

LEO B. SHAW

Land Surveyor

REGISTERED UNDER LAWS OF STATE OF MINNESOTA


PHONE TUXEDO 1-8095

HIGHWAY NO 13 SAVAGE, MINNESOTA

#20:85-86

For A.J. Schunk

SURVEYOR'S CERTIFICATE

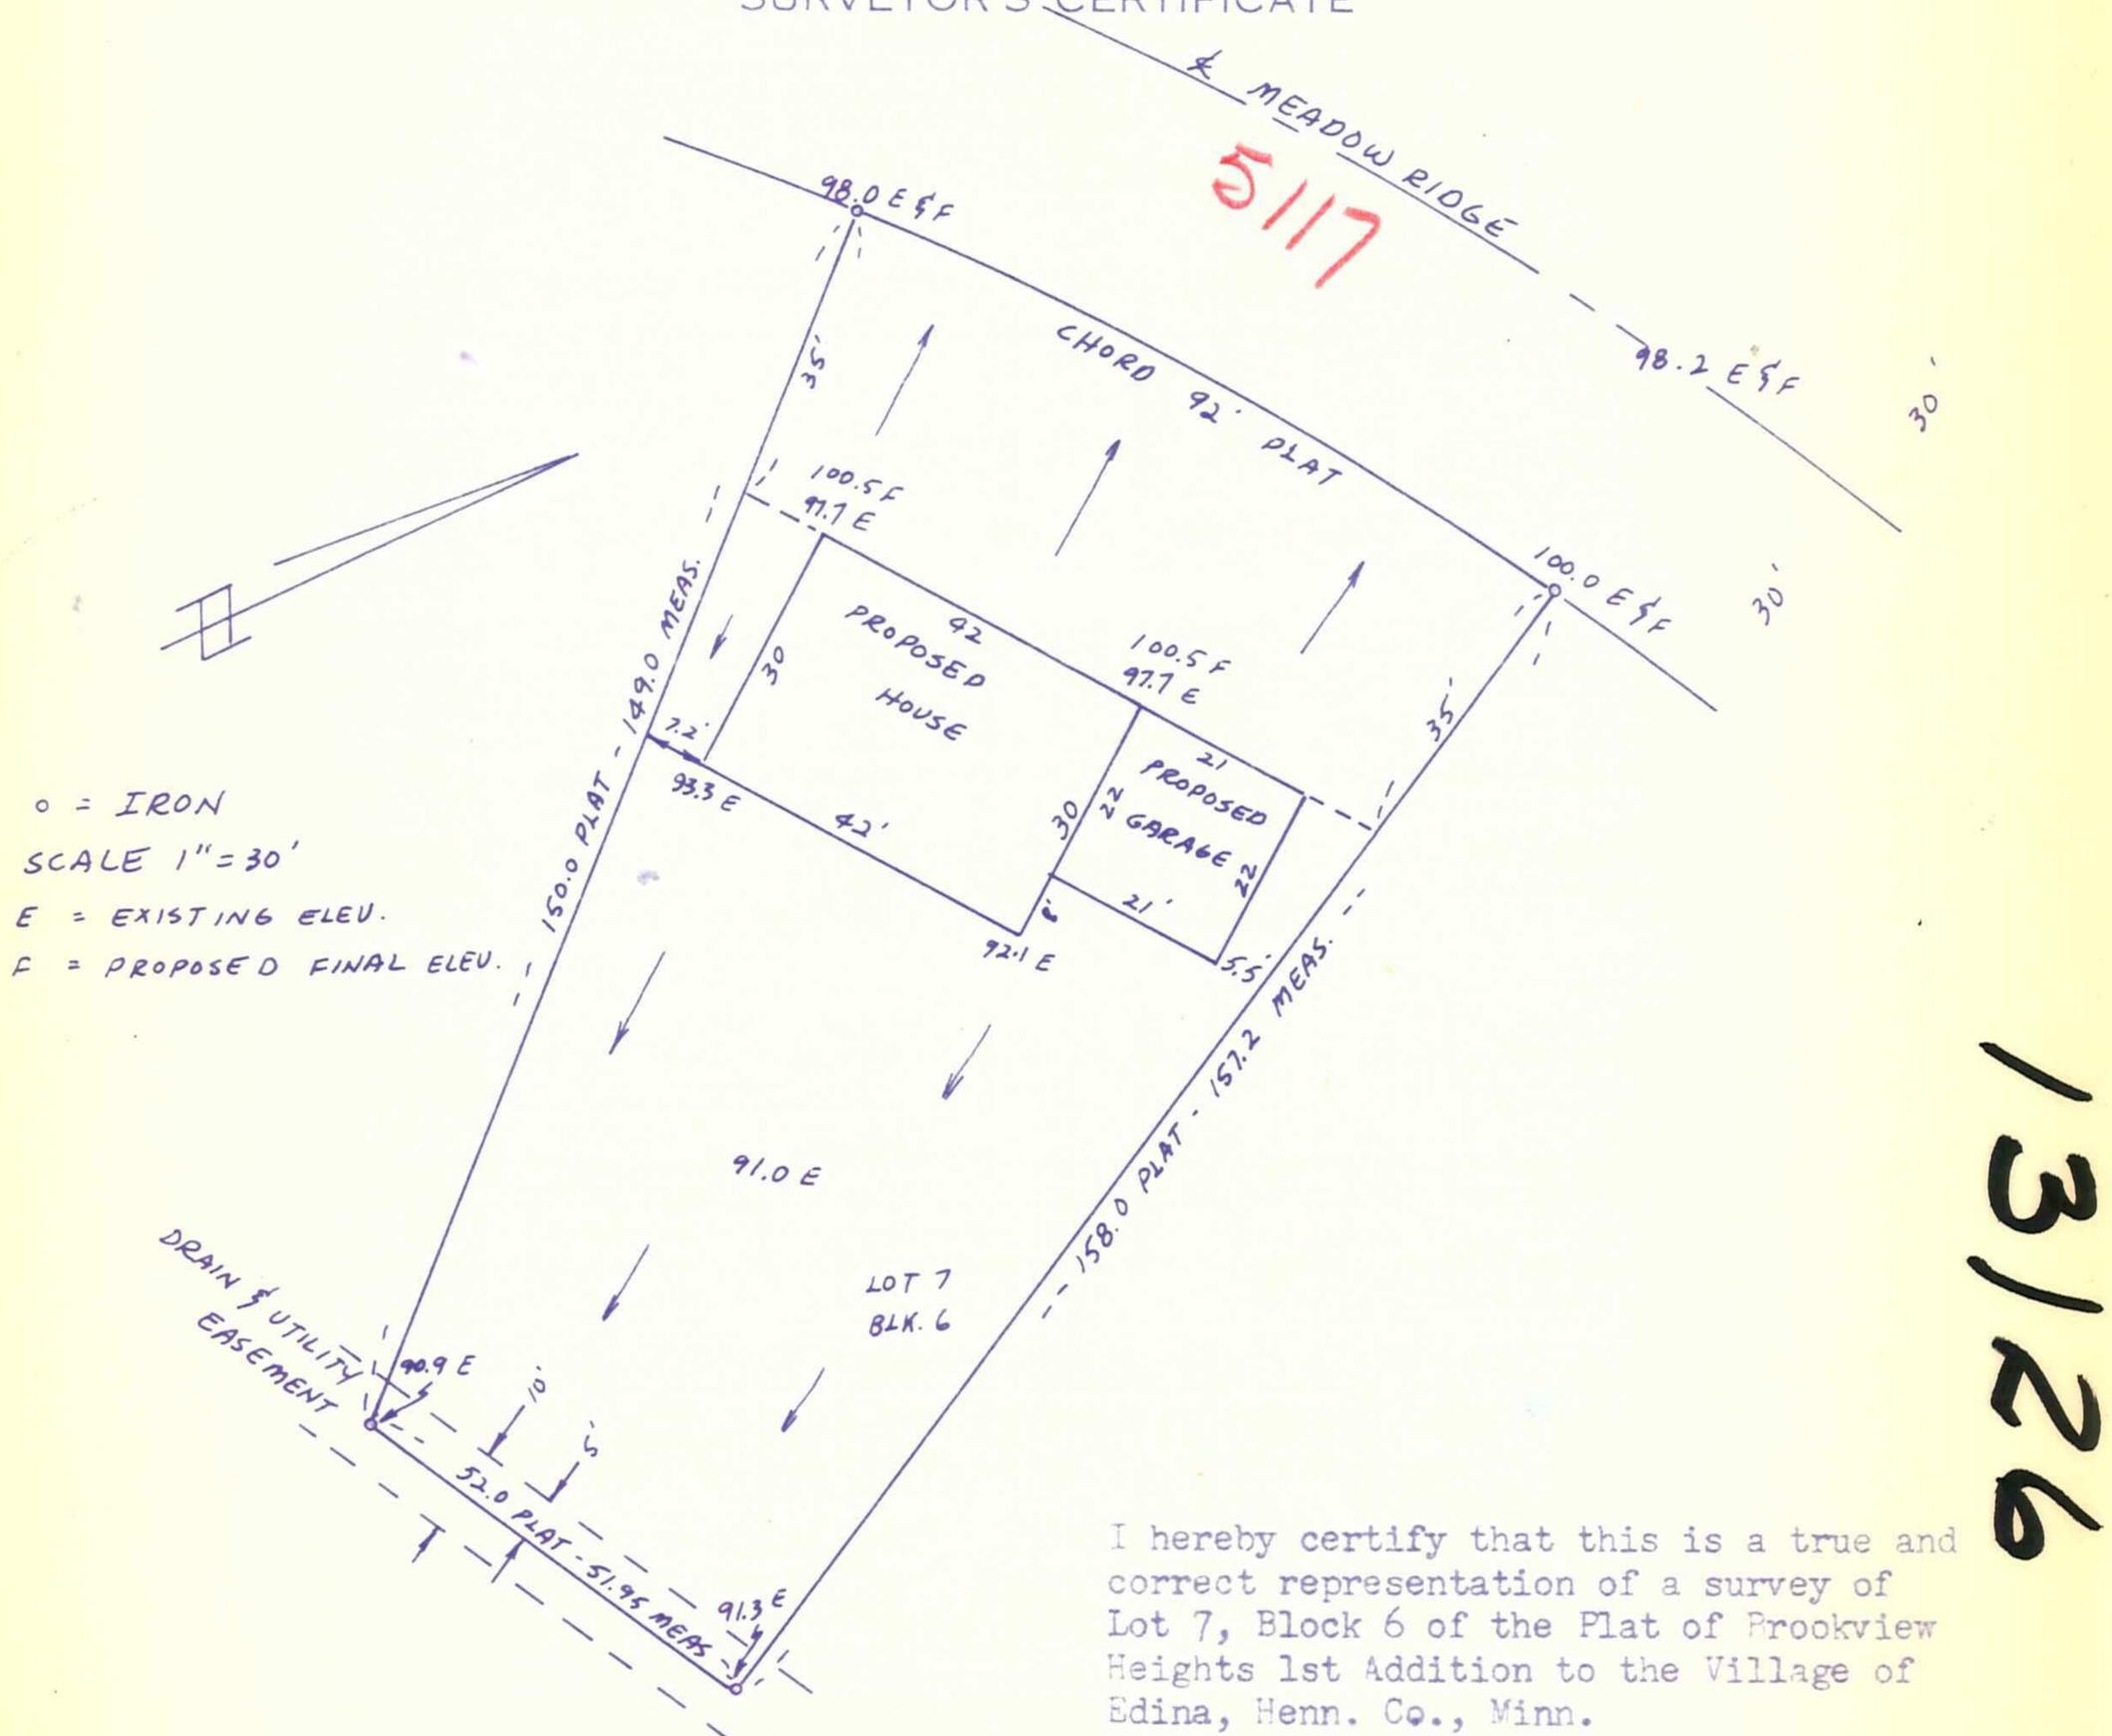

o = IRON
SCALE 1" = 30'
E = EXISTING ELEV.
F = PROPOSED FINAL ELEV.

I hereby certify that this is a true and correct representation of a survey of Lot 7, Block 6 of the Plat of Brookview Heights 1st Addition to the Village of Edina, Henn. Co., Minn.

Also showing the location of a proposed house and garage thereon.
Also showing existing elevations and a proposed drainage plan.

As surveyed by me this 14th day of Sept., 1964.

Note: Extra dirt from basement excavation to be spread in front and back to achieve proposed drainage.

5117 Meadow Ridge
04-116-21-34-0021

SIGNED *Leo B. Shaw*
MINNESOTA REGISTRATION No 5158