

44TH STREET WEST


PROPERTY LINE

FRONT OF ADJACENT RESIDENCE - 4015 44TH ST W

25'-0"

15'-0¹/₈"

30'-0"

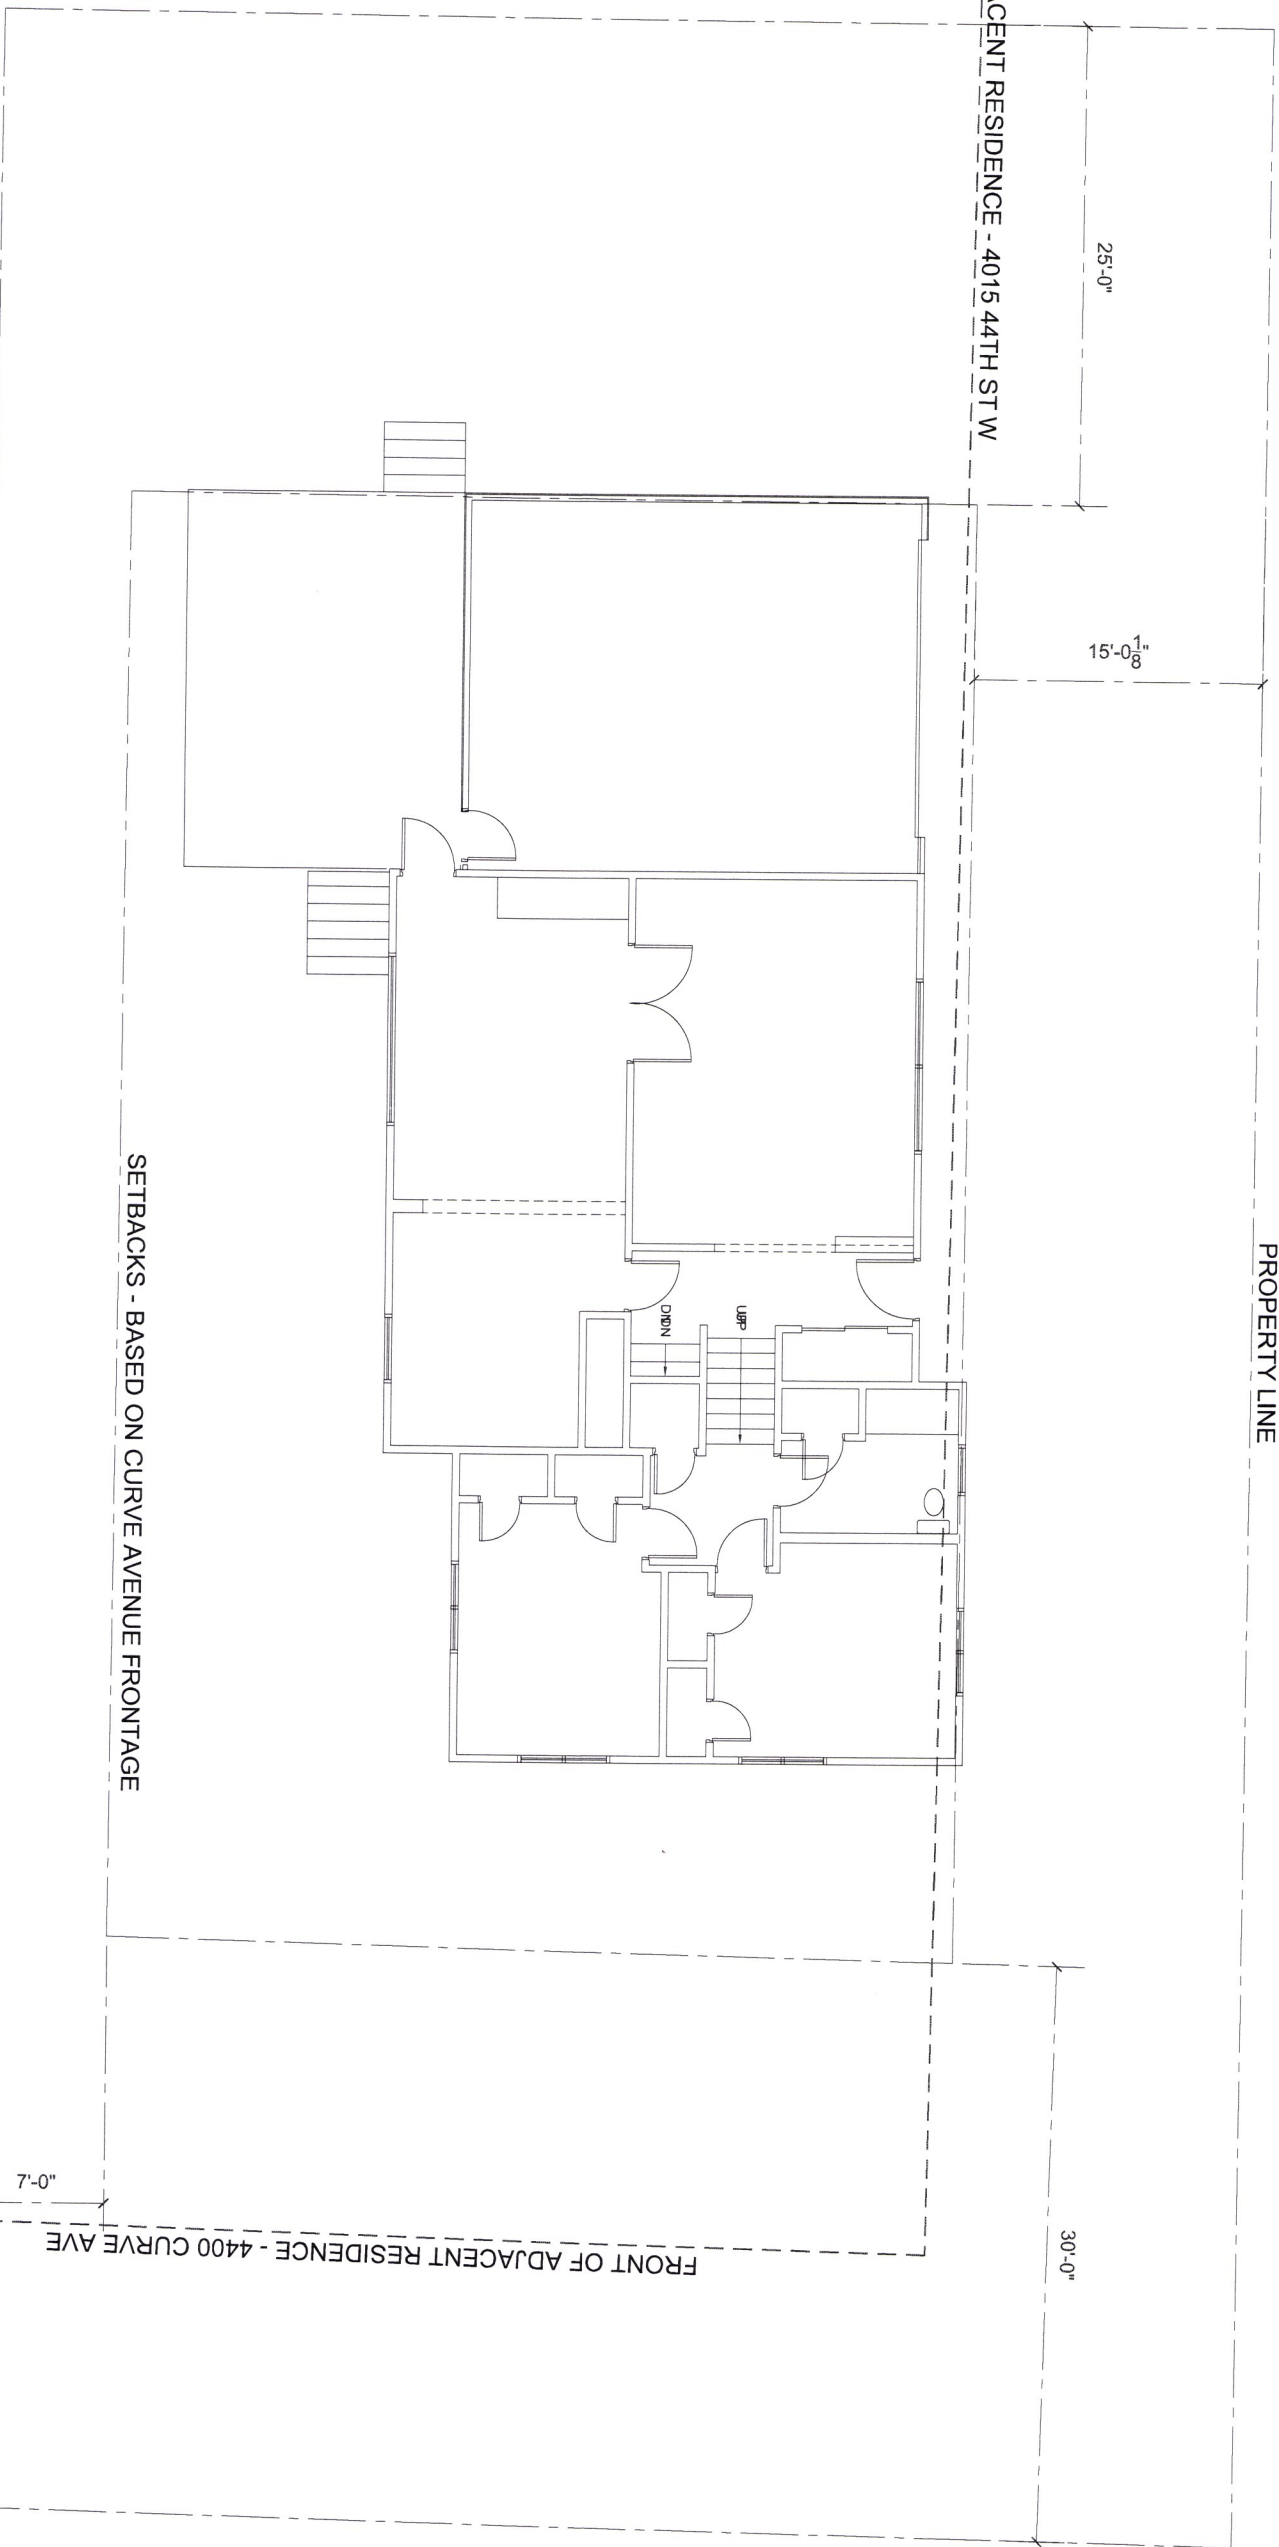

CLIENT

WERNIKE REMODEL

4011 W 44TH STREET
EDINA, MN

ARCHITECT

CITYDESKSTUDIO

900 6TH AVE S.E. #215
MINNEAPOLIS, MN 55414
612.872.2398 T. 612.349.9430 F.

ISSUE

EXISTING FLOOR PLAN - MAIN FLOOR & UPPER LEVEL BEDROOMS
SCALE 1" = 10'-0"

DATE

FEBRUARY 12, 2013

DRAWING

A2