



**SILT FENCING IS
REQUIRED**

**Approved Grading and
Drainage Plan
required prior to
altering any grades
and/or drainage**

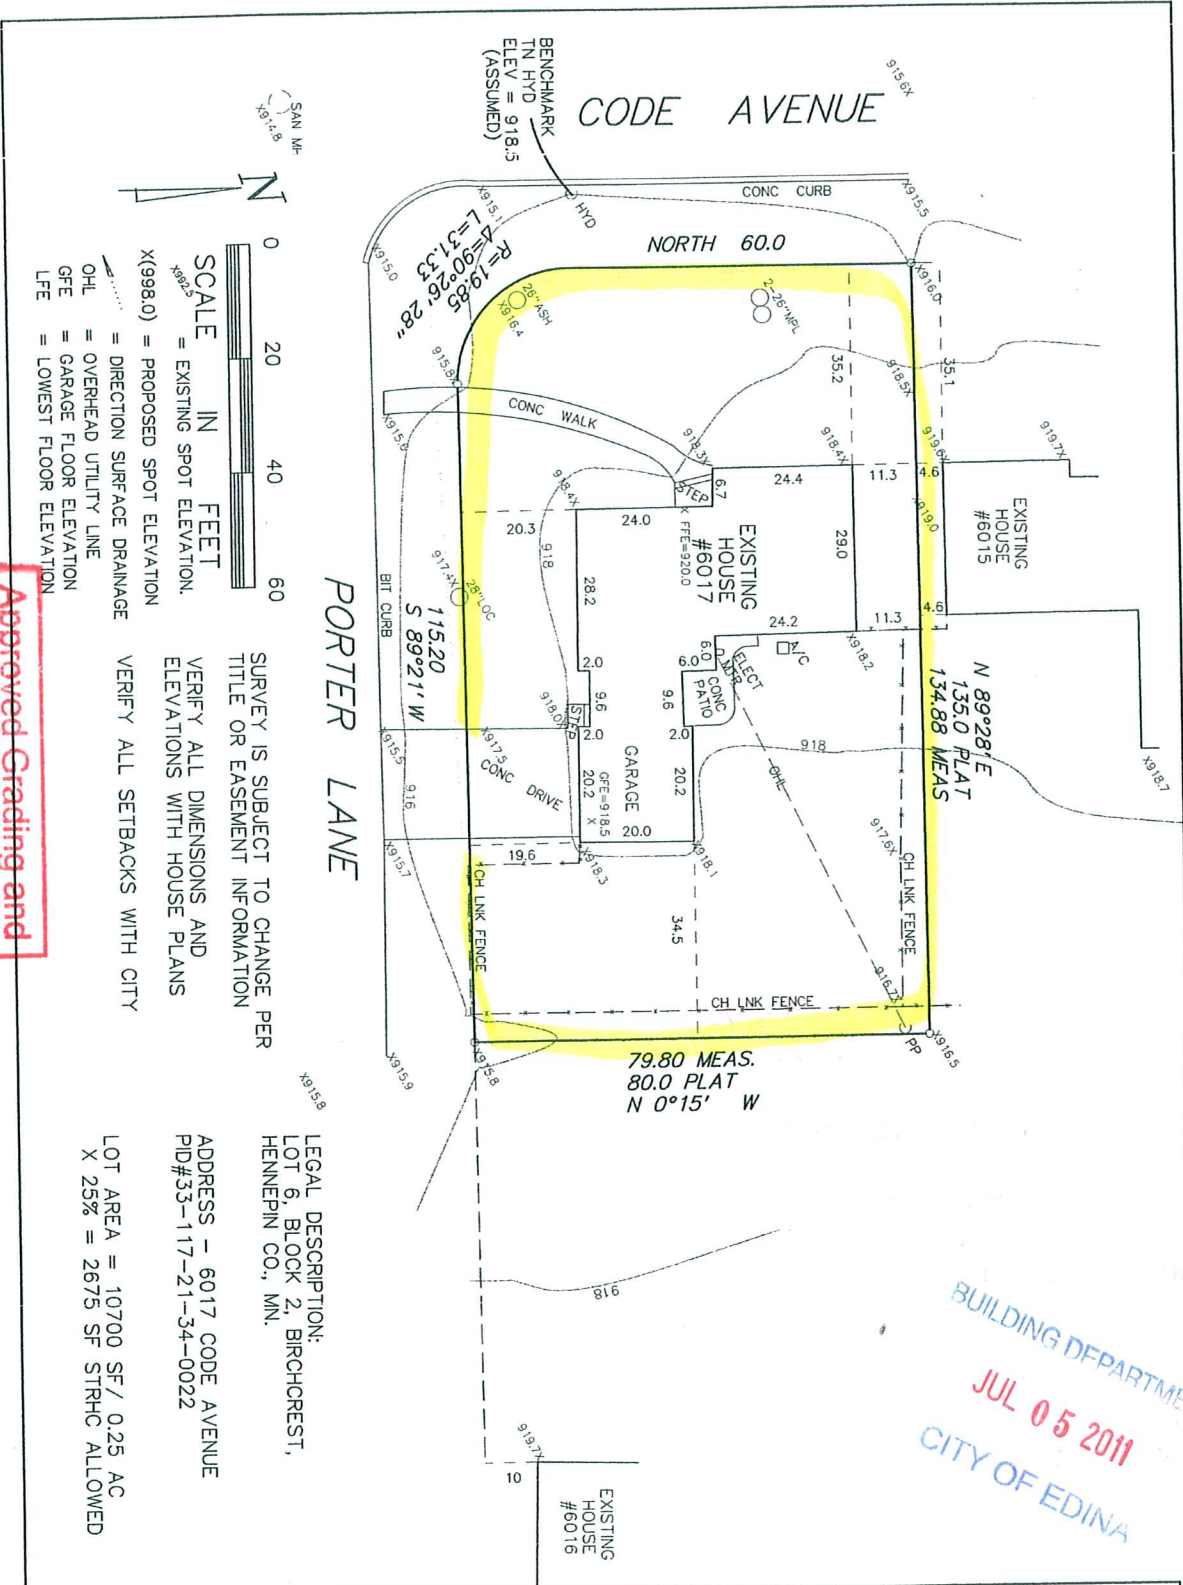

BUILDING DEPARTMENT
JUL 05 2011
CITY OF EDINA

PROJECT NO.	BOOK	BUILDING PERMIT SURVEY	 Land Surveyor
DATE JUNE 15, 2011	PAGE		
REVISIONS			
<small>HEREBY CERTIFY THAT THIS SURVEY WAS PREPARED BY ME OR UNDER MY DIRECT SUPERVISION AND THAT I AM A DAILY REGISTERED LAND SURVEYOR UNDER THE LAWS OF THE STATE OF MINNESOTA.</small>		for	Frank R. Cardarelle 6440 FLYING CLOUD DRIVE EDEN PRAIRIE, MN 55344 952-941-3031
FRANK R. CARDARELLE REG. NO. 6508		PASSAGES DESIGN	

33-117-21-34-0022
6017 CODE DEMO #107814