

Conditions of Demolition/Moving

- ✓ 4' construction fencing shall enclose existing basement perimeter and excavations with slopes steeper than 1:1. Attach fencing to minimum 5' posts buried 1' and spaced at a maximum 10' on center.
- ✓ Enclose stockpiled soils with properly installed silt fencing.
- ✓ Property must be restored within thirty (30) days of building demolition/move – utilities abandoned at the property line with a permit, foundation demolished with a separate permit, debris removed, demolition excavation filled to match adjacent grade and seed or sod placed and maintained at disturbed areas OR a permit must be issued for a new structure within thirty (30) days of the building demolition/move.

WARNING

Confirm property may be redeveloped prior to demolition. A demolition permit provides no assurance of permitted future uses.


OFFICE COPY

**NO TRESPASSING
NO Excavating!
NO Driving!
NO TRESPASSING
on adjoining properties**


**FOR: CUSTOM RENOVATIONS
ADDRESS: 6336 MILDRED AVENUE, EDINA**

LEGAL DESCRIPTION

Lot 10 and North Half of Lot 11, Block 6, NORMANDALE SECOND ADDITION.

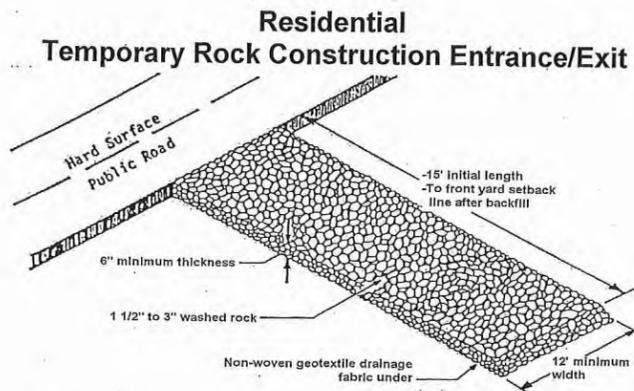

Failure to install the Construction Entrance before disturbing the site soils and/or failure to maintain the Construction Entrance will result in Enforcement action by the City.

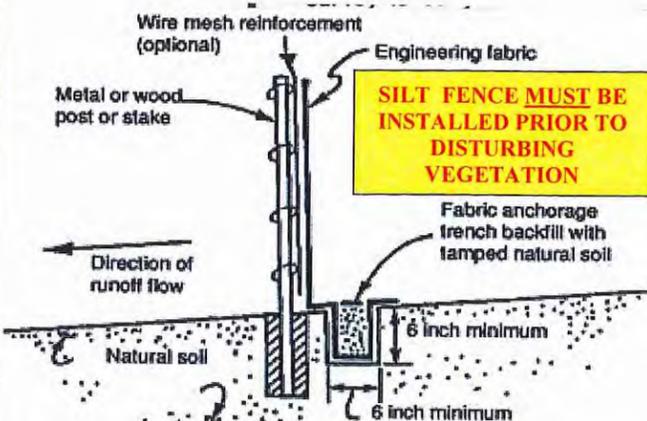

Note: Depending upon configuration, attach fabric to wire mesh with hog rings, steel posts with the wires, or wood posts with staples.

Figure 6.3-2: Typical Installation for silt fence


WALL
ONUMENT FOUND
ONUMENT SET
G ELEVATION.
AD WIRE
G FENCE
POLE
MINOUS
CRETE

E ON ASSUMED DATUM.
t the benefit of title
, and encumbrances
shown hereon. This
on receipt of a title
rveys title opinion.

survey or report was prepared by
ision and that I am a duly Licensed
of the State of Minnesota.

4-16-13 Reg. No. 44655

-Normandale 2nd Add\dwg\13193bs-mn.dwg

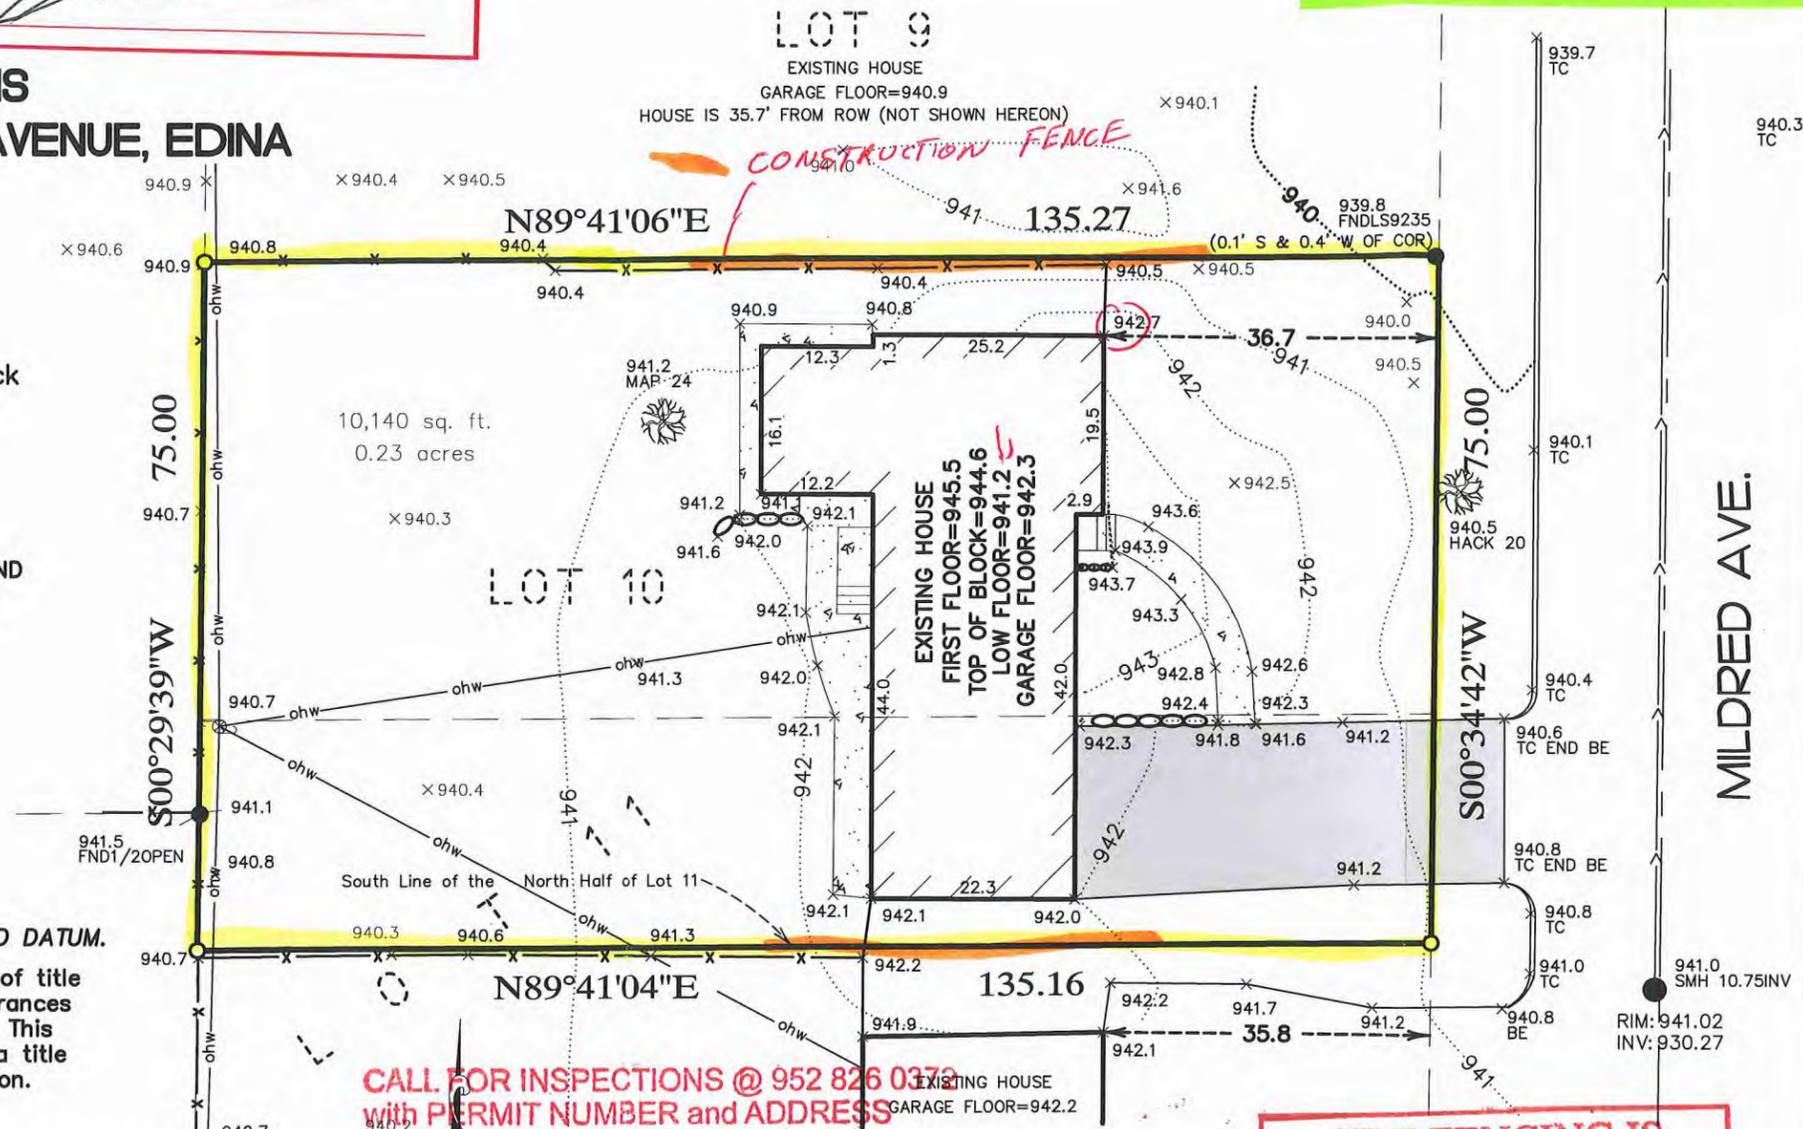

CALL FOR INSPECTIONS @ 952 826 0372
with PERMIT NUMBER and ADDRESS

- Silt Fence and Construction Entrance
- Footing
- Foundation Wall Reinforcing
- Foundation Pre-backfill
- Foundation and Sheathing

NORTH
1 inch = 20 ft.

- Insulation
- Lath
- Drywall
- Masonry Fireplace
- Final

JOB#13193BS

SILT FENCING IS REQUIRED

ACRE LAND SURVEYING
Blaine, MN 55449
763-238-6278 js.acrelandsurvey@gmail.com

6336 MILDRED AVE # 122756
04.116.21.22.0083

CITY OF EDINA
JUL 17 2013
BUILDING DEPARTMENT