


MAIN LEVEL

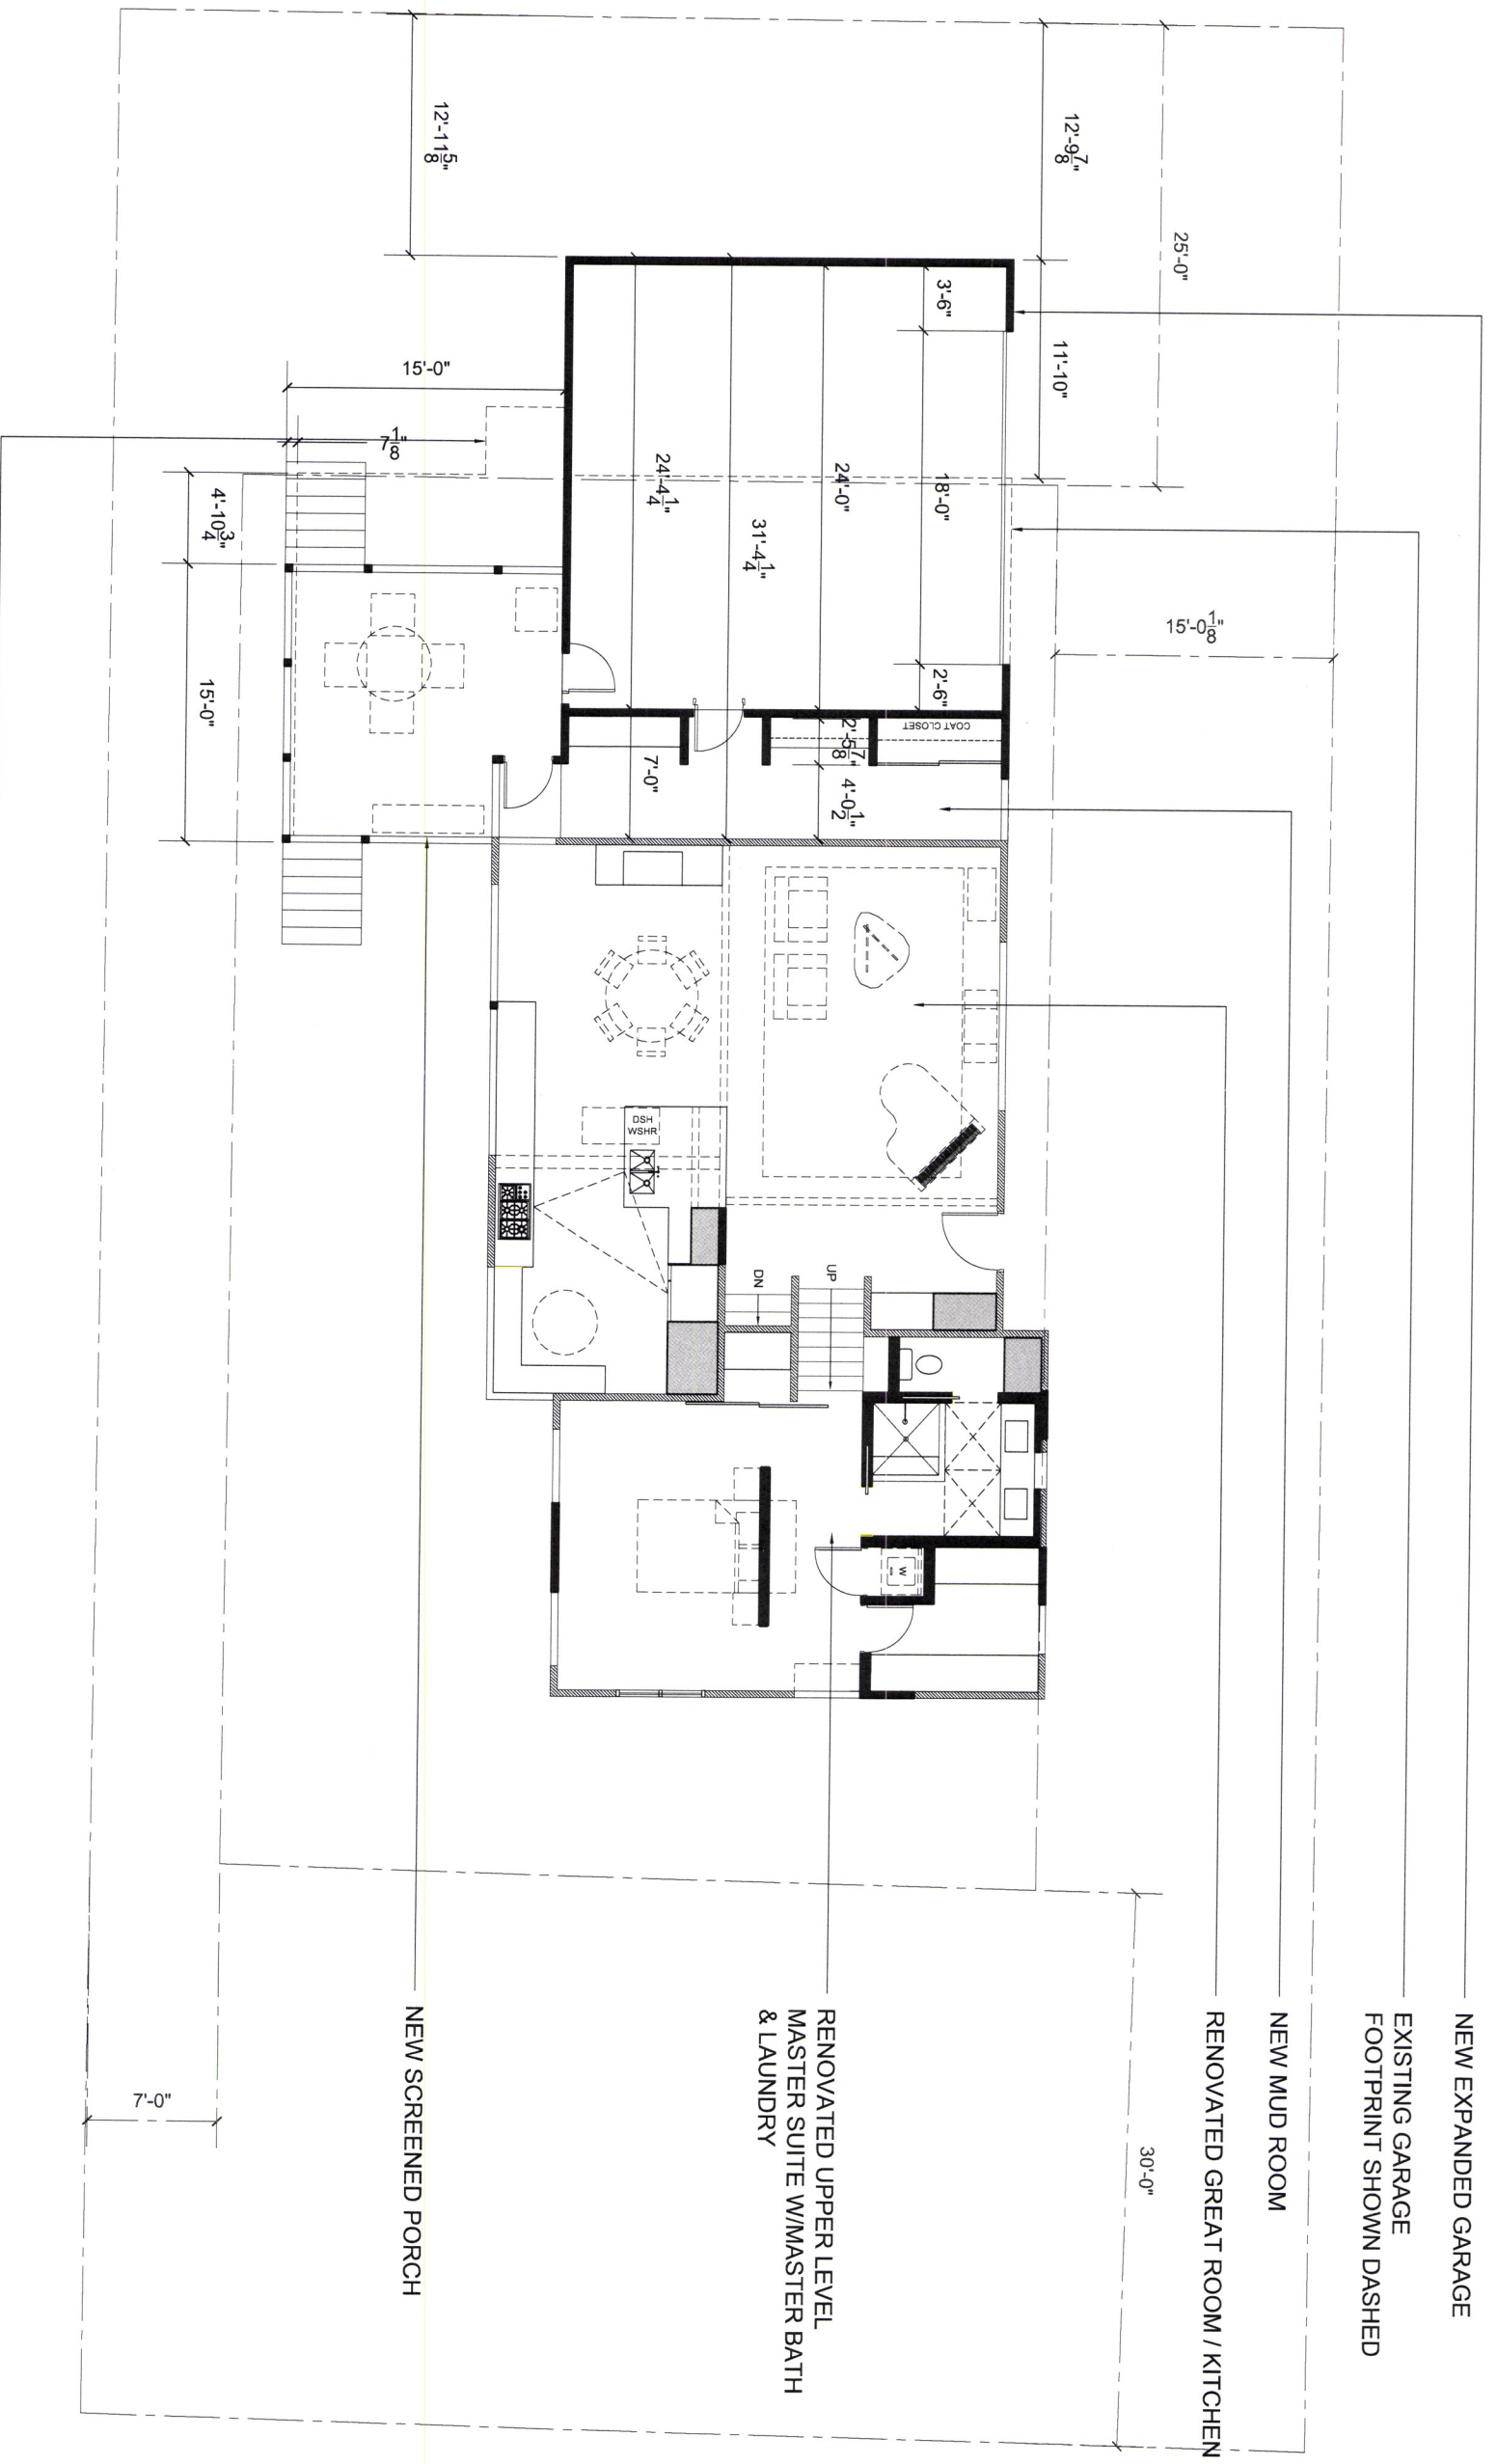

NEW EXPANDED GARAGE

EXISTING GARAGE
FOOTPRINT SHOWN DASHED

NEW MUD ROOM

RENOVATED GREAT ROOM / KITCHEN

RENOVATED UPPER LEVEL
MASTER SUITE W/MASTER BATH
& LAUNDRY

NEW SCREENED PORCH

EXISTING DECK FOOTPRINT
(TO BE REMOVED) SHOWN
DASHED

CLIENT

WERNIKE REMODEL

4011 W 44TH STREET
EDINA, MN

ARCHITECT

CITYDESKSTUDIO

900 6TH AVE S.E. #215
MINNEAPOLIS, MN 55414
612.872.2398 T. 612.349.9430 F.

ISSUE

MAIN LEVEL - PROPOSED
SCALE 1" = 10'-0"

DATE

FEBRUARY 12, 2013

DRAWING

A6