

3/1/93 UTILITY/DRAINAGE EASEMENT
VACATION
Mark Dalquist Addition

Mark Dalquist Addition Plat
filed with Hennepin County on 4/23/93
per 12/14/93 phone call to
Mark Hill - Henn. County 348-3270

Notice of
Completion of
Proceedings
E: VAC 3193 B
p-3



City of Edina

NOTICE OF COMPLETION OF PROCEEDINGS
ON VACATION OF EASEMENT FOR UTILITY AND DRAINAGE PURPOSES
IN THE CITY OF EDINA, HENNEPIN COUNTY, MINNESOTA

NOTICE IS HEREBY GIVEN that the City Council of Edina, Hennepin County, Minnesota on March 1, 1993, adopted a Resolution Vacating Utility and Drainage Easement, after public hearing and notice thereof as required by law and after determining it to be in the best interest of the City and of the public that said easement vacation be made, which resolution ordered the vacation of the following described easement for utility and drainage purposes, all as platted and of record in the office of the County Recorder in and for Hennepin County, Minnesota:


A 20 foot wide strip of land, the centerline of which is described as follows:

Beginning at a point on the West line of Lot 11, Auditor's Subdivision No. 325, which point is 365 feet South of the Southwest corner of Lot 1, Block 1, Harold Woods; thence Easterly, at right angles to said West line, a distance of 150 feet; thence Northeasterly to a point on the centerline of Harold Woods Lane, which point is the point of intersection with a line running from the Southwest corner of Lot 2, Block 1, Harold Woods Second Addition to the Northwest corner of Lot 1, Block 1, Harold Woods Third Addition.

Also the West 7.5 feet of the South 305 feet of the north 630 feet of that part of said Lot 11, Auditor's Subdivision No. 325 lying South of Harold Woods.

The time of completion of proceedings and the effective date of said vacation is April 23, 1993.

BY ORDER OF THE CITY COUNCIL,
CITY OF EDINA

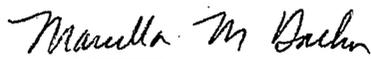

Marcella M. Daehn
City Clerk

TRANSFER ENTERED
DEPT. OF PROPERTY TAX & PUBLIC RECORDS

JAN 19 1994

HENNEPIN COUNTY, MINN.
RY  DEPUTY

OFFICE OF COUNTY RECORDER
FITCHBURGH COUNTY, MINNESOTA

SEARCHED AND OR
RECORDED ON

1994 JAN 19 AM 10:57

ASSIGNMENT # 6220344

R. E. ... CO. RECORDER

BY  DEPUTY

Duplicate
Filing
Certificate



City of Edina

December 15, 1993

Jerry Gilligan
Dorsey and Whitney
2200 First Bank Place East
Minneapolis MN 55402

Re: ✓ Notice of Completion - Vacation of Easement - Lot 11, Auditor's
Subdivision No. 325 (Mark Dalquist Addition)
Notice of Completion - Vacation of Easements - Lot 9 and Lot 10,
Block 1, Cherokee Hills

Dear Jerry:

Enclosed are two copies each of the Notice of Completion for the above
referenced easement vacations.

Will you please have the documents entered into the transfer record of the
County Auditor and filed with the County Recorder. Please return one copy of
each with the recording data for the City's files.

Sincerely yours,

Marcella M. Daehn
City Clerk

enclosures (4)



City of Edina

NOTICE OF COMPLETION OF PROCEEDINGS
ON VACATION OF EASEMENT FOR UTILITY AND DRAINAGE PURPOSES
IN THE CITY OF EDINA, HENNEPIN COUNTY, MINNESOTA

NOTICE IS HEREBY GIVEN that the City Council of Edina, Hennepin County, Minnesota on March 1, 1993, adopted a Resolution Vacating Utility and Drainage Easement, after public hearing and notice thereof as required by law and after determining it to be in the best interest of the City and of the public that said easement vacation be made, which resolution ordered the vacation of the following described easement for utility and drainage purposes, all as platted and of record in the office of the County Recorder in and for Hennepin County, Minnesota:

A 20 foot wide strip of land, the centerline of which is described as follows:

Beginning at a point on the West line of Lot 11, Auditor's Subdivision No. 325, which point is 365 feet South of the Southwest corner of Lot 1, Block 1, Harold Woods; thence Easterly, at right angles to said West line, a distance of 150 feet; thence Northeasterly to a point on the centerline of Harold Woods Lane, which point is the point of intersection with a line running from the Southwest corner of Lot 2, Block 1, Harold Woods Second Addition to the Northwest corner of Lot 1, Block 1, Harold Woods Third Addition.

Also the West 7.5 feet of the South 305 feet of the north 630 feet of that part of said Lot 11, Auditor's Subdivision No. 325 lying South of Harold Woods.

The time of completion of proceedings and the effective date of said vacation is April 23, 1993.

BY ORDER OF THE CITY COUNCIL,
CITY OF EDINA

Marcella M. Daehn
City Clerk

NOTICE OF COMPLETION OF PROCEEDINGS
ON VACATION OF EASEMENT FOR UTILITY AND DRAINAGE PURPOSES
IN THE CITY OF EDINA, HENNEPIN COUNTY, MINNESOTA

NOTICE IS HEREBY GIVEN that the City Council of Edina, Hennepin County, Minnesota on March 1, 1993, adopted a Resolution Vacating Utility and Drainage Easement, after public hearing and notice thereof as required by law and after determining it to be in the best interest of the City and of the public that said easement vacation be made, which resolution ordered the vacation of the following described easement for utility and drainage purposes, all as platted and of record in the office of the County Recorder in and for Hennepin County, Minnesota:

A 20 foot wide strip of land, the centerline of which is described as follows:

Beginning at a point on the West line of Lot 11, Auditor's Subdivision No. 325, which point is 365 feet South of the Southwest corner of Lot 1, Block 1, Harold Woods; thence Easterly, at right angles to said West line, a distance of 150 feet; thence Northeasterly to a point on the centerline of Harold Woods Lane, which point is the point of intersection with a line running from the Southwest corner of Lot 2, Block 1, Harold Woods Second Addition to the Northwest corner of Lot 1, Block 1, Harold Woods Third Addition.

Also the West 7.5 feet of the South 305 feet of the north 630 feet of that part of said Lot 11, Auditor's Subdivision No. 325 lying South of Harold Woods.

The time of completion of proceedings and the effective date of said vacation is April 23, 1993.

BY ORDER OF THE CITY COUNCIL,
CITY OF EDINA

Marcella M. Daehn
City Clerk

Staff would recommend the vacation and there are no objections by the utility companies.

Member Smith introduced the following resolution and moved adoption, subject to the filing of the new Mark Dalquist Addition plat:

**RESOLUTION VACATING EASEMENT
FOR UTILITY AND DRAINAGE PURPOSES**

IN THE CITY OF EDINA, HENNEPIN COUNTY, MINNESOTA

WHEREAS, a resolution of the City Council, adopted the 1st day of February, 1993, fixed a date for a public hearing on a proposed vacation of easement for drainage and utility purposes; and

WHEREAS, two weeks published and posted notice of said hearing was given and the hearing was held on the 1st day of March, 1993, at which time all persons desiring to be heard were given an opportunity to be heard thereon; and

WHEREAS, the Council deems it to be in the best interest of the City and of the public that said easement vacation be made; and

WHEREAS, the Council has considered the extent to which the vacation affects existing easements within the area of the vacation and the extent to which the vacation affects the authority of any persons, corporation, or municipality owning or controlling electric, telephone or cable television poles and lines, gas and sewer lines, or water pipes, mains, and hydrants on or under the area of the proposed vacation, to continue maintaining the same, or to enter upon such easement area or portion thereof vacated to maintain, repair, replace, remove, or otherwise attend thereto;

NOW, THEREFORE, BE IT RESOLVED by the City Council of the City of Edina, Hennepin County, Minnesota that the following described portion of the drainage and utility easement be and is hereby vacated effective as of March 2, 1993:

A 20 foot wide strip of land, the centerline of which is described as follows:

Beginning at a point on the West line of Lot 11, Auditor's Subdivision No. 325, which point is 365 feet South of the Southwest corner of Lot 1, Block 1, Harold Woods; thence Easterly, at right angles to said West line, a distance of 150 feet; thence Northeasterly to a point on the centerline of Harold Woods Lane, which point is the point of intersection with a line running from the Southwest corner of Lot 2, Block 1, Harold Woods Second Addition to the Northwest corner of Lot 1, Block 1, Harold Woods Third Addition. Also the West 7.5 feet of the South 305 feet of the North 630 feet of that part of said Lot 11, Auditor's Subdivision No. 325 lying South of Harold Woods.

The City Clerk is authorized and directed to cause a notice of completion of proceedings to be prepared, entered in the transfer record of the County Auditor, and filed with the County Recorder, in accordance with Minnesota Statutes, Section 412.851.

Motion for adoption of the resolution was seconded by Member Paulus.

Ayes: Kelly, Paulus, Smith, Richards

Resolution adopted.

EXPENDITURE OF FORFEITURE MONIES APPROVED Manager Rosland advised that forfeiture money of approximately \$33,000.00 has accumulated over the last several years. Guidelines for its expenditure are quite specific and is regulated by M.S. 609.5315.

Chief Kleven would recommend approval of the following expenditures:

1.	D.A.R.E. Program (T-shirts and promotional items)	\$ 3,000.00
2.	Cornerhouse Membership	4,800.00
3.	Cellular Air Time	<u>\$11,200.00</u>
	TOTAL	\$19,000.00

CITY OF EDINA
4801 W. 50TH STREET
EDINA, MINNESOTA 55424

STREET AND/OR EASEMENT VACATION REVIEW

CITY ENGINEER by  Acceptable Opposed Conditional

MINNEGASCO by _____ Acceptable Opposed Conditional

NSP by _____ Acceptable Opposed Conditional

PARAGON CABLE by _____ Acceptable Opposed Conditional

U.S. WEST by _____ Acceptable Opposed Conditional

CONDITIONS: subject to new plat being filed
with appropriate easements

LOCATION: LOT 11, AUDITOR'S SUBDIVISION NO. 325 - PROPOSED MARK DALQUIST ADDITION
(Generally located west of Schaefer Road and south of
Interlachen Boulevard)

PLEASE SIGN AND RETURN TO INDICATE RECEIPT OF NOTICE

Return to: City Clerk
City of Edina
4801 W. 50th Street
Edina, MN 55424



City of Edina

**NOTICE OF PUBLIC HEARING
ON VACATION OF UTILITY AND DRAINAGE EASEMENT
IN THE CITY OF EDINA
HENNEPIN COUNTY, MINNESOTA**

NOTICE IS HEREBY GIVEN that the City Council of the City of Edina, Hennepin County, Minnesota, will meet at the Edina City Hall, 4801 West 50th Street on March 1, 1993 at 7:00 P.M., for the purpose of holding a public hearing on the proposed vacation of the following easement for utility and drainage purposes:

A 20 foot wide strip of land, the centerline of which is described as follows:

Beginning at a point on the West line of Lot 11, Auditor's Subdivision No. 325, which point is 365 feet South of the Southwest corner of Lot 1, Block 1, Harold Woods; thence Easterly, at right angles to said West line, a distance of 150 feet; thence Northeasterly to a point on the centerline of Harold Woods Lane, which point is the point of intersection with a line running from the Southwest corner of Lot 2, Block 1, Harold Woods Second Addition to the Northwest corner of Lot 1, Block 1, Harold Woods Third Addition.

Also the West 7.5 feet of the South 305 feet of the north 630 feet of that part of said Lot 11, Auditor's Subdivision No. 325 lying South of Harold Woods.

All persons who desire to be heard with respect to the question of whether or not the above proposed easement vacation is in the public interest and should be made shall be heard at said time and place. The Council shall consider the extent to which such proposed easement vacation affects existing easements within the area of the proposed vacation and the extent to which the vacation affects the authority of any person, corporation, or municipality owning or controlling electric, telephone or cable television poles and lines, gas and sewer lines, or water pipes, mains, and hydrants on or under the area of the proposed vacation, to continue maintaining the same or to enter upon such easement area or portion thereof vacated to maintain, repair, replace, remove, or otherwise attend thereto, for the purpose of specifying, in any such vacation resolution, the extent to which any or all of any such easement, and such authority to maintain, and to enter upon the area of the proposed vacation, shall continue.




BY ORDER OF THE EDINA CITY COUNCIL
Marcella M. Daehn
City Clerk

2/10/93

MARK DALQUIST ADDITION

C.R. DOC. NO. _____

"AUDITOR'S SUBDIVISION NUMBER 325, HENNEPIN COUNTY, MINNESOTA"

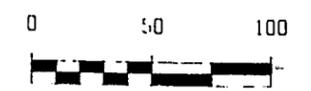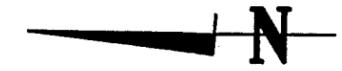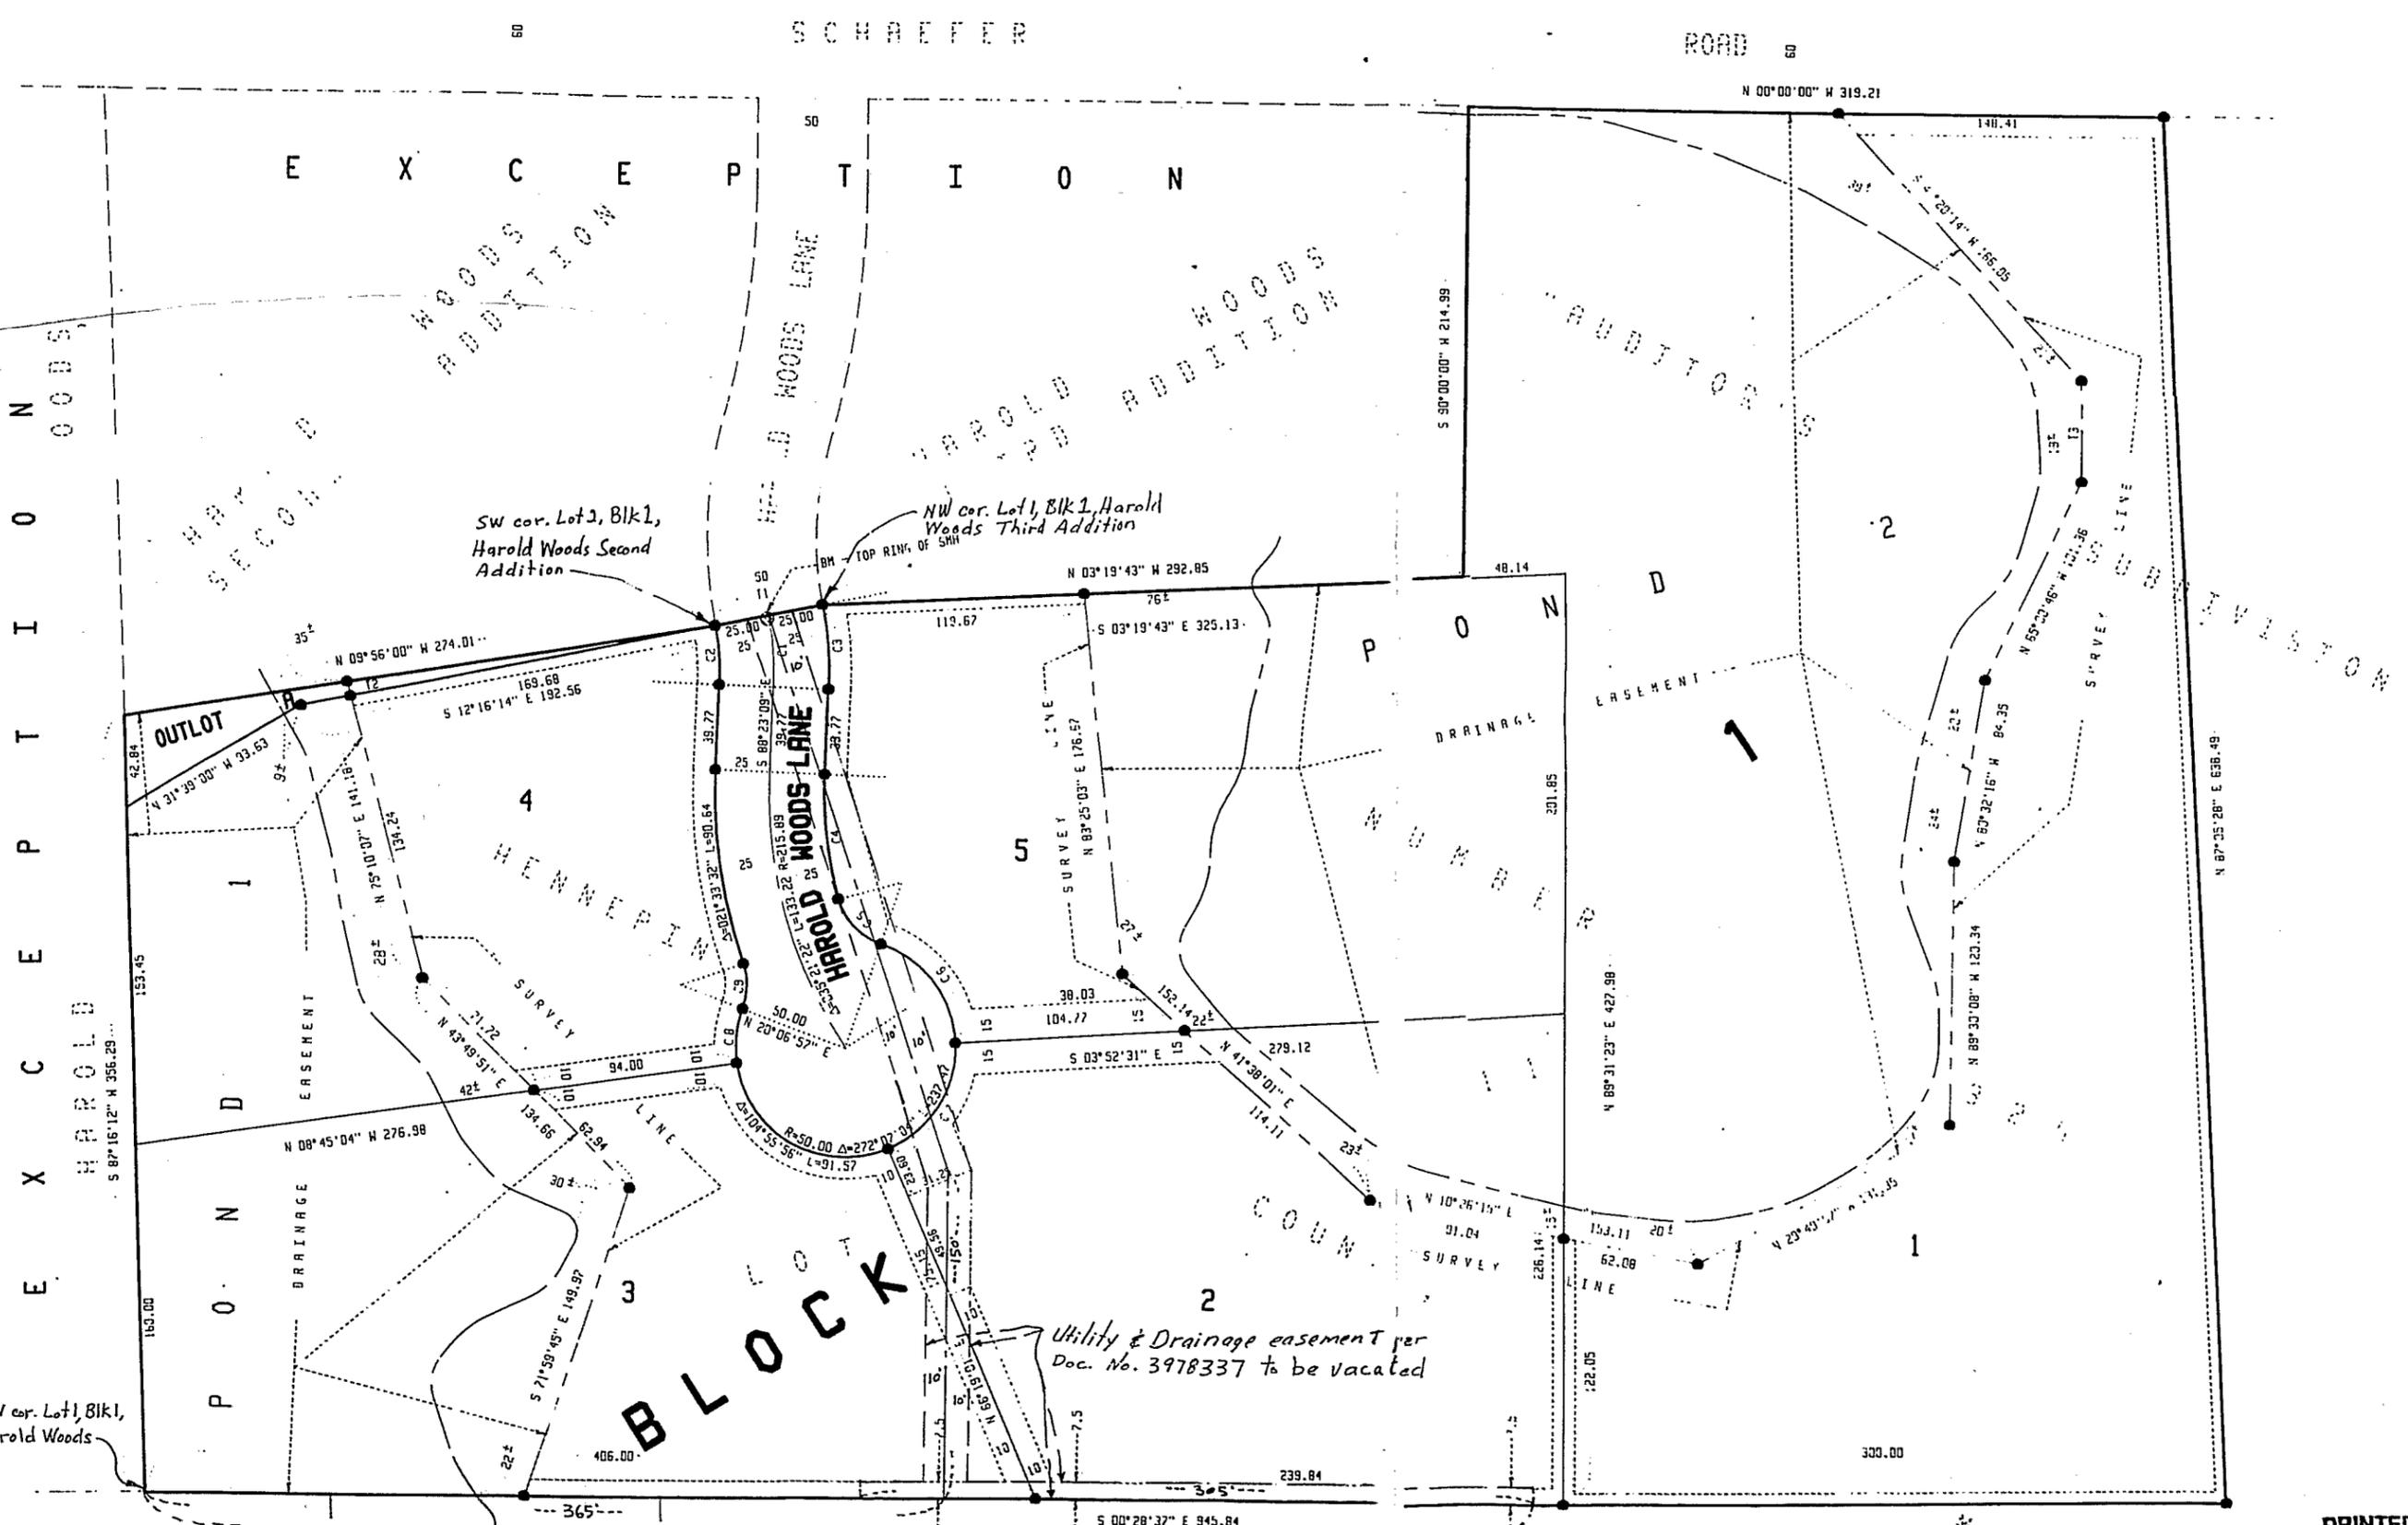


SCALE IN FEET

ORIENTATION OF THIS BEARING SYSTEM IS BASED ON ASSUMED DATUM.

● DENOTES IRON MONUMENT

UTILITY AND DRAINAGE EASEMENTS ARE SHOWN THUS:

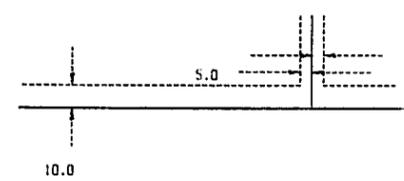

BLIND 5 FEET IN WIDTH AND ADJOINING LOT LINES, UNLESS OTHERWISE INDICATED AND 10 FEET IN WIDTH AND ADJOINING RIGHT OF WAY LINES, UNLESS OTHERWISE INDICATED, AS SHOWN ON THE PLAT.

BENCH MARK: TOP RING OF SANITARY SEWER MANHOLE AT BOUNDARY & CENTERLINE OF HAROLD WOODS LANE. ELEVATION = 931.71 FEET (N.G.V.D. - 1929)

ELEVATIONS OF PONDS ON JANUARY 6, 1993:
 POND 1 = 937.37 FEET (N.G.V.D. - 1929)
 POND 2 = 937.73 FEET (N.G.V.D. - 1929)

LINE NO.	DISTANCE	DIRECTION
1	50.00	S 12°00'00" E
2	4.35	N 75°10'07" E
3	46.51	N 90°00'00" E

LINE NO.	RADIUS	ARC	DELTA
1	129.90	33.24	013°36'51"
2	114.90	27.30	013°36'51"
3	144.30	33.18	013°36'51"
4	190.83	58.05	017°25'24"

PRINTED

CITY OF EDINA
4801 W. 50TH STREET
EDINA, MINNESOTA 55424

STREET AND/OR EASEMENT VACATION REVIEW

CITY ENGINEER by _____	<input type="checkbox"/>	Acceptable	<input type="checkbox"/>	Opposed	<input type="checkbox"/>	Conditional
MINNEGASCO by <u>Steve K. Rugg</u> <u>2-17-93</u>	<input checked="" type="checkbox"/>	Acceptable	<input type="checkbox"/>	Opposed	<input type="checkbox"/>	Conditional
NSP by _____	<input type="checkbox"/>	Acceptable	<input type="checkbox"/>	Opposed	<input type="checkbox"/>	Conditional
PARAGON CABLE by _____	<input type="checkbox"/>	Acceptable	<input type="checkbox"/>	Opposed	<input type="checkbox"/>	Conditional
U.S. WEST by _____	<input type="checkbox"/>	Acceptable	<input type="checkbox"/>	Opposed	<input type="checkbox"/>	Conditional

CONDITIONS: _____

LOCATION: LOT 11, AUDITOR'S SUBDIVISION NO. 325 - PROPOSED MARK DALQUIST ADDITION
(Generally located west of Schaefer Road and south of
Interlachen Boulevard)

PLEASE SIGN AND RETURN TO INDICATE RECEIPT OF NOTICE

Return to: City Clerk
City of Edina
4801 W. 50th Street
Edina, MN 55424

CITY OF EDINA
4801 W. 50TH STREET
EDINA, MINNESOTA 55424

STREET AND/OR EASEMENT VACATION REVIEW

CITY ENGINEER by _____	<input type="checkbox"/>	Acceptable	<input type="checkbox"/>	Opposed	<input type="checkbox"/>	Conditional
MINNEGASCO by _____	<input type="checkbox"/>	Acceptable	<input type="checkbox"/>	Opposed	<input type="checkbox"/>	Conditional
NSP by <u>S. Fraser</u>	<input checked="" type="checkbox"/>	Acceptable	<input type="checkbox"/>	Opposed	<input type="checkbox"/>	Conditional
PARAGON CABLE by _____	<input type="checkbox"/>	Acceptable	<input type="checkbox"/>	Opposed	<input type="checkbox"/>	Conditional
U.S. WEST by _____	<input type="checkbox"/>	Acceptable	<input type="checkbox"/>	Opposed	<input type="checkbox"/>	Conditional

CONDITIONS: _____

LOCATION: LOT 11, AUDITOR'S SUBDIVISION NO. 325 - PROPOSED MARK DALQUIST ADDITION
(Generally located west of Schaefer Road and south of
Interlachen Boulevard)

PLEASE SIGN AND RETURN TO INDICATE RECEIPT OF NOTICE

Return to: City Clerk
City of Edina
4801 W. 50th Street
Edina, MN 55424



City of Edina

**NOTICE OF PUBLIC HEARING
ON VACATION OF UTILITY AND DRAINAGE EASEMENT
IN THE CITY OF EDINA
HENNEPIN COUNTY, MINNESOTA**

NOTICE IS HEREBY GIVEN that the City Council of the City of Edina, Hennepin County, Minnesota, will meet at the Edina City Hall, 4801 West 50th Street on March 1, 1993 at 7:00 P.M., for the purpose of holding a public hearing on the proposed vacation of the following easement for utility and drainage purposes:

A 20 foot wide strip of land, the centerline of which is described as follows:

Beginning at a point on the West line of Lot 11, Auditor's Subdivision No. 325, which point is 365 feet South of the Southwest corner of Lot 1, Block 1, Harold Woods; thence Easterly, at right angles to said West line, a distance of 150 feet; thence Northeasterly to a point on the centerline of Harold Woods Lane, which point is the point of intersection with a line running from the Southwest corner of Lot 2, Block 1, Harold Woods Second Addition to the Northwest corner of Lot 1, Block 1, Harold Woods Third Addition.

Also the West 7.5 feet of the South 305 feet of the north 630 feet of that part of said Lot 11, Auditor's Subdivision No. 325 lying South of Harold Woods.

All persons who desire to be heard with respect to the question of whether or not the above proposed easement vacation is in the public interest and should be made shall be heard at said time and place. The Council shall consider the extent to which such proposed easement vacation affects existing easements within the area of the proposed vacation and the extent to which the vacation affects the authority of any person, corporation, or municipality owning or controlling electric, telephone or cable television poles and lines, gas and sewer lines, or water pipes, mains, and hydrants on or under the area of the proposed vacation, to continue maintaining the same or to enter upon such easement area or portion thereof vacated to maintain, repair, replace, remove, or otherwise attend thereto, for the purpose of specifying, in any such vacation resolution, the extent to which any or all of any such easement, and such authority to maintain, and to enter upon the area of the proposed vacation, shall continue.

BY ORDER OF THE EDINA CITY COUNCIL
Marcella M. Daehn
City Clerk

2/10/93

MARK DALQUIST ADDITION

C.R. DOC. No.

"AUDITOR'S SUBDIVISION NUMBER 325, HENNEPIN COUNTY, MINNESOTA"

60

SCHAEFER

ROAD 60

N 00°00'00" W 319.21



0 50 100




SCALE IN FEET

ORIENTATION OF THIS BEARING SYSTEM IS BASED ON ASSUMED DATUM.

● DENOTES IRON MONUMENT

UTILITY AND DRAINAGE EASEMENTS ARE SHOWN THUS:

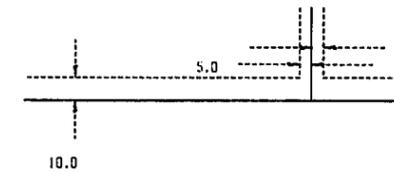

BEING 5 FEET IN WIDTH AND ADJOINING LOT LINES, UNLESS OTHERWISE INDICATED AND 10 FEET IN WIDTH AND ADJOINING RIGHT OF WAY LINES, UNLESS OTHERWISE INDICATED, AS SHOWN ON THE PLAT.


BENCH MARK: TOP RING OF SANITARY SEWER MANHOLE AT BOUNDARY & CENTERLINE OF HAROLD WOODS LANE ELEVATION = 931.71 FEET (N.G.V.D. - 1929)

ELEVATIONS OF PONDS ON JANUARY 6, 1993:
POND 1 = 937.37 FEET (N.G.V.D. - 1929)
POND 2 = 937.73 FEET (N.G.V.D. - 1929)

T NO.	DISTANCE	DIRECTION
1	50.00	S 12°00'00" E
2	4.25	N 75°10'07" E
3	46.51	N 90°00'00" E

C NO.	RADIUS	ARC	DELTA
1	143.90	33.24	013°36'51"
2	114.90	27.30	013°36'51"
3	164.30	33.18	013°36'51"
4	190.89	58.05	017°25'24"
5	30.00	17.47	017°25'24"

PRINTED

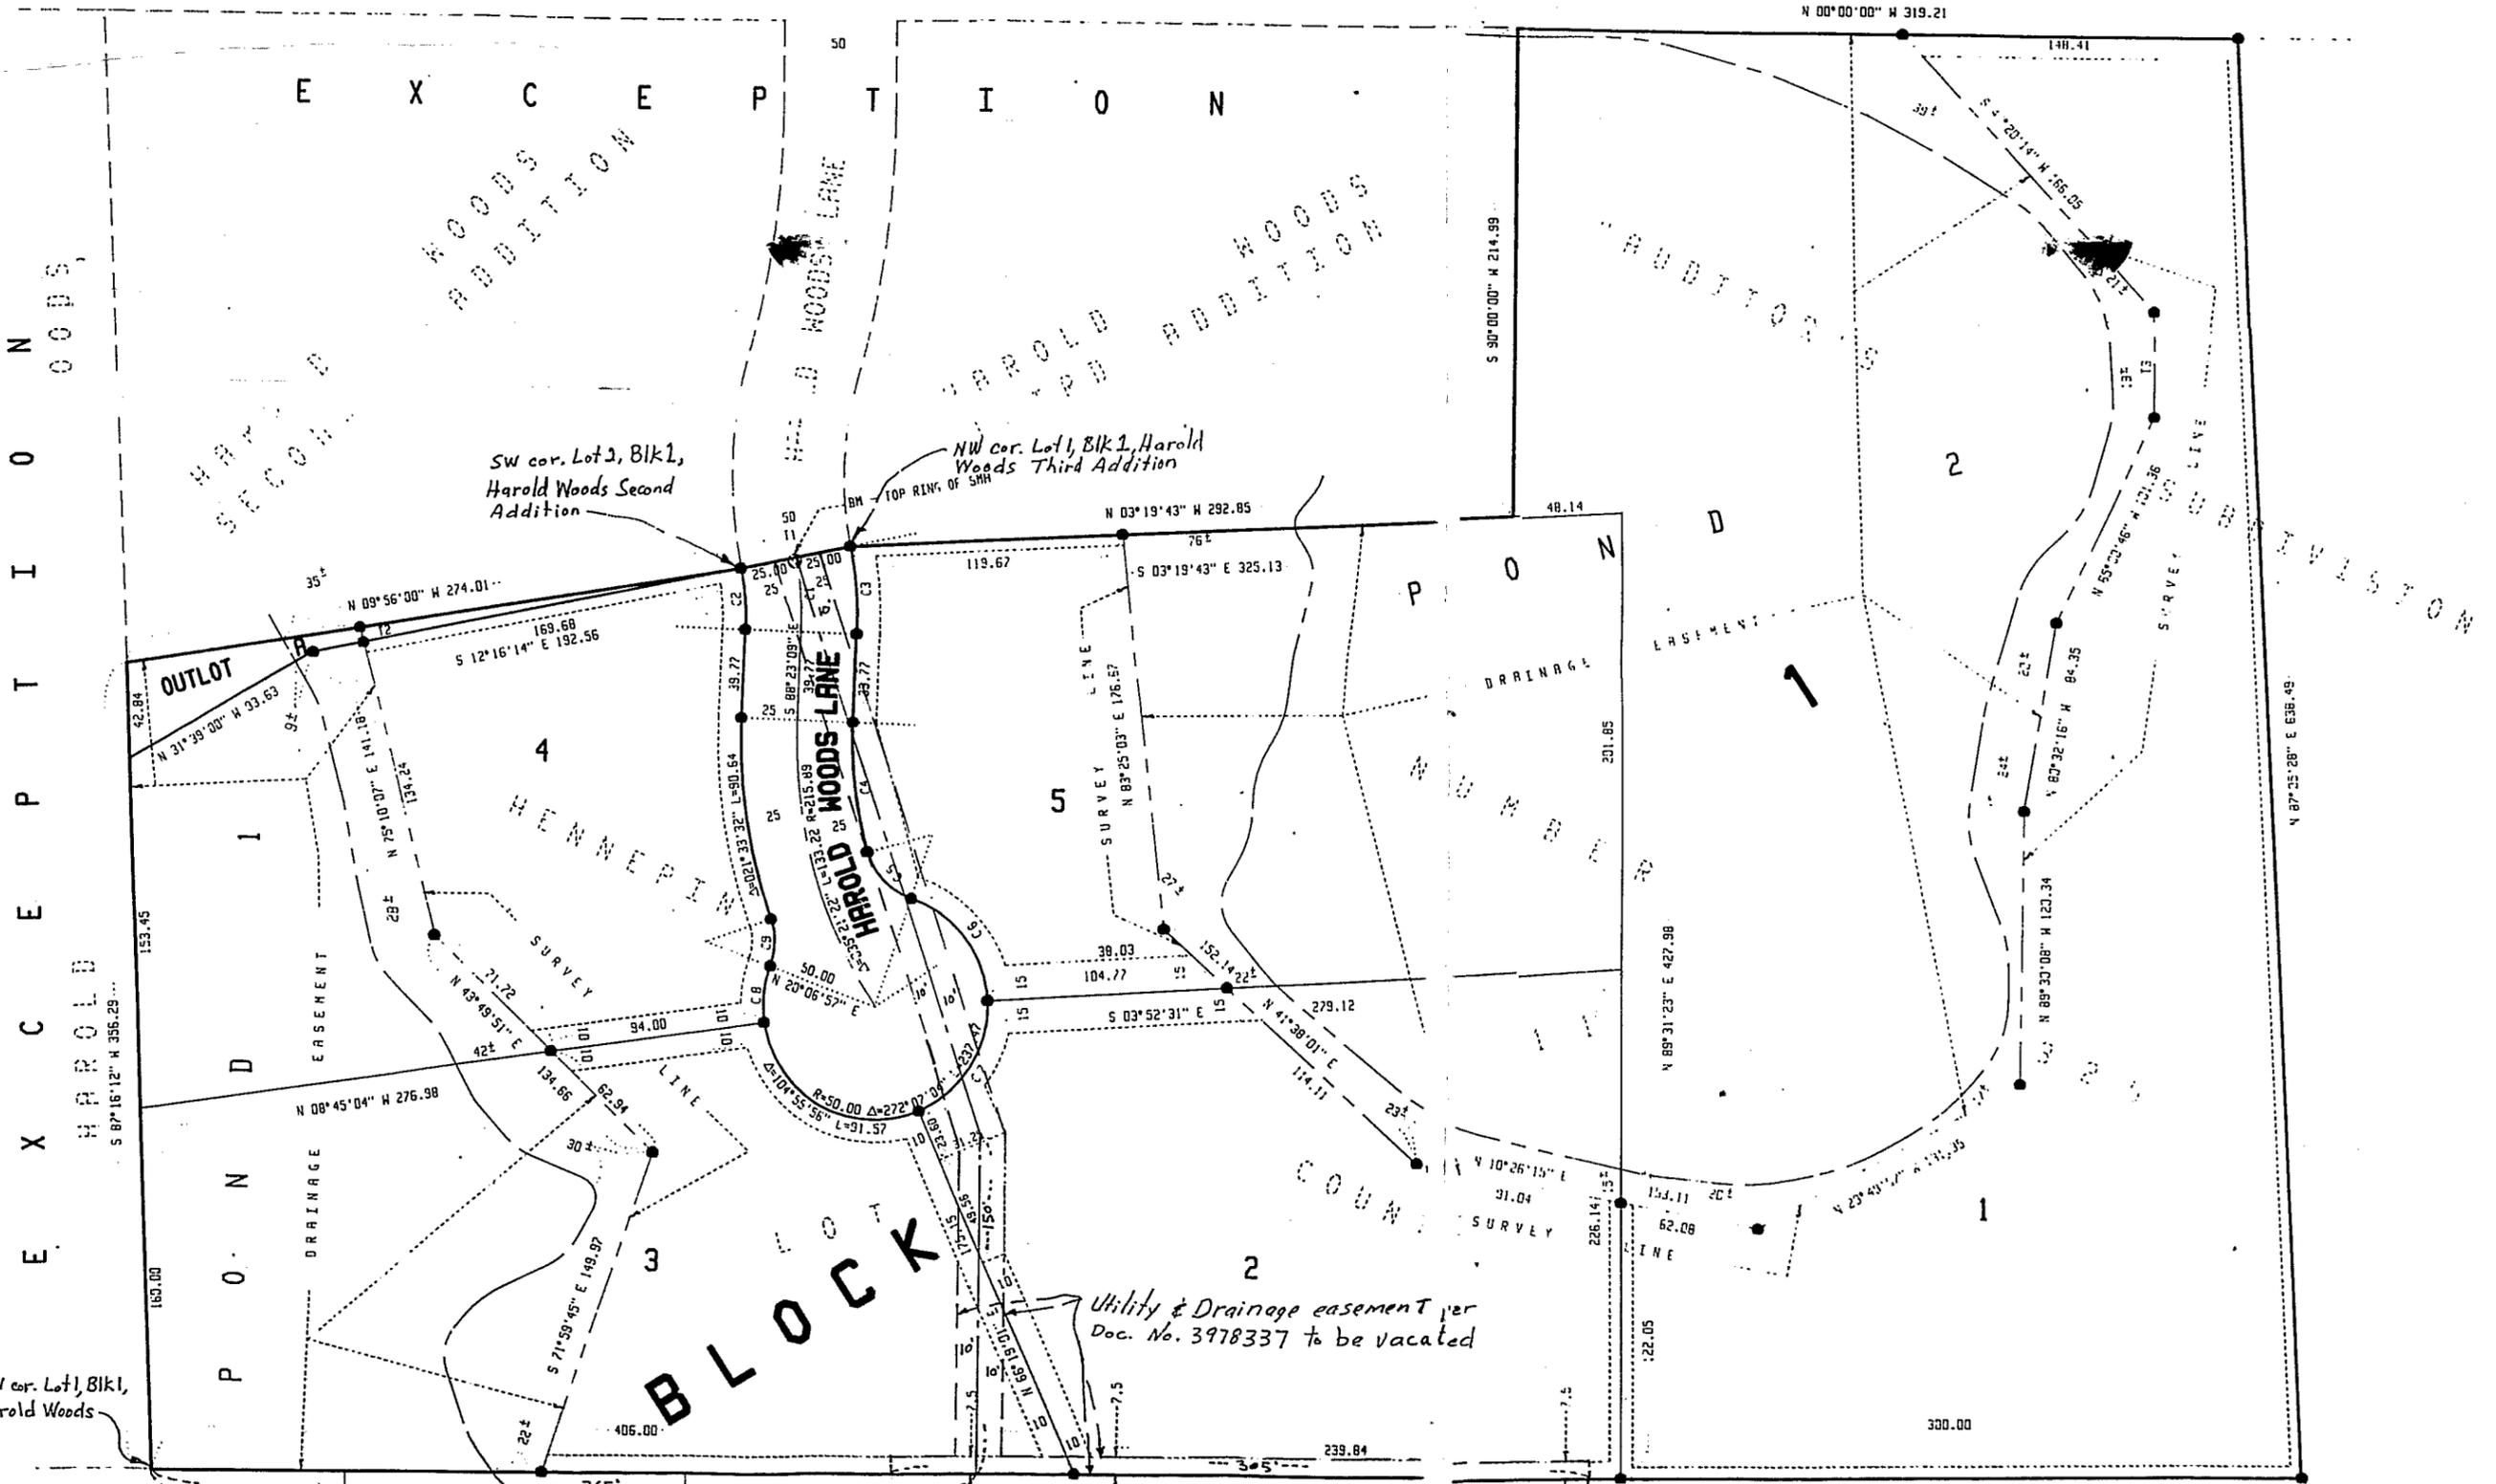

Utility & Drainage easement per Doc. No. 3978337 to be vacated

SW cor. Lot 1, Blk 1, Harold Woods

EXCEP T I O N S

WOODS

WOODS

CITY OF EDINA
4801 W. 50TH STREET
EDINA, MINNESOTA 55424

STREET AND/OR EASEMENT VACATION REVIEW

CITY ENGINEER by _____	<input type="checkbox"/>	Acceptable	<input type="checkbox"/>	Opposed	<input type="checkbox"/>	Conditional
MINNEGASCO by _____	<input type="checkbox"/>	Acceptable	<input type="checkbox"/>	Opposed	<input type="checkbox"/>	Conditional
NSP by _____	<input type="checkbox"/>	Acceptable	<input type="checkbox"/>	Opposed	<input type="checkbox"/>	Conditional
PARAGON CABLE by <u>Mark Kesse</u>	<input checked="" type="checkbox"/>	Acceptable	<input type="checkbox"/>	Opposed	<input type="checkbox"/>	Conditional
U.S. WEST by _____	<input type="checkbox"/>	Acceptable	<input type="checkbox"/>	Opposed	<input type="checkbox"/>	Conditional

CONDITIONS: _____

LOCATION: LOT 11, AUDITOR'S SUBDIVISION NO. 325 - PROPOSED MARK DALQUIST ADDITION
(Generally located west of Schaefer Road and south of
Interlachen Boulevard)

PLEASE SIGN AND RETURN TO INDICATE RECEIPT OF NOTICE

Return to: City Clerk
City of Edina
4801 W. 50th Street
Edina, MN 55424

**NOTICE OF PUBLIC HEARING
ON VACATION OF UTILITY AND DRAINAGE EASEMENT
IN THE CITY OF EDINA
HENNEPIN COUNTY, MINNESOTA**

NOTICE IS HEREBY GIVEN that the City Council of the City of Edina, Hennepin County, Minnesota, will meet at the Edina City Hall, 4801 West 50th Street on March 1, 1993 at 7:00 P.M., for the purpose of holding a public hearing on the proposed vacation of the following easement for utility and drainage purposes:

A 20 foot wide strip of land, the centerline of which is described as follows:

Beginning at a point on the West line of Lot 11, Auditor's Subdivision No. 325, which point is 365 feet South of the Southwest corner of Lot 1, Block 1, Harold Woods; thence Easterly, at right angles to said West line, a distance of 150 feet; thence Northeasterly to a point on the centerline of Harold Woods Lane, which point is the point of intersection with a line running from the Southwest corner of Lot 2, Block 1, Harold Woods Second Addition to the Northwest corner of Lot 1, Block 1, Harold Woods Third Addition.

Also the West 7.5 feet of the South 305 feet of the north 630 feet of that part of said Lot 11, Auditor's Subdivision No. 325 lying South of Harold Woods.

All persons who desire to be heard with respect to the question of whether or not the above proposed easement vacation is in the public interest and should be made shall be heard at said time and place. The Council shall consider the extent to which such proposed easement vacation affects existing easements within the area of the proposed vacation and the extent to which the vacation affects the authority of any person, corporation, or municipality owning or controlling electric, telephone or cable television poles and lines, gas and sewer lines, or water pipes, mains, and hydrants on or under the area of the proposed vacation, to continue maintaining the same or to enter upon such easement area or portion thereof vacated to maintain, repair, replace, remove, or otherwise attend thereto, for the purpose of specifying, in any such vacation resolution, the extent to which any or all of any such easement, and such authority to maintain, and to enter upon the area of the proposed vacation, shall continue.

BY ORDER OF THE EDINA CITY COUNCIL
Marcella M. Daehn
City Clerk

2/10/93



City of Edina

**NOTICE OF PUBLIC HEARING
ON VACATION OF UTILITY AND DRAINAGE EASEMENT
IN THE CITY OF EDINA
HENNEPIN COUNTY, MINNESOTA**

NOTICE IS HEREBY GIVEN that the City Council of the City of Edina, Hennepin County, Minnesota, will meet at the Edina City Hall, 4801 West 50th Street on March 1, 1993 at 7:00 P.M., for the purpose of holding a public hearing on the proposed vacation of the following easement for utility and drainage purposes:

A 20 foot wide strip of land, the centerline of which is described as follows:

Beginning at a point on the West line of Lot 11, Auditor's Subdivision No. 325, which point is 365 feet South of the Southwest corner of Lot 1, Block 1, Harold Woods; thence Easterly, at right angles to said West line, a distance of 150 feet; thence Northeasterly to a point on the centerline of Harold Woods Lane, which point is the point of intersection with a line running from the Southwest corner of Lot 2, Block 1, Harold Woods Second Addition to the Northwest corner of Lot 1, Block 1, Harold Woods Third Addition.

Also the West 7.5 feet of the South 305 feet of the north 630 feet of that part of said Lot 11, Auditor's Subdivision No. 325 lying South of Harold Woods.

All persons who desire to be heard with respect to the question of whether or not the above proposed easement vacation is in the public interest and should be made shall be heard at said time and place. The Council shall consider the extent to which such proposed easement vacation affects existing easements within the area of the proposed vacation and the extent to which the vacation affects the authority of any person, corporation, or municipality owning or controlling electric, telephone or cable television poles and lines, gas and sewer lines, or water pipes, mains, and hydrants on or under the area of the proposed vacation, to continue maintaining the same or to enter upon such easement area or portion thereof vacated to maintain, repair, replace, remove, or otherwise attend thereto, for the purpose of specifying, in any such vacation resolution, the extent to which any or all of any such easement, and such authority to maintain, and to enter upon the area of the proposed vacation, shall continue.

BY ORDER OF THE EDINA CITY COUNCIL
Marcella M. Daehn
City Clerk

2/10/93


STATE OF MINNESOTA)
COUNTY OF HENNEPIN) SS
CITY OF EDINA)

AFFIDAVIT OF POSTING NOTICE OF HEARING ON
VACATION OF UTILITY AND DRAINAGE EASEMENT


The undersigned, being first duly sworn, upon oath deposes and says that he/she is a duly appointed and acting Police Officer for the City of Edina, Hennepin County, Minnesota, and that on February 11, 1993 he/she posted the Notice of Hearing on the vacation described above to be held on March 1, 1993, a true and correct copy of which is attached hereto, at each of the official City bulletin boards located at conspicuous places within the City as follows:


- 1) City Hall, 4801 West 50th Street
- 2) Municipal Liquor Store, 50th and France Business Area
- 3) Centennial Lakes Park Centrum, 7499 France Avenue South

Dated 2/11/93

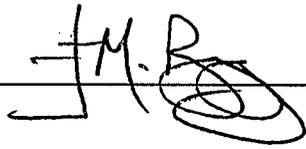Signed 

Signed and sworn to before me, a Notary Public in and for Hennepin County, Minnesota, this 11th day of FEBRUARY, 1993.

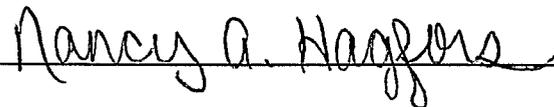

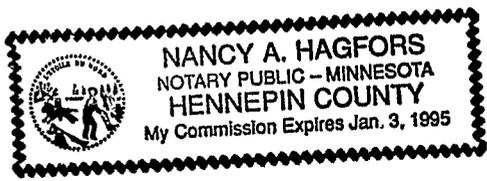



City of Edina

**NOTICE OF PUBLIC HEARING
ON VACATION OF UTILITY AND DRAINAGE EASEMENT
IN THE CITY OF EDINA
HENNEPIN COUNTY, MINNESOTA**

NOTICE IS HEREBY GIVEN that the City Council of the City of Edina, Hennepin County, Minnesota, will meet at the Edina City Hall, 4801 West 50th Street on March 1, 1993 at 7:00 P.M., for the purpose of holding a public hearing on the proposed vacation of the following easement for utility and drainage purposes:

A 20 foot wide strip of land, the centerline of which is described as follows:

Beginning at a point on the West line of Lot 11, Auditor's Subdivision No. 325, which point is 365 feet South of the Southwest corner of Lot 1, Block 1, Harold Woods; thence Easterly, at right angles to said West line, a distance of 150 feet; thence Northeasterly to a point on the centerline of Harold Woods Lane, which point is the point of intersection with a line running from the Southwest corner of Lot 2, Block 1, Harold Woods Second Addition to the Northwest corner of Lot 1, Block 1, Harold Woods Third Addition.

Also the West 7.5 feet of the South 305 feet of the north 630 feet of that part of said Lot 11, Auditor's Subdivision No. 325 lying South of Harold Woods.

All persons who desire to be heard with respect to the question of whether or not the above proposed easement vacation is in the public interest and should be made shall be heard at said time and place. The Council shall consider the extent to which such proposed easement vacation affects existing easements within the area of the proposed vacation and the extent to which the vacation affects the authority of any person, corporation, or municipality owning or controlling electric, telephone or cable television poles and lines, gas and sewer lines, or water pipes, mains, and hydrants on or under the area of the proposed vacation, to continue maintaining the same or to enter upon such easement area or portion thereof vacated to maintain, repair, replace, remove, or otherwise attend thereto, for the purpose of specifying, in any such vacation resolution, the extent to which any or all of any such easement, and such authority to maintain, and to enter upon the area of the proposed vacation, shall continue.

BY ORDER OF THE EDINA CITY COUNCIL
Marcella M. Daehn
City Clerk

2/10/93

1/1/74

STATE OF MINNESOTA)
COUNTY OF HENNEPIN) SS
CITY OF EDINA)

CERTIFICATE OF MAILING NOTICE

I, the undersigned, being the duly qualified acting City Clerk of the City of Edina, Minnesota, hereby certify that on the following date February 8, 19 93, acting on behalf of said City I deposited in the United States mail copies of the attached Notice of Public Hearing - Vacation of Utility/Drainage Easement - Mark Dalquist Addn. (Exhibit A), enclosed in sealed envelopes, with postage thereon duly prepaid, addressed to the persons at the addresses as shown on the mailing list (Exhibit B) attached to the original hereof, which list is on file in my office, said persons being those appearing on the records of the County Auditor as owners of the property listed opposite their respective names, as of a date at least 10 days prior to the date of the hearing; and that I also sent said notice to the following corporations at the indicated addresses whose property is exempt from taxation and is therefore not carried on the records of said County Auditor.

<u>Name</u>	<u>Address</u>
_____	_____
_____	_____
_____	_____
_____	_____

WITNESS my hand and seal of said City this _____ day of _____, 19 ____.

Edina City Clerk

MAILING LIST - PUBLIC HEARING ON VACATION OF UTILITY/DRAINAGE EASEMENT
MARK DALQUIST ADDITION (03/01/93)

30-117-21-42-0013 John H. & Marian R. Glieden
5025 Ridge Road
Edina MN 55436

30-117-21-42-0023 Leonard D. & Mary M. Lindborg
5101 Ridge Road
Edina MN 55436

Ronald E. Clark (Applicant)
5114 Industrial Blvd
Minneapolis MN 55421

Ronald Goodin
Verification Technician
Paragon Cable
10210 Crosstown Circle
Eden Prairie MN 55344-3377

Stuart E. Fraser
NSP Normandale Division
5309 W. 70th Street
Edina MN 55439

Steven Von Bargaen
Minnegasco
700 Linden Avenue W
P.O. Box 1165
Minneapolis MN 55440-1165

Pat Hopman
U.S. West Communication's
6244 Cedar Avenue So.
Richfield MN 55423



City of Edina

**NOTICE OF PUBLIC HEARING
ON VACATION OF UTILITY AND DRAINAGE EASEMENT
IN THE CITY OF EDINA
HENNEPIN COUNTY, MINNESOTA**

NOTICE IS HEREBY GIVEN that the City Council of the City of Edina, Hennepin County, Minnesota, will meet at the Edina City Hall, 4801 West 50th Street on March 1, 1993 at 7:00 P.M., for the purpose of holding a public hearing on the proposed vacation of the following easement for utility and drainage purposes:

A 20 foot wide strip of land, the centerline of which is described as follows:

Beginning at a point on the West line of Lot 11, Auditor's Subdivision No. 325, which point is 365 feet South of the Southwest corner of Lot 1, Block 1, Harold Woods; thence Easterly, at right angles to said West line, a distance of 150 feet; thence Northeasterly to a point on the centerline of Harold Woods Lane, which point is the point of intersection with a line running from the Southwest corner of Lot 2, Block 1, Harold Woods Second Addition to the Northwest corner of Lot 1, Block 1, Harold Woods Third Addition.

Also the West 7.5 feet of the South 305 feet of the north 630 feet of that part of said Lot 11, Auditor's Subdivision No. 325 lying South of Harold Woods.

All persons who desire to be heard with respect to the question of whether or not the above proposed easement vacation is in the public interest and should be made shall be heard at said time and place. The Council shall consider the extent to which such proposed easement vacation affects existing easements within the area of the proposed vacation and the extent to which the vacation affects the authority of any person, corporation, or municipality owning or controlling electric, telephone or cable television poles and lines, gas and sewer lines, or water pipes, mains, and hydrants on or under the area of the proposed vacation, to continue maintaining the same or to enter upon such easement area or portion thereof vacated to maintain, repair, replace, remove, or otherwise attend thereto, for the purpose of specifying, in any such vacation resolution, the extent to which any or all of any such easement, and such authority to maintain, and to enter upon the area of the proposed vacation, shall continue.

BY ORDER OF THE EDINA CITY COUNCIL
Marcella M. Daehn
City Clerk

2/10/93

MARK DALQUIST ADDITION

C.R. DOC. NO. _____


"AUDITOR'S SUBDIVISION NUMBER 525, HENNEPIN COUNTY, MINNESOTA"

60

SCHAEFER

ROAD 60

N 00°00'00" W 319.21

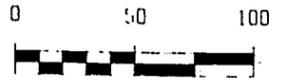


SCALE IN FEET

ORIENTATION OF THIS BEARING SYSTEM IS BASED ON ASSUMED DATUM.

● DELTAS IRON MONUMENT

UTILITY AND DRAINAGE EASEMENTS ARE SHOWN THUS:

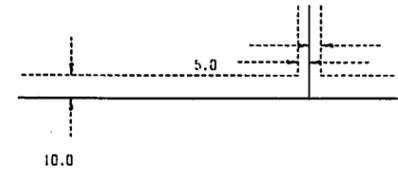

BEING 5 FEET IN WIDTH AND ADJOINING LOT LINES, UNLESS OTHERWISE INDICATED AND 10 FEET IN WIDTH AND ADJOINING RIGHT OF WAY LINES, UNLESS OTHERWISE INDICATED, AS SHOWN ON THE PLAT.


BENCH MARK: TOP RING OF SANITARY SEWER MANHOLE AT BOUNDARY & CENTERLINE OF HAROLD WOODS LANE
ELEVATION = 931.71 FEET (N.S.V.D. - 132)

ELEVATIONS OF PONDS ON JANUARY 6, 1993:
POND 1 = 937.37 FEET (N.G.V.D. - 1929)
POND 2 = 937.73 FEET (N.S.V.D. - 1323)

NO.	DISTANCE	DIRECTION
1	50.00	S 12°00'00" E
2	4.35	N 75°10'07" E
3	46.51	N 90°00'00" E

NO.	RADIUS	ARC	DELTA
1	123.90	33.24	013°36'51"
2	114.90	27.30	013°36'51"
3	164.00	33.18	013°36'51"
4	100.89	58.05	017°25'24"
5	37.00	27.47	011°17'11"

PRINTED

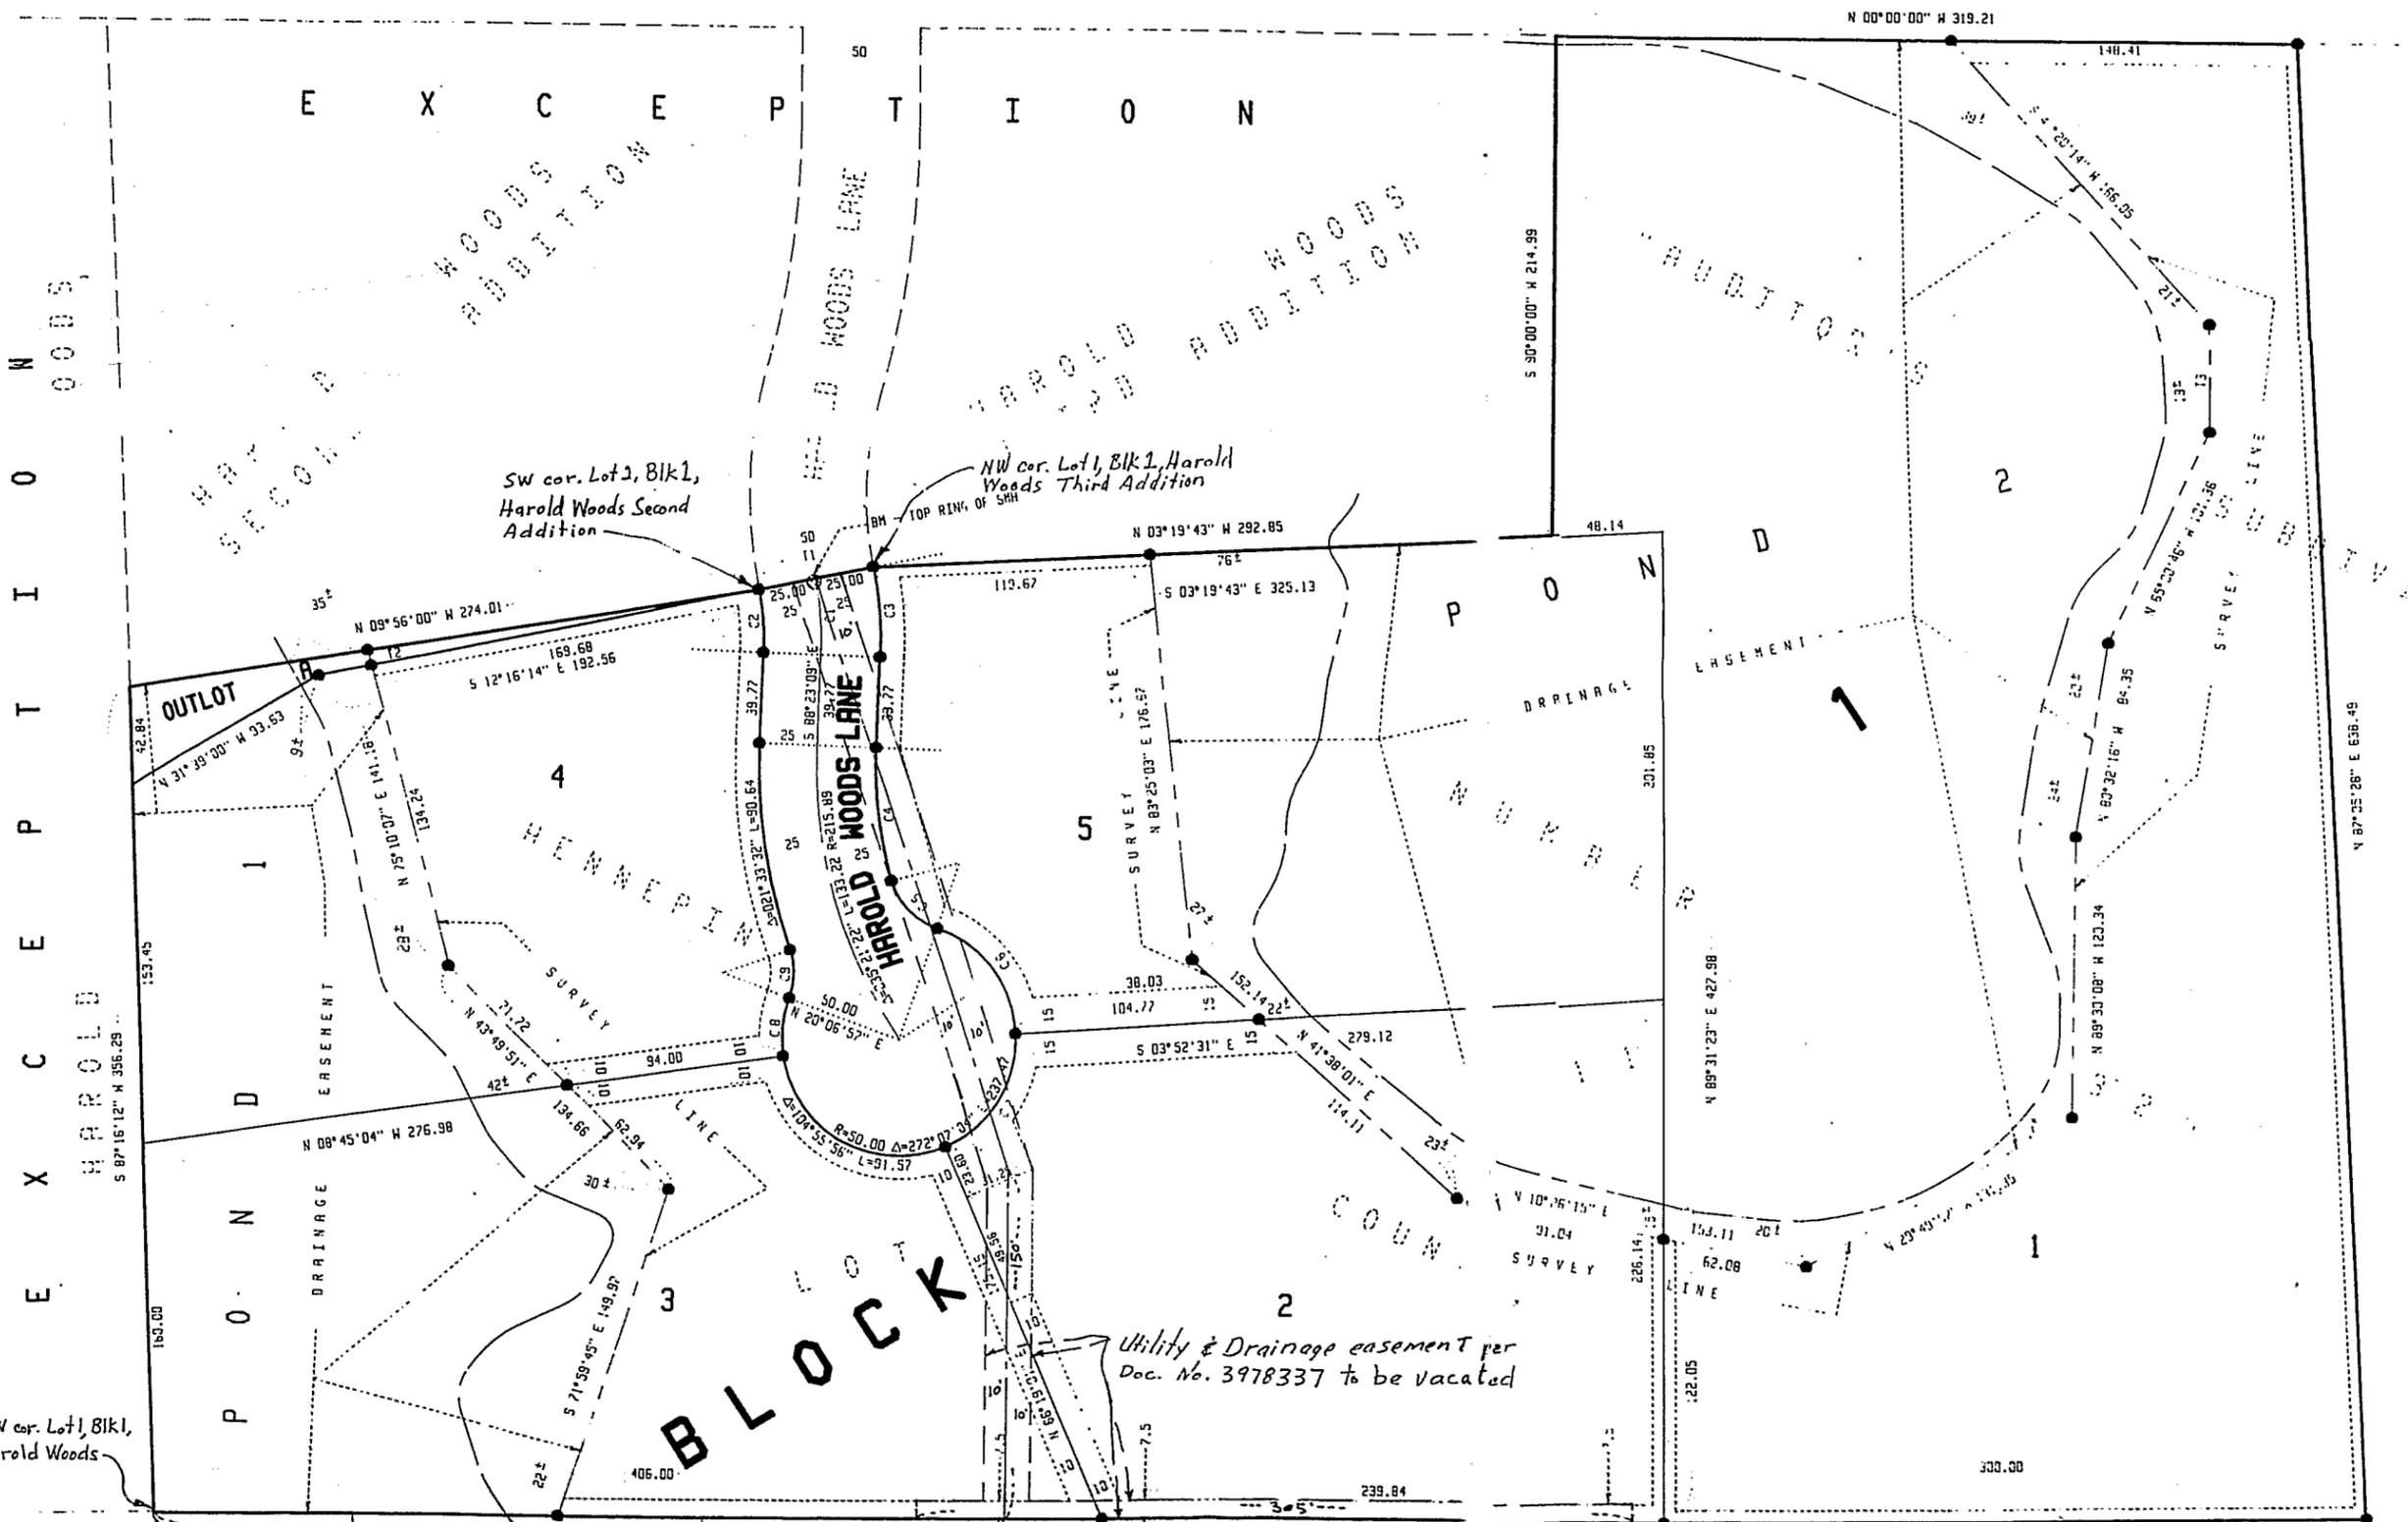

SW cor. Lot 1, B1K1, Harold Woods

Utility & Drainage easement per Doc. No. 3978337 to be vacated

BLOCK

POND

AUDITOR'S

HAROLD WOODS

EXCEPTION

MINNESOTA



AFFIDAVIT OF PUBLICATION

City of Edina

(Official Publication)

CITY OF EDINA
4801 WEST 50TH STREET
EDINA, MINNESOTA 55424

NOTICE OF PUBLIC HEARING
ON VACATION OF UTILITY
AND DRAINAGE EASEMENT IN
THE CITY OF EDINA
HENNEPIN COUNTY, MINNESOTA

NOTICE IS HEREBY GIVEN that the City Council of the City of Edina, Hennepin County, Minnesota, will meet at the Edina City Hall, 4801 West 50th Street on March 1, 1993 at 7:00 P.M., for the purpose of holding a public hearing on the proposed vacation of the following easement for utility and drainage purposes:

A 20 foot wide strip of land, the center line of which is described as follows:
Beginning at a point on the West line of Lot 11, Auditor's Subdivision No. 325, which point is 365 feet South of the Southwest corner of Lot 1, Block 1, Harold Woods; thence Easterly, at right angles to said West line, a distance of 150 feet; thence Northeasterly to a point on the centerline of Harold Woods Lane, which point is the point of intersection with a line running from the Southwest corner of Lot 2, Block 1, Harold Woods Second Addition to the Northwest corner of Lot 1, Block 1, Harold Woods Third Addition.
Also the West 7.5 feet of the South 305 feet of the north 630 feet of that part of said Lot 11, Auditor's Subdivision No. 325 lying South of Harold Woods.

All persons who desire to be heard with respect to the question of whether or not the above proposed easement vacation is in the public interest and should be made shall be heard at said time and place. The Council shall consider the extent to which such proposed easement vacation affects existing easements within the area of the proposed vacation and the extent to which the vacation affects the authority of any person, corporation, or municipality owning or controlling electric, telephone or cable television poles and lines, gas and sewer lines, or water pipes, mains, and hydrants on or under the area of the proposed vacation, to continue maintaining the same or to enter upon such easement area or portion thereof vacated to maintain, repair, replace, remove, or otherwise attend thereto, for the purpose of specifying, in any such vacation resolution, the extent to which any or all of any such easement, and such authority to maintain, and to enter upon the area of the proposed vacation, shall continue.
BY ORDER OF THE EDINA CITY COUNCIL
MARCELLA M. DAEHN
City Clerk

(Feb. 10 & 17, 1993)-ED

STATE OF MINNESOTA)

ss.

COUNTY OF HENNEPIN)

L.J. Canning, being duly sworn on an oath says that he/she is the publisher or authorized agent and employee of the publisher of the newspaper known as Edina Sun-Current, and has full knowledge of the facts which are stated below.

(A) The newspaper has complied with all of the requirements constituting qualification as a qualified newspaper, as provided by Minnesota Statute 331A.02, 331A.07, and other applicable laws, as amended.

(B) The printed Notice of Public Hearing

which is attached was cut from the columns of said newspaper, and was printed and published once each week, for two successive weeks; it was first published on Wednesday, the 10 day of February, 19 93, and was thereafter printed and published on every Wednesday to and including Wednesday, the 17 day of February, 19 93; and printed below is a copy of the lower case alphabet from A to Z, both inclusive, which is hereby acknowledged as being the size and kind of type used in the composition and publication of the notice:

abcdefghijklmnopqrstuvwxyz

BY: L.J. Canning
TITLE: General Manager

Acknowledged before me on this

17 day of February, 19 93

Notary Public MERIDEL M. HEDBLOM
Notary Public Minnesota
HENNEPIN COUNTY

My Commission Expires Jul 16, 1998

RATE INFORMATION

Table with 2 columns: Description of rate and Amount. (1) Lowest classified rate paid by commercial users for comparable space: \$ 1.60 per line (Line, word, or inch rate). (2) Maximum rate allowed by law for the above matter: \$ 96.8¢ per line (Line, word, or inch rate). (3) Rate actually charged for the above matter: \$ 72¢ per line (Line, word, or inch rate).

(Official Publication)

CITY OF EDINA
4801 WEST 50TH STREET
EDINA, MINNESOTA 55424

**NOTICE OF PUBLIC HEARING
ON VACATION OF UTILITY AND DRAINAGE EASEMENT
IN THE CITY OF EDINA
HENNEPIN COUNTY, MINNESOTA**

NOTICE IS HEREBY GIVEN that the City Council of the City of Edina, Hennepin County, Minnesota, will meet at the Edina City Hall, 4801 West 50th Street on March 1, 1993 at 7:00 P.M., for the purpose of holding a public hearing on the proposed vacation of the following easement for utility and drainage purposes:

A 20 foot wide strip of land, the centerline of which is described as follows:

Beginning at a point on the West line of Lot 11, Auditor's Subdivision No. 325, which point is 365 feet South of the Southwest corner of Lot 1, Block 1, Harold Woods; thence Easterly, at right angles to said West line, a distance of 150 feet; thence Northeasterly to a point on the centerline of Harold Woods Lane, which point is the point of intersection with a line running from the Southwest corner of Lot 2, Block 1, Harold Woods Second Addition to the Northwest corner of Lot 1, Block 1, Harold Woods Third Addition.

Also the West 7.5 feet of the South 305 feet of the north 630 feet of that part of said Lot 11, Auditor's Subdivision No. 325 lying South of Harold Woods.

All persons who desire to be heard with respect to the question of whether or not the above proposed easement vacation is in the public interest and should be made shall be heard at said time and place. The Council shall consider the extent to which such proposed easement vacation affects existing easements within the area of the proposed vacation and the extent to which the vacation affects the authority of any person, corporation, or municipality owning or controlling electric, telephone or cable television poles and lines, gas and sewer lines, or water pipes, mains, and hydrants on or under the area of the proposed vacation, to continue maintaining the same or to enter upon such easement area or portion thereof vacated to maintain, repair, replace, remove, or otherwise attend thereto, for the purpose of specifying, in any such vacation resolution, the extent to which any or all of any such easement, and such authority to maintain, and to enter upon the area of the proposed vacation, shall continue.

BY ORDER OF THE EDINA CITY COUNCIL
Marcella M. Daehn
City Clerk

Publish in the Edina Sun-Current on February 10 and 17, 1993
Send two Affidavits of Publication

CITY OF EDINA

PUBLIC RIGHT-OF-WAY VACATION APPLICATION

Date Initiated January 22, 1993

1) I hereby petition the City Council of the City of Edina to vacate all of the following described public right-of-way:

Street Alley Utility Easement

TOTAL 100.00

Drainage Easement Other _____
(describe)

01/23/93

Legal description of area proposed to be vacated:

See attached - all easements shall be rededicated on the plat for Mark Dalquist.

Addition

Attached copy of scaled drawing showing in full detail the proposed vacation.

Signature Ronald E Clark
Address 5114 Industrial Blvd
Telephone 844-1525

2) Review

CITY ENGINEER by _____ Acceptable Opposed Conditional

Conditions _____

MINNEGASCO by _____ Acceptable Opposed Conditional

Conditions _____

N.W. BELL by _____ Acceptable Opposed Conditional

Conditions _____

N.S.P. by _____ Acceptable Opposed Conditional

Conditions _____

Proposed Description of
Utility and Drainage Easement

A 20 foot wide strip of land, the centerline of which is described as follows:

Beginning at a point on the West line of Lot 11, Auditor's Subdivision No. 325, which point is 365 feet South of the Southwest corner of Lot 1, Block 1, Harold Woods; thence Easterly, at right angles to said West line, a distance of 150 feet; thence Northeasterly to a point on the centerline of Harold Woods Lane, which point is the point of intersection with a line running from the Southwest corner of Lot 2, Block 1, Harold Woods Second Addition to the Northwest corner of Lot 1, Block 1, Harold Woods Third Addition.

Also the West 7.5 feet of the South 305 feet of the North 630 feet of the that part of said Lot 11, Auditor's Subdivision No. 325 lying South of Harold Woods.

#9893
01/20/93
Revised 01/28/93

Proposed Description of
Utility and Drainage Easement

A 20 foot wide strip of land, the centerline of which is described as follows:

Beginning at a point on the West line of Lot 11, Auditor's Subdivision No. 325, which point is 365 feet South of the Southwest corner of Lot 1, Block 1, Harold Woods; thence Easterly, at right angles to said West line, a distance of 150 feet; thence Northeasterly to a point on the centerline of Harold Woods Lane, which point is the point of intersection with a line running from the Southwest corner of Lot 2, Block 2, Harold Woods Second Addition to the Northwest corner of Lot 1, Block 1, Harold Woods Third Addition.

Also the West 7.5 feet of the South 305 feet of the North 630 feet of the that part of said Lot 11, Auditor's Subdivision No. 325 lying South of Harold Woods.

#9893
1/20/93



McCombs Frank Roos Associates, Inc.

15050 23rd Avenue North, Plymouth, Minnesota 55447

Telephone
612/476-6010
612/476-8532 FAX

Engineers
Planners
Surveyors

FACSIMILE COVER SHEET

PLEASE DELIVER THE FOLLOWING PAGE(S) TO:

Recipient: M. Daehn

Company Name: _____

Fax #: _____

THIS FAX IS BEING SENT BY:

Name: Tom McGinty 476-6010

Date: _____ MFRA Project #: _____

Project Name: _____

Subject: _____

IF YOU DO NOT RECEIVE 2 PAGES, INCLUDING THE COVER SHEET,
PLEASE CONTACT _____
AT (612) 476-6010, EXT. _____

REMARKS: _____

Hard Copy to follow by Mail: _____ Yes _____ No

3378337

EASEMENT

THIS INSTRUMENT, Made this 16th day of August, 1972, by
and between RUTH M. SCHAEFER, (widow)
5117 Schaefer Road,
Edina, Minnesota, of the County of Hennepin
and State of Minnesota, parties of the first part, and the Village of
Edina, a municipal corporation organized under the laws of the State of
Minnesota, party of the second part;

WITNESSETH, That the said parties of the first part, in consid-
eration of One and No/100 Dollars (\$1.00), to them in hand paid by the
said party of the second part, the receipt whereof is hereby acknowledged,
do Grant, Bargain, Sell, Convey and Warrant to said party of the second
part an Easement in perpetuity for all utility and drainage purposes
including, but not being limited to, sanitary sewer, storm sewer, water
pipes, including the right to enter for the purpose of constructing,
maintaining, altering, repairing and reconstructing said utility and
drainage systems in and over the following described property situate
in the County of Hennepin and State of Minnesota, to-wit:

A 20 foot wide strip of land, the centerline of which is
described as follows:
Beginning at a point on the West line of Lot 11, Auditor's
Subdivision No. 325, which point is 365 feet South of the
Southwest corner of Lot 1, Block 1, Harold Woods; thence
Easterly, at right angles to said West line, a distance of
150 feet; thence Northeastly to a point on the centerline
of Harold Woods Lane, which point is the point of intersection
with a line running from the Southwest corner of Lot 2, Block 1,
Harold Woods Second Addition to the Northwest corner of Lot 1,
Block 1, Harold Woods Third Addition.
Also the West 7 1/2 feet of the South 305 feet of the North
630 feet of that part of said Lot 11, Auditor's Subdivision
No. 325 lying South of Harold Woods.

Also temporary construction easements, 10 feet in width, lying
on all sides of and abutting the above described permanent
easements within said Lot 11. Said temporary easements shall
terminate on June 30, 1973.

This instrument is exempt from the State Deed Tax

It is the intention and agreement of the Parties hereto that

the party of the second part shall in the construction, or maintenance
of said utility and drainage systems replace any shrubs or sod removed
by any excavation in connection with such construction or maintenance
work, in as nearly as possible the same condition as before such excavation.

This instrument is exempt from the State Deed Tax

This instrument was drafted by
Village of Edina
4001 Edina Street

IN WITNESS WHEREOF, The said parties of the first part
have hereunto set their hands and seals the day and year first
above written.

In Presence of:


Gordon A Johnson
Vera Johnson

Ruth M Schaefer
(widow)

STATE OF MINNESOTA)
) ss
COUNTY OF HENNEPIN)

On this 16 day of August, A.D. 1972, before
me, a Notary Public within and for said County, personally appeared
Ruth M Schaefer widow
and _____

to me known to be the persons described in and who executed the
foregoing instrument, and acknowledged that they executed the same
as their free act and deed.

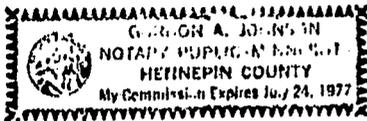

(Notarial Seal)

Gordon A Johnson



REPORT/RECOMMENDATION

To: KEN ROSLAND, MANAGER	Agenda Item # VI.B.
From: MARCELLA DAEHN, CLERK	Consent <input checked="" type="checkbox"/>
Date: JANUARY 28, 1993	Information Only <input type="checkbox"/>
Subject: PETITION TO VACATE UTILITY AND DRAINAGE EASEMENT ON MARK DALQUIST ADDITION	Mgr. Recommends <input type="checkbox"/> To HRA <input checked="" type="checkbox"/> To Council
	Action <input type="checkbox"/> Motion <input checked="" type="checkbox"/> Resolution <input type="checkbox"/> Ordinance <input type="checkbox"/> Discussion

Recommendation:

Council resolution setting March 1, 1993, as hearing date on the petition to vacate the utility and drainage easement on the MARK DALQUIST ADDITION.

Info/Background:

A petition has been filed with the City requesting vacation of the utility and drainage easement on the MARK DALQUIST ADDITION plat.

I would recommend that March 1, 1993, be set as hearing date to allow for publication and posting of the hearing notice. A copy of the petition is attached.

