

Egan, Field and Nowak

CIVIL ENGINEERS AND SURVEYORS

SUITE 910
PHOENIX BLDG.



Cor. FOURTH ST. &
MARQUETTE AVE.

PHONE: FILMORE 4689
MINNEAPOLIS, MINN.

NEW ADDRESS
Egan, Field & Nowak
129 WEST LAKE STREET
MINNEAPOLIS 8, MINNESOTA
TELEPHONE GIBSON 1775

CERTIFICATE OF SURVEY

For Boran Builders

WE HEREBY CERTIFY THAT THIS IS
A TRUE AND CORRECT PLAT OF A
SURVEY OF:


LOT 1, BLOCK 2, EDINA RIDGE.

AS SURVEYED BY US THIS
10TH DAY OF APRIL, 1956.

EGAN, FIELD & NOWAK
SURVEYORS

BY A. Hofstrom
per

SCALE: 1"=30'

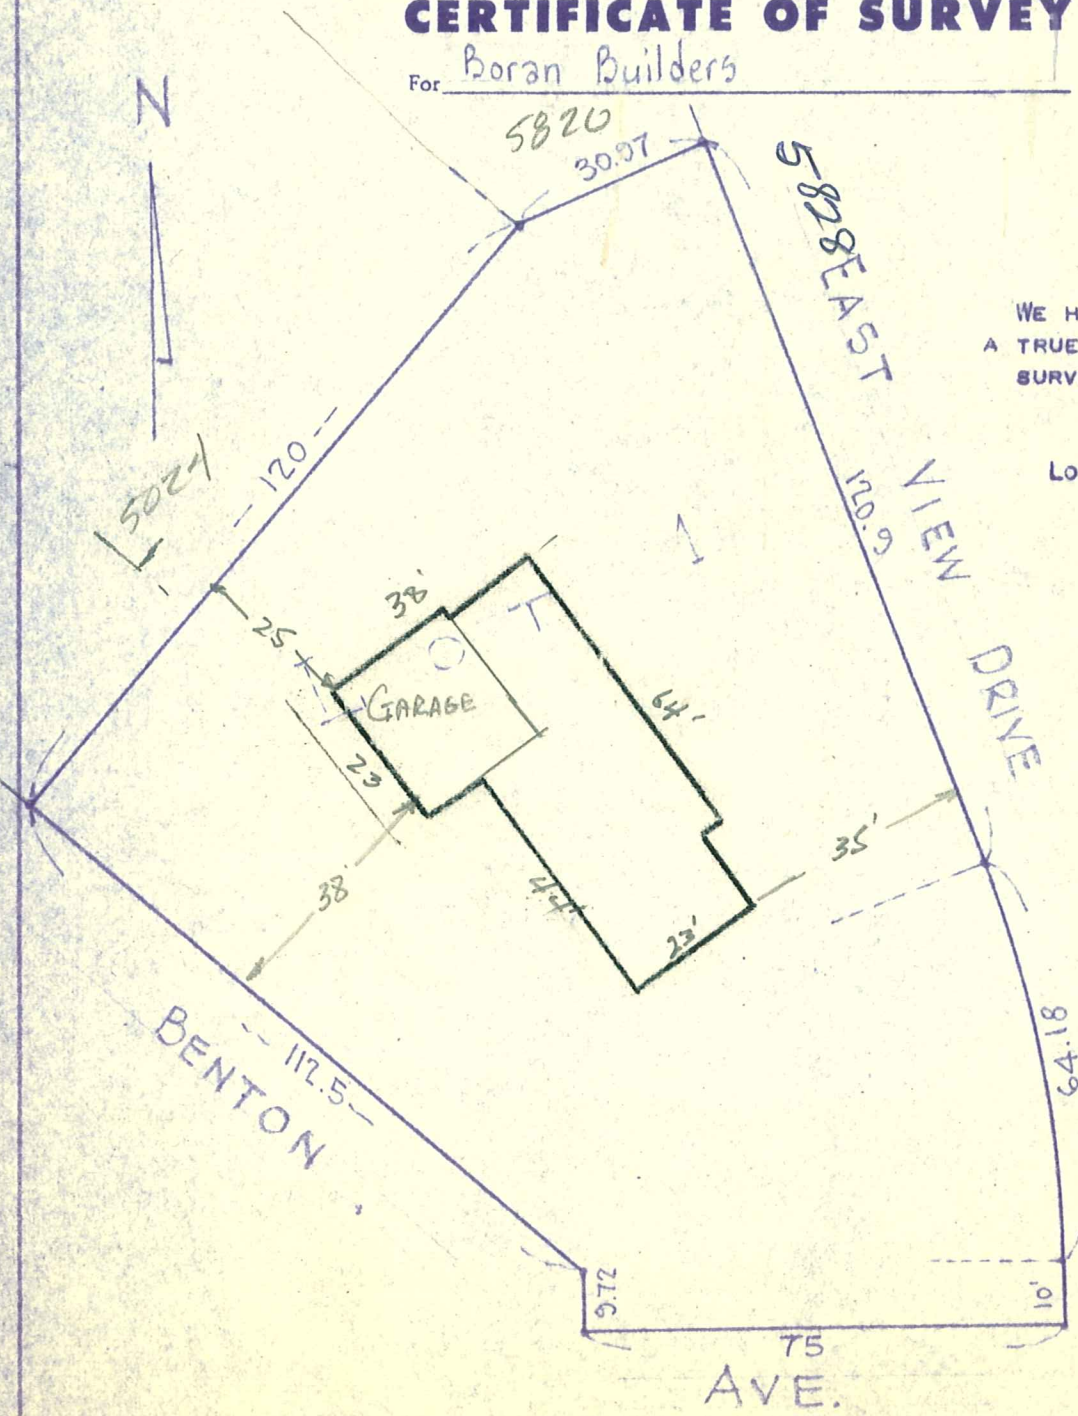

5828