

6/8/55
6732
Permit No. 6367

Egan, Field and Nowak

CIVIL ENGINEERS AND SURVEYORS

SUITE 910
PHOENIX BLDG.


Cor. FOURTH ST. &
MARQUETTE AVE.



PHONE: FILMORE 4689
MINNEAPOLIS, MINN.

CERTIFICATE OF SURVEY

For J. E. BORAN

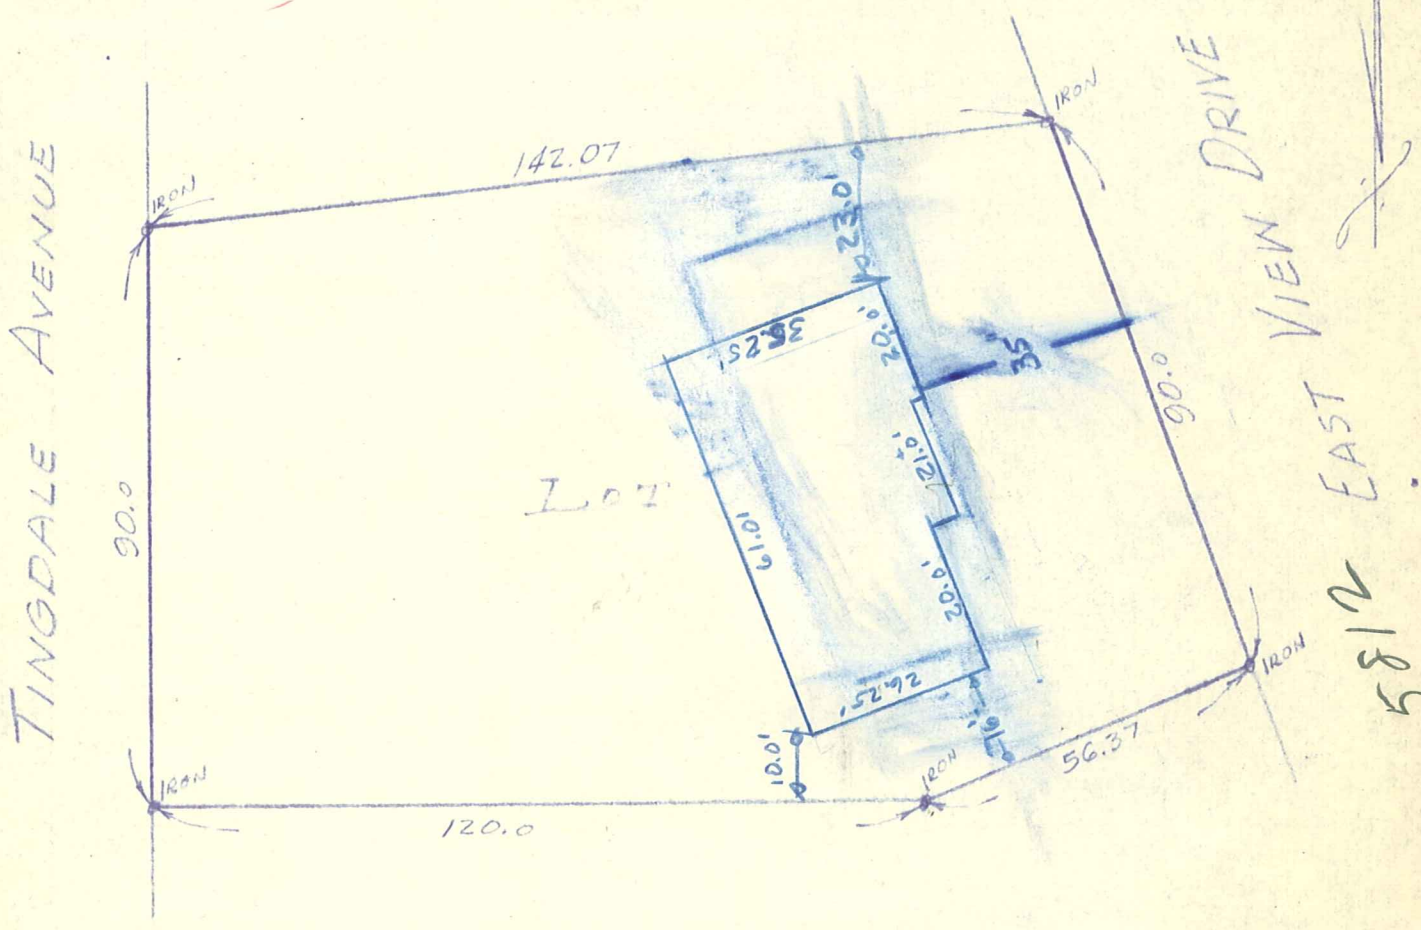

We hereby certify that this is a true and correct plat of a survey of:
Lot 6, Block 2, "EDINA RIDGE".
As surveyed by us this May, 1954.

Scale: 1" = 30'

Permit No. 6367 - 12/22/54 not used

EGAN, FIELD & NOWAK
Engineers & Surveyors

by [Signature]
5812 EASTVIEW DR

Egan, Field and Nowak

CIVIL ENGINEERS AND SURVEYORS

SUITE 910
PHOENIX BLDG.

Cor. FOURTH ST. &
MARQUETTE AVE.




PHONE: FILMORE 4689
MINNEAPOLIS, MINN.

CERTIFICATE OF SURVEY

For J. E. BORAN

This permit was used
 TINGDALE AVENUE
 permit 6732

6367

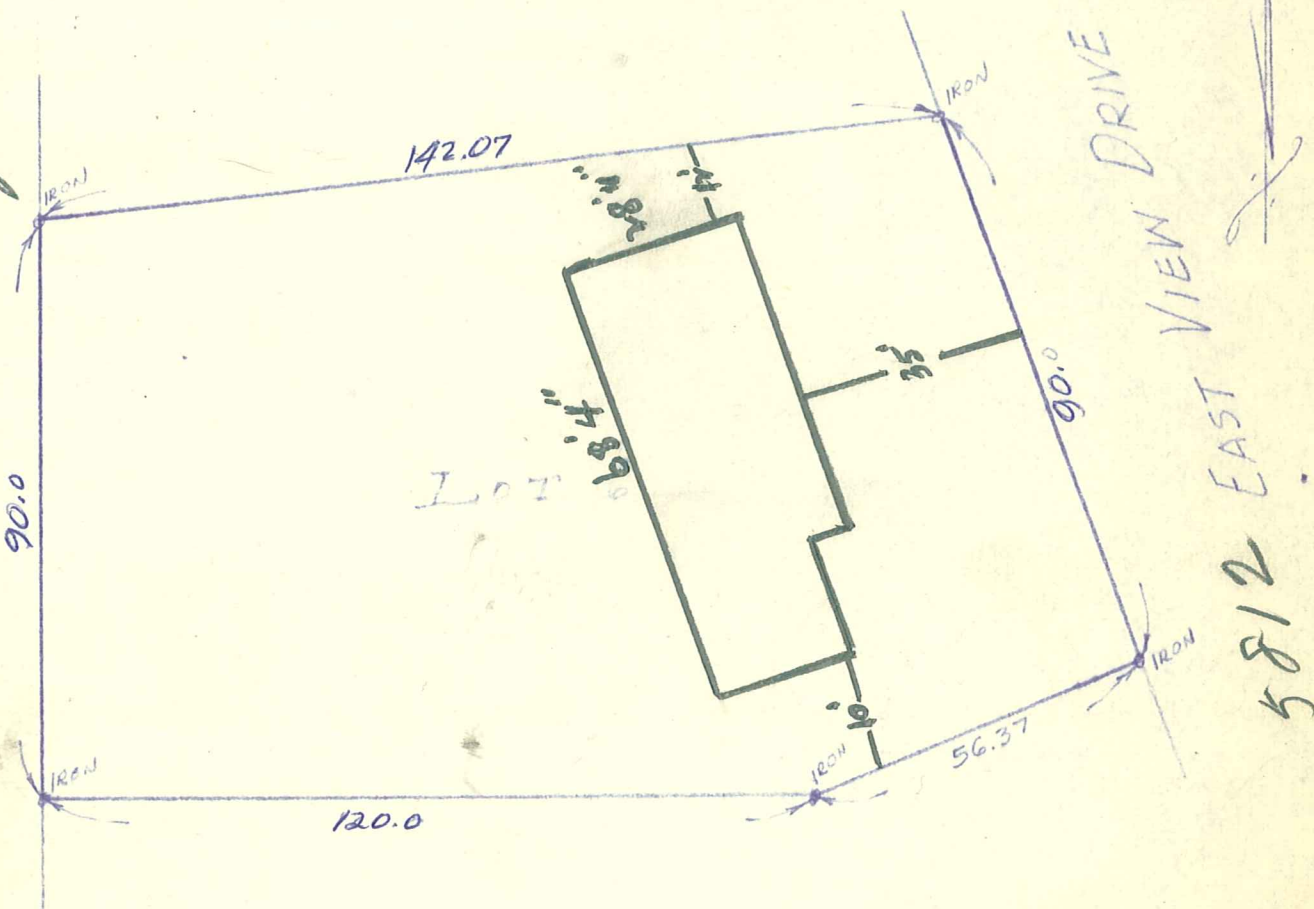

We hereby certify that this is a true and correct plat of a survey of:
 Lot 6, Block 2, "EDINA RIDGE".

As surveyed by us this May, 1954.

Scale: 1" = 30'

EGAN, FIELD & NOWAK
 Engineers & Surveyors

by *E. Nowak*