


T., 117, R. 21, S. 33

Sunde Land Surveying Inc.

9001 E. Bloomington Frwy. (35W)
Bloomington, MN 55420
(612) 881-2455

Surveyor's Certificate

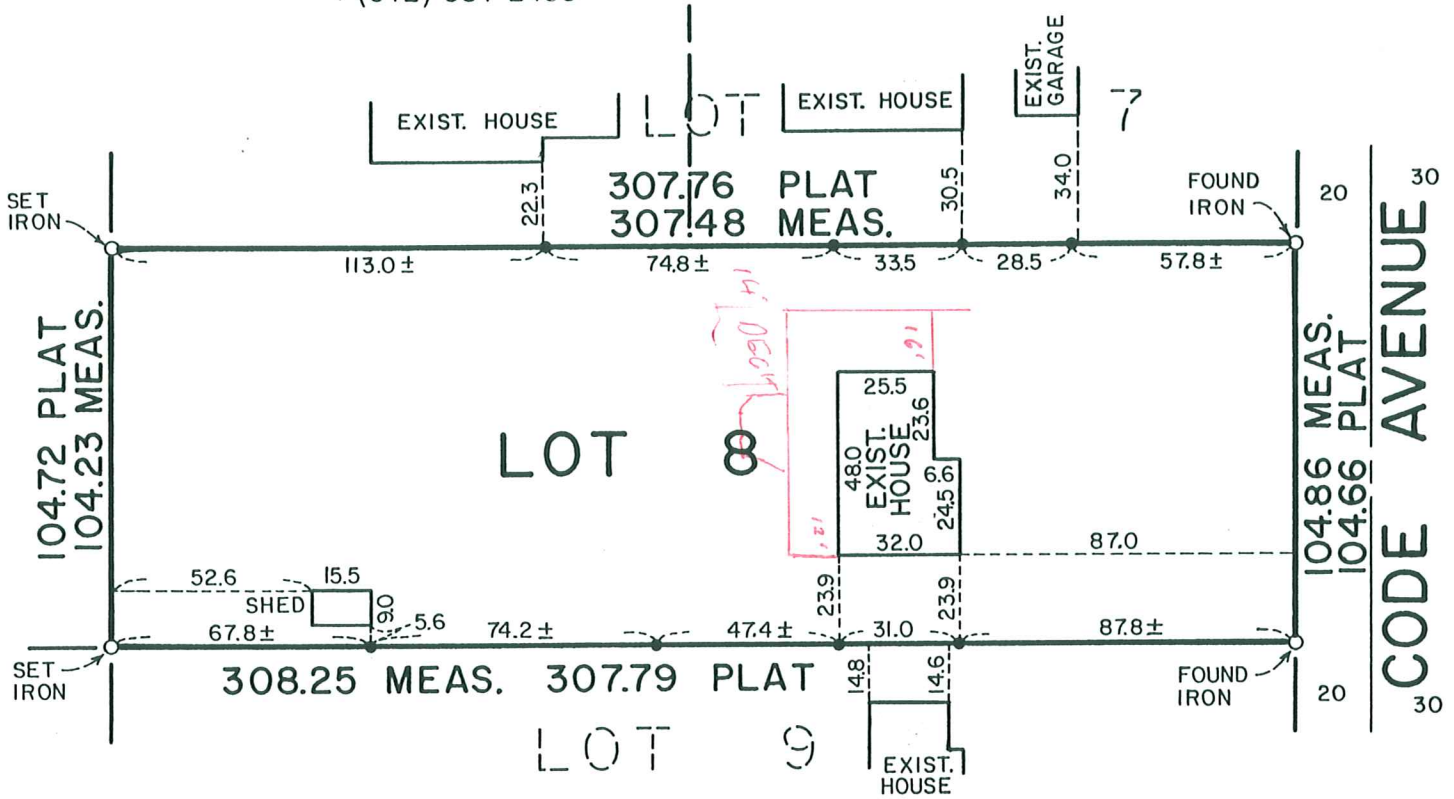

Scale: 1 Inch = 50 feet

PROPERTY DESCRIPTION

Lot 8, Block 1, CODES HIGHVIEW PARK, according to the recorded plat thereof, Hennepin County, Minnesota.

We hereby certify that this is a true and correct representation of a survey of the boundaries of the land above described and of the location of all buildings, if any, from or on said land.

Dated this 18th day of April, 1989

SUNDE LAND SURVEYING, INC.

BY: Edward H. Sunde
Edward H. Sunde, R.L.S. Reg. No. 8612

NOTE: • Denotes set point on line.

5904 CODE AVE