



DECK #96480
CONCEPT
APPROVED

Date 9-16-09
 By GB
 City of Edina Grove Dept.

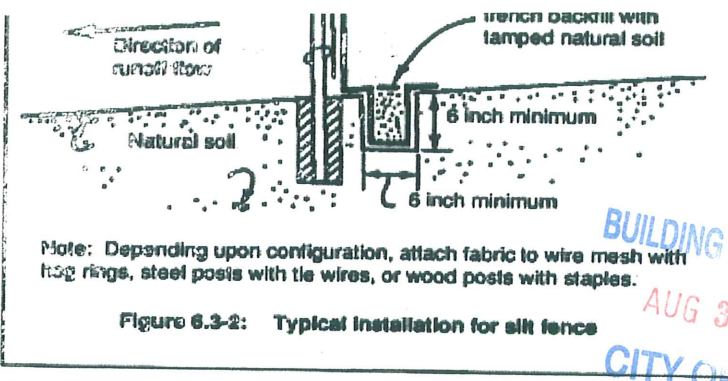

BUILDING DEPT
 AUG 31 2009
 CITY OF EDINA

OFFICE

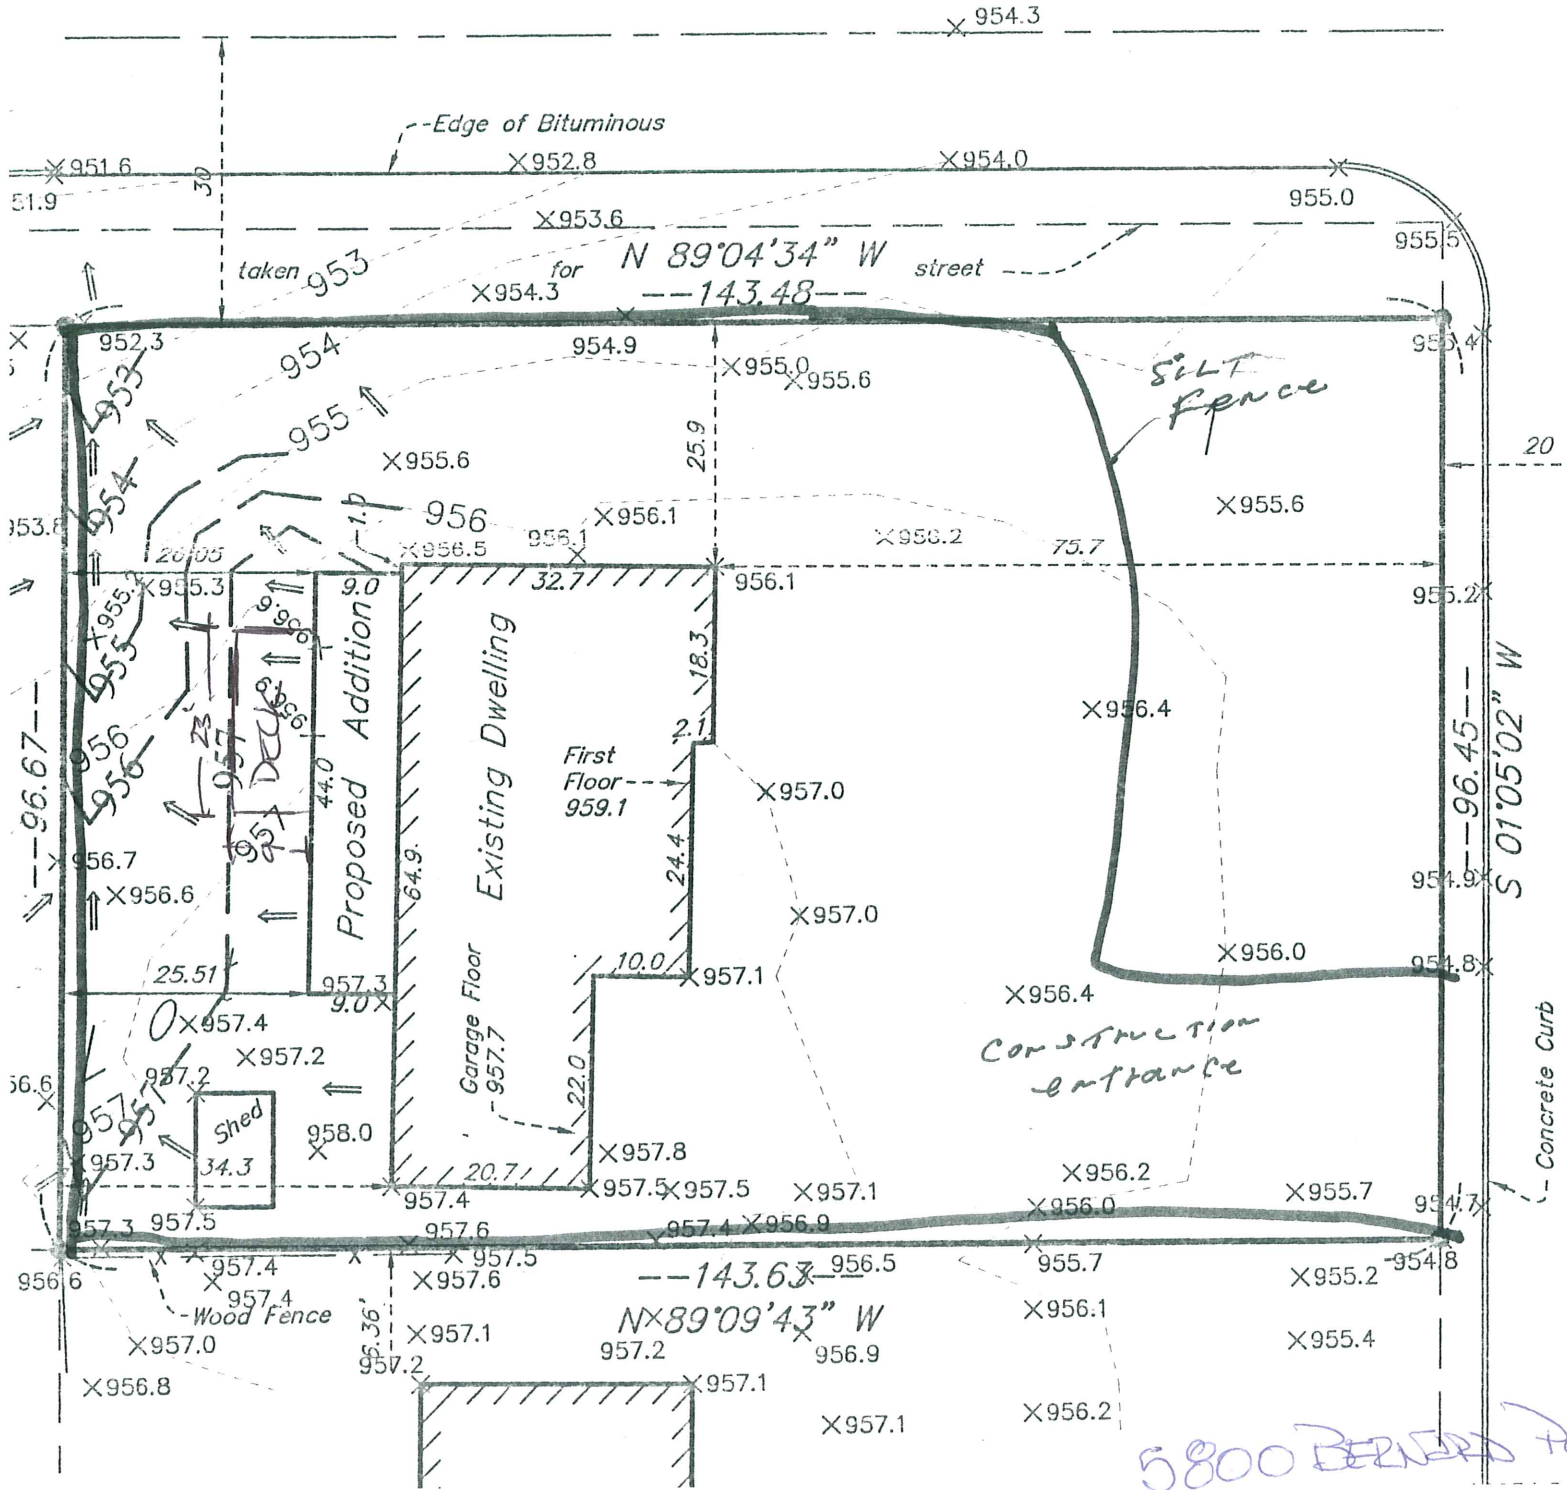

5800 BERNARD PL