

VA # 15,700.00

10063


F. C. JACKSON
LAND SURVEYOR

REGISTERED UNDER LAWS OF STATE OF MINNESOTA
LICENSED BY ORDINANCE OF CITY OF MINNEAPOLIS

3616 EAST 55TH STREET

PA. 4-4681

Surveyor's Certificate

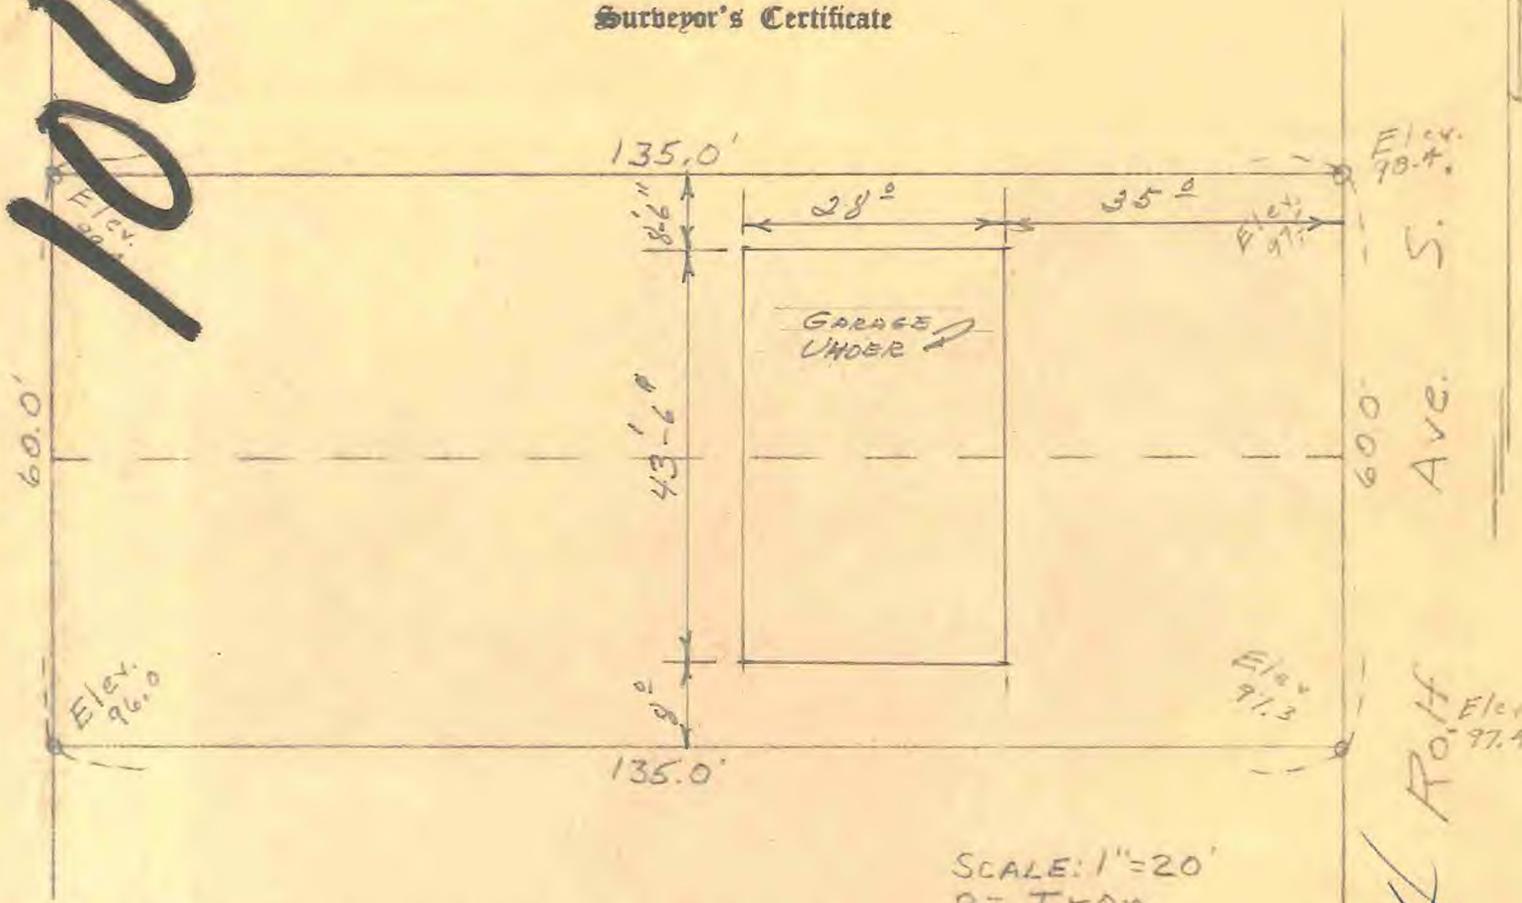

I HEREBY CERTIFY THAT THE ABOVE IS A TRUE AND CORRECT PLAT OF A SURVEY OF

Lot 2, Block 1, C.G. Carlson's Rearrangement
of Lots 1-2-3-4, Block 5, Normandale 2nd
Addition.

APPROVED
Kurt Rudese
BUILDING INSPECTOR
VILLAGE OF EDINA

AS SURVEYED BY ME THIS 3rd DAY OF June A.D. 1959

04-116-21-22-0002
6304 Rolf Ave.

SIGNED *F. C. Jackson*
F. C. JACKSON, MINNESOTA REGISTRATION, No. 3600

6304 Rolf