

13062




EGAN, FIELD & NOWAK
SURVEYORS

2825 HARRIET AVE.

MINNEAPOLIS, MINNESOTA

CERTIFICATE OF SURVEY

For Donald Ayd

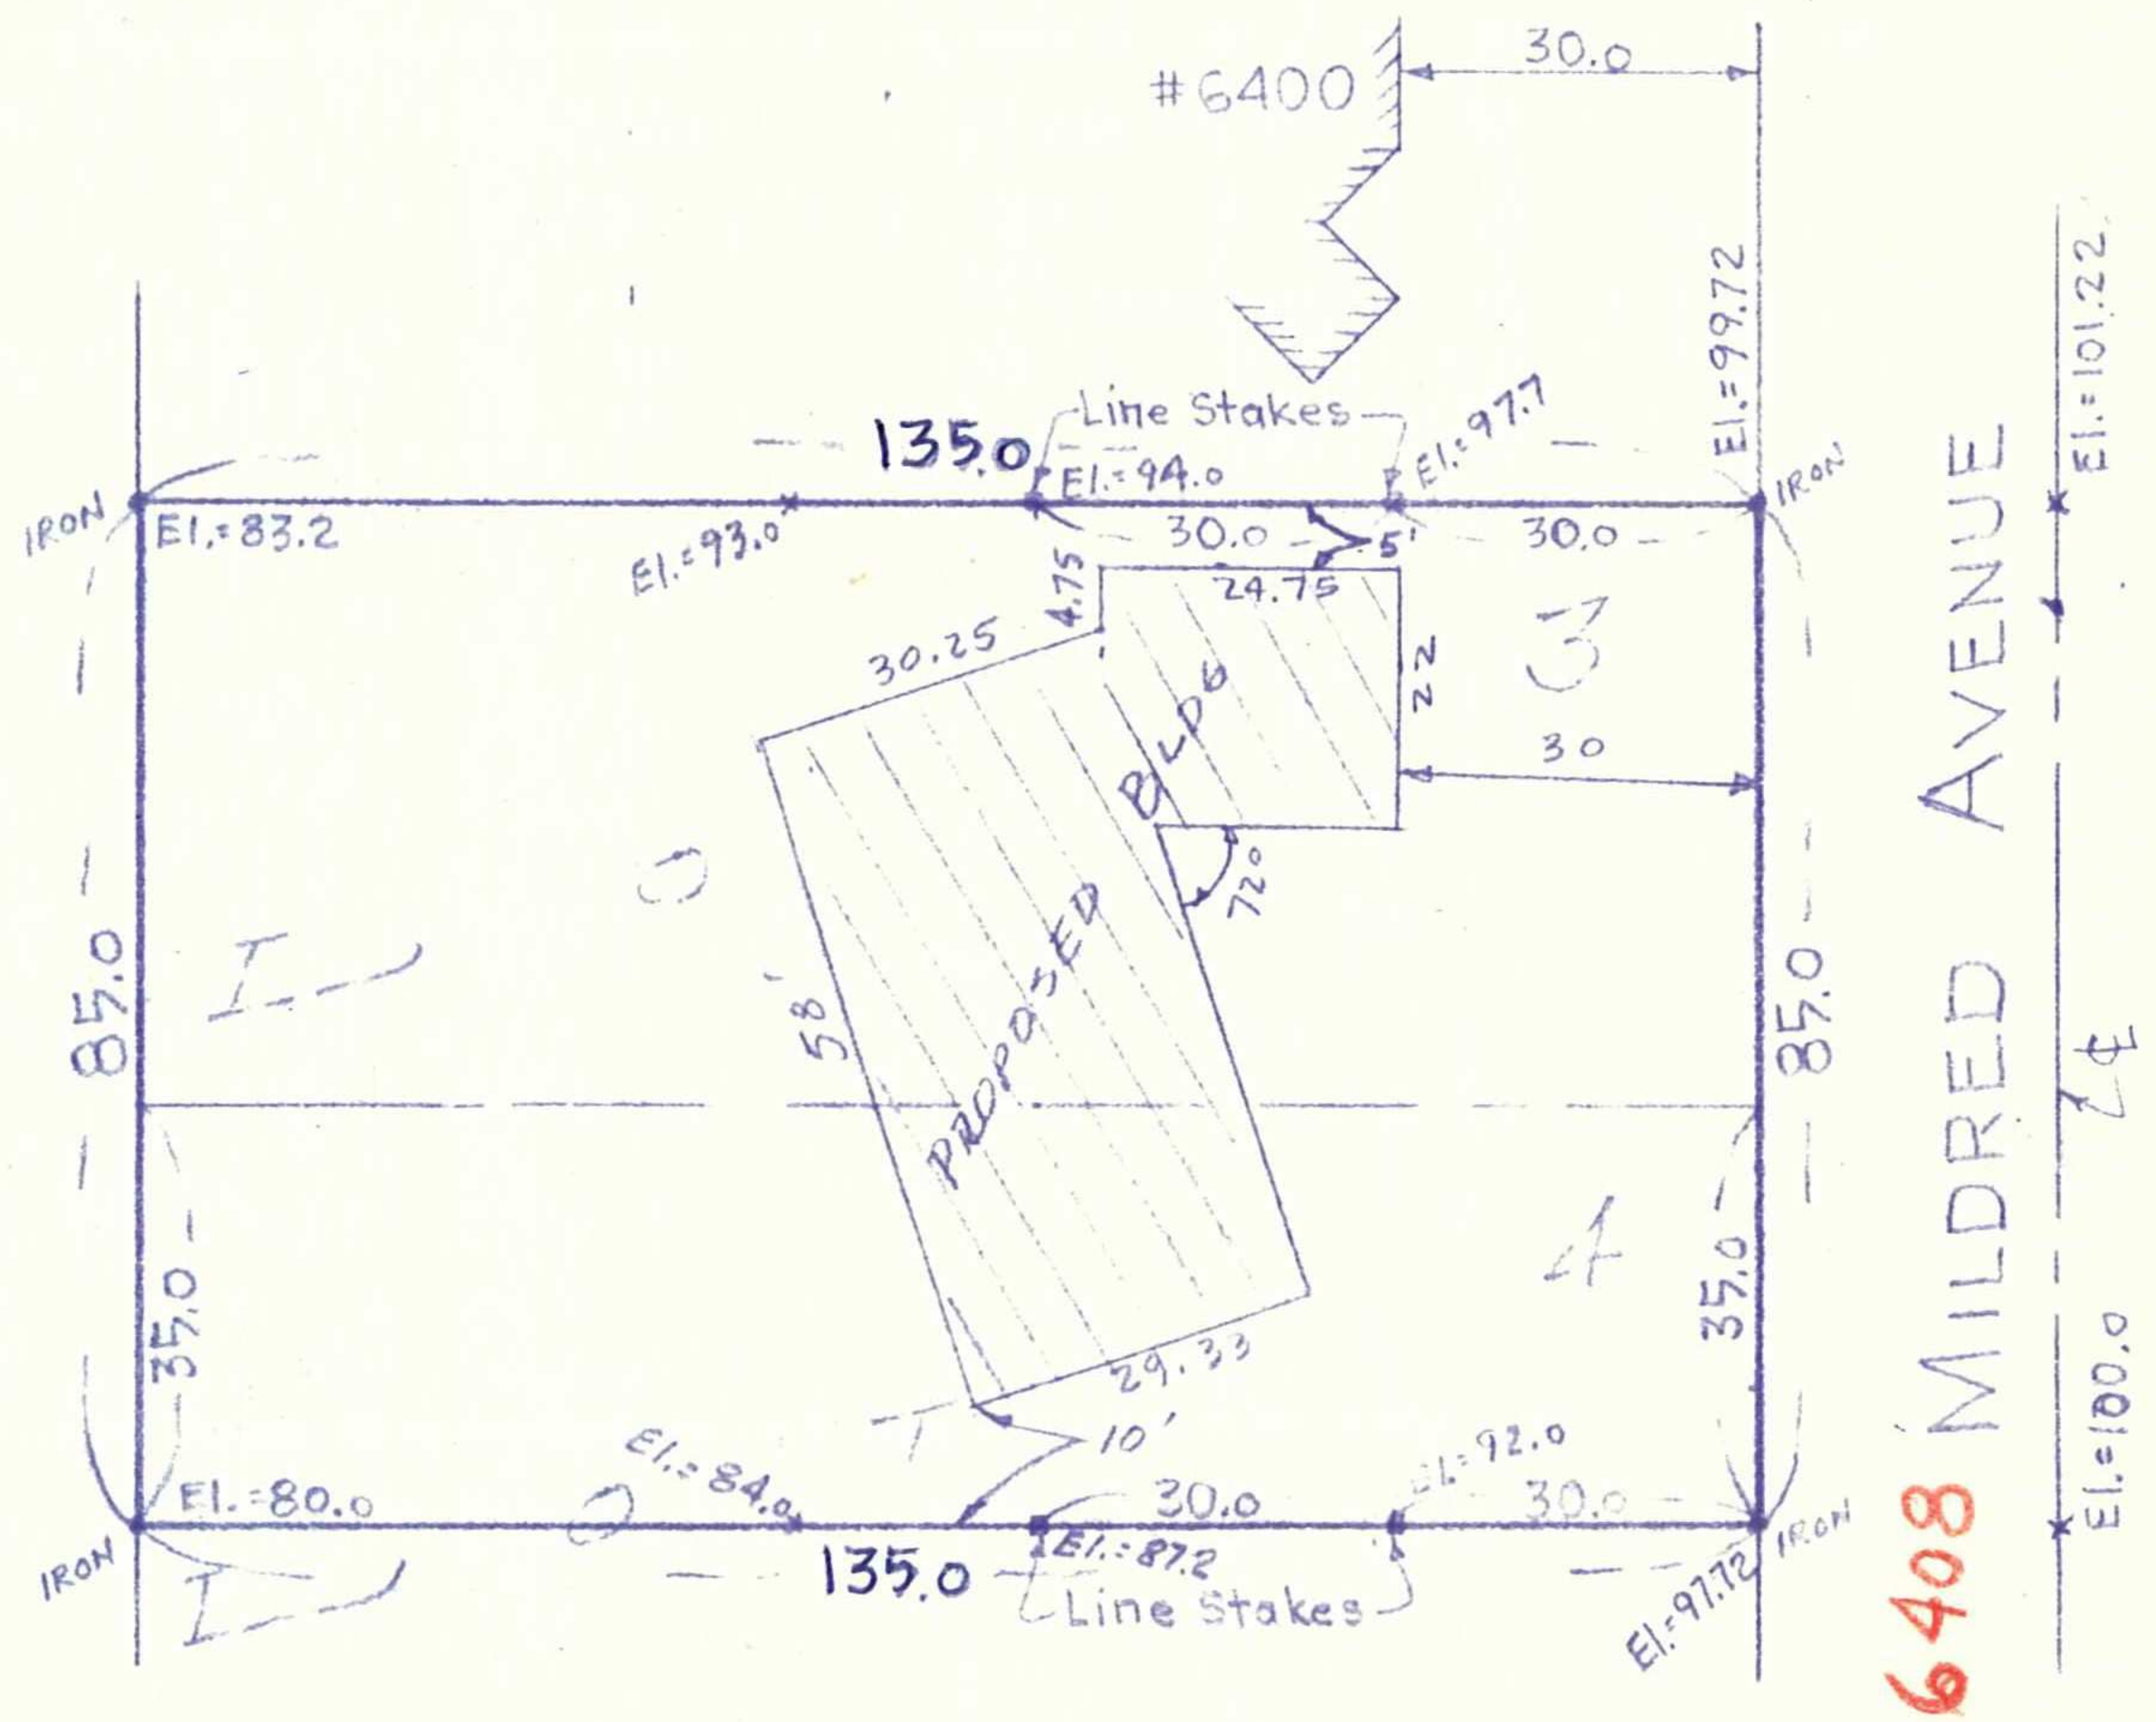

DESCRIPTION: Lot 3 and the North 35 feet of Lot 4, Block 9, Normandale Second Addition.

Scale: 1" = 30'

We hereby certify that this is a true and correct representation of a survey of the boundaries of the land above described and of the location of all buildings, if any, thereon, and all visible encroachments, if any, from or on said land.

Dated this 17th day of July, 1964.

EGAN, FIELD & NOWAK
 Surveyors

File No. 3926 Book No. 1665 - 61

by *Arthur Peterson*

6408 Mildred Ave. 04-116-21-23-0011