

3 814

Same as 5317 Windsor \$78,000

THE E. B. McDONOUGH CO.  
1953 UNIVERSITY AVE., SAINT PAUL 4  
400 NATIONAL BUILDING, MINNEAPOLIS 2

TELEPHONES MI 3201  
GE 9441  
EM 5072


SCALE: 1 INCH = 30 FEET  
• INDICATES IRONS

# PLAT OF SURVEY

OF PROPERTY OF ANTHONY WRONSKI

DESCRIBED AS FOLLOWS LOTS 17 AND 18, BLOCK 11, NORMANDALE 2<sup>ND</sup> ADDN

50314

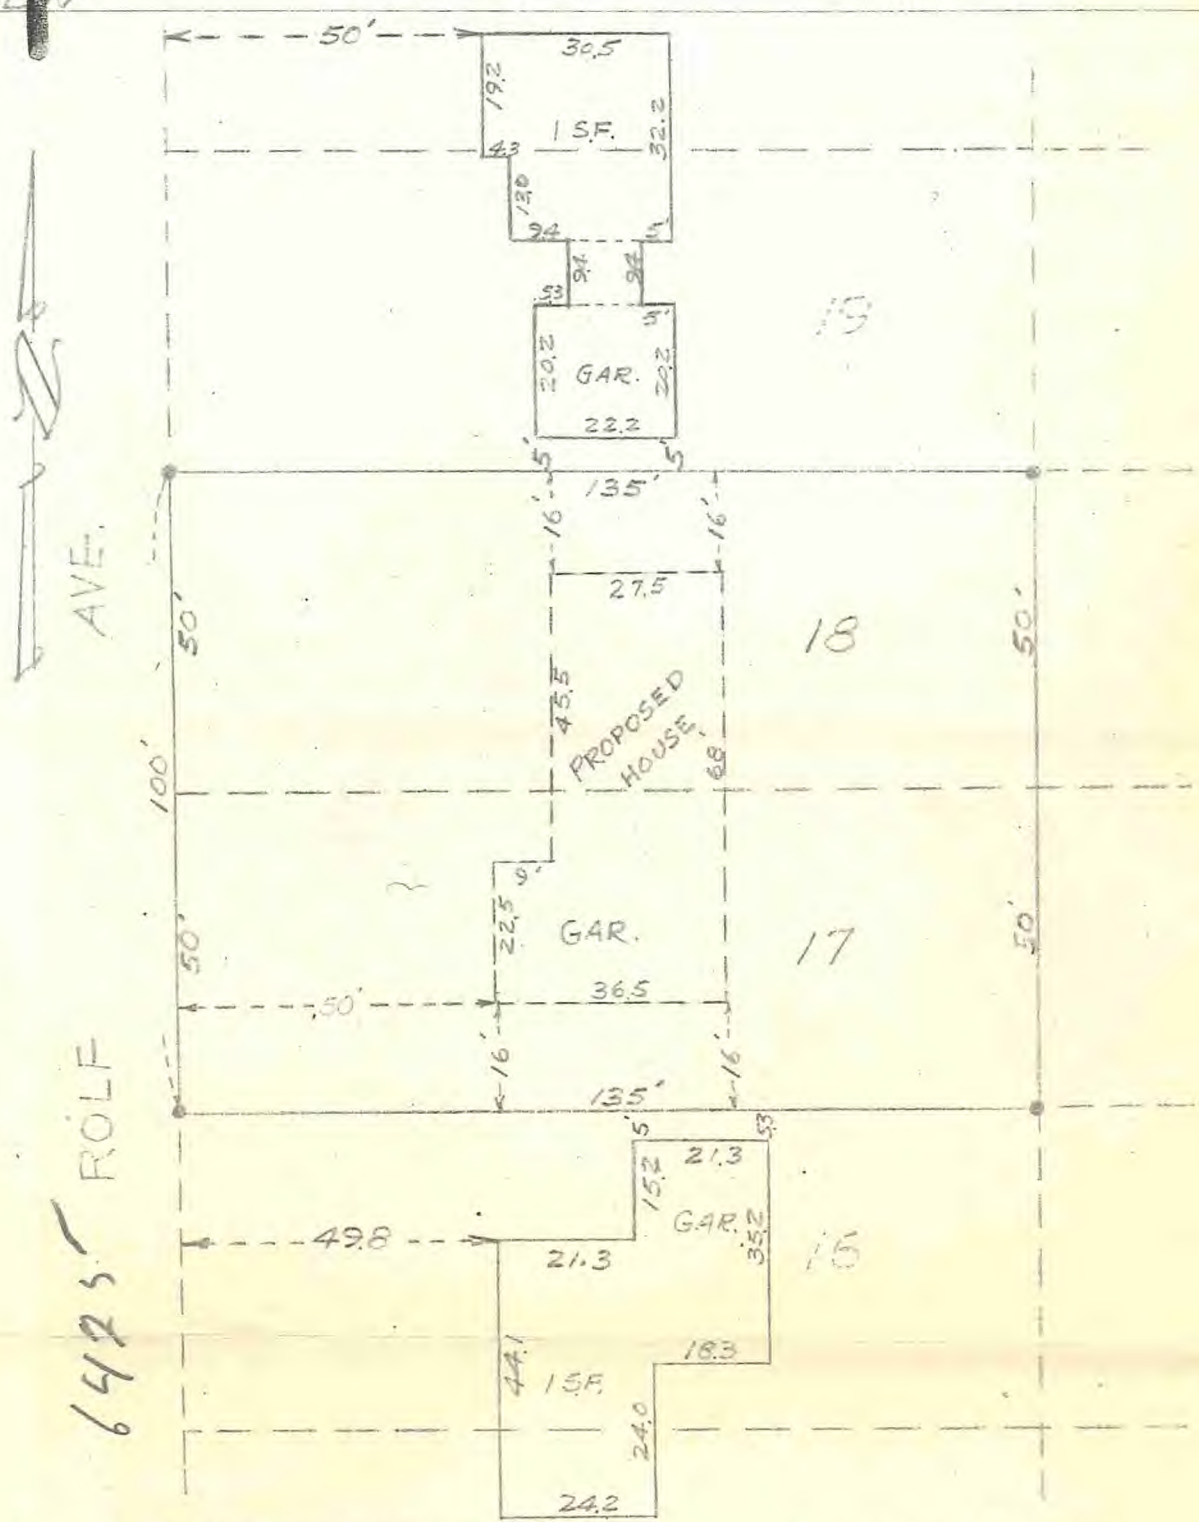

### CERTIFICATE OF LOCATION OF BUILDING

I hereby certify that on 7-31 1953  
I made a survey of the location of the building(s) on the  
above described property and that the location of said  
building(s) is correctly shown on the above plat.

### CERTIFICATE OF SURVEY

I hereby certify that on 7-31 1953  
I surveyed the property described above and that the above  
plat is a correct representation of said survey.