


# CERTIFICATE OF SURVEY

10892

LOT 4

B.M. Top Catch Basin  
Elev. 100.0

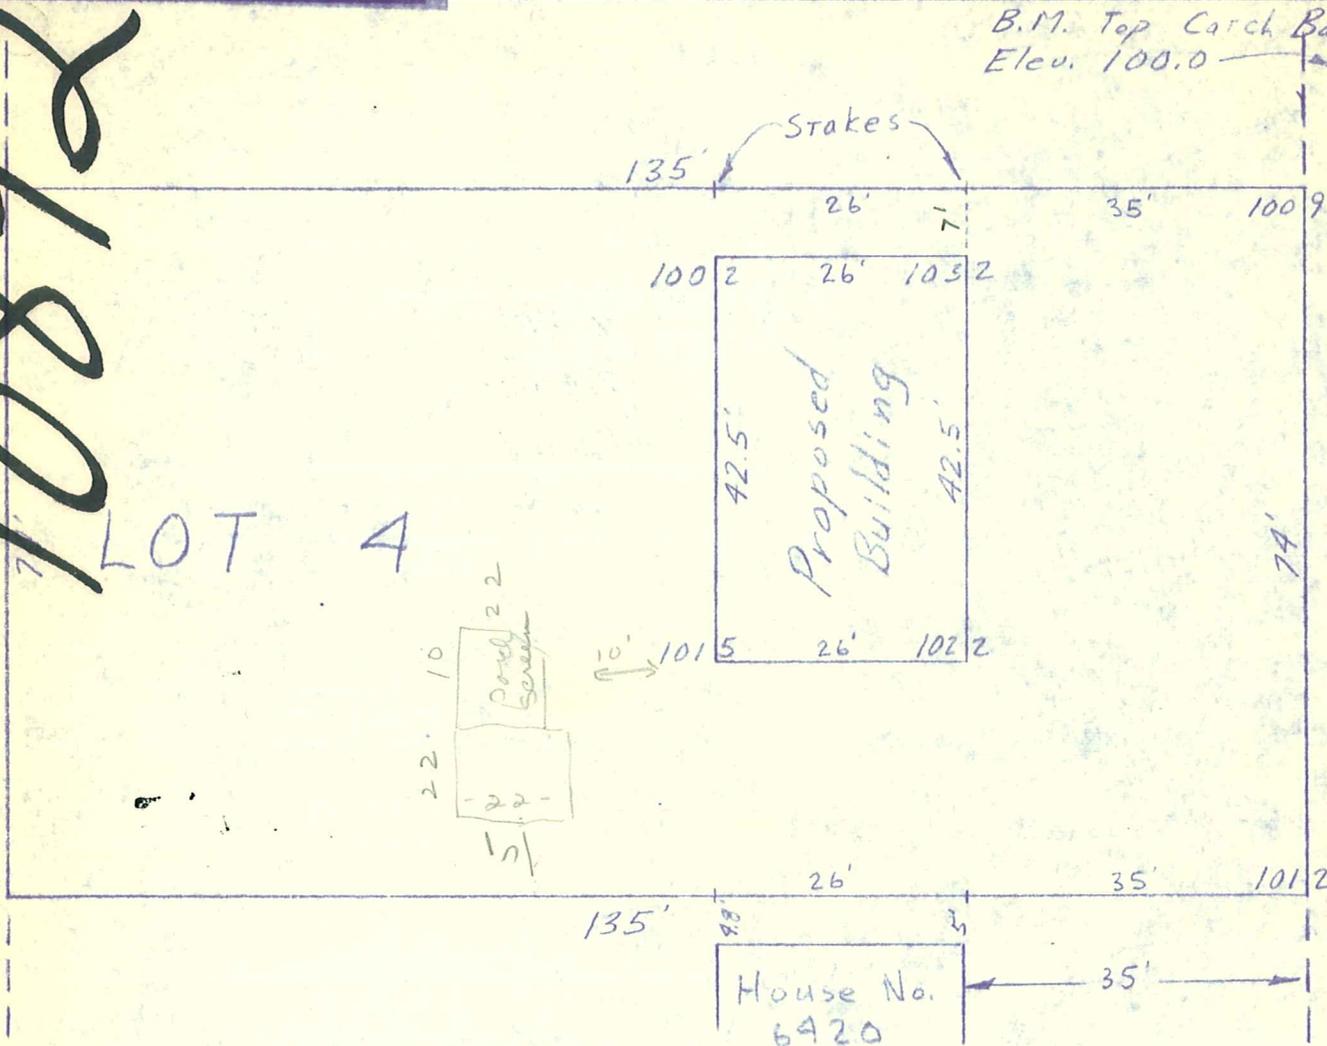

JOSEPHINE AVE.  
6416

I hereby certify that this is a true and correct representation of a survey of the boundaries of Lot 4 Block 1, Donna Dells Addition, Hennepin County, Minnesota, and of the location of all buildings, if any thereon, and all visible encroachments, if any from or on said land. It also shows the location of the stakes as set for a proposed building. As surveyed by me this 25th Day of October 1960.


04-116-21-24-0004

6416 Josephine Ave

CARDARELLE & ASSOCIATES, INC.

STATE REG. NO. 566

# CERTIFICATE OF SURVEY

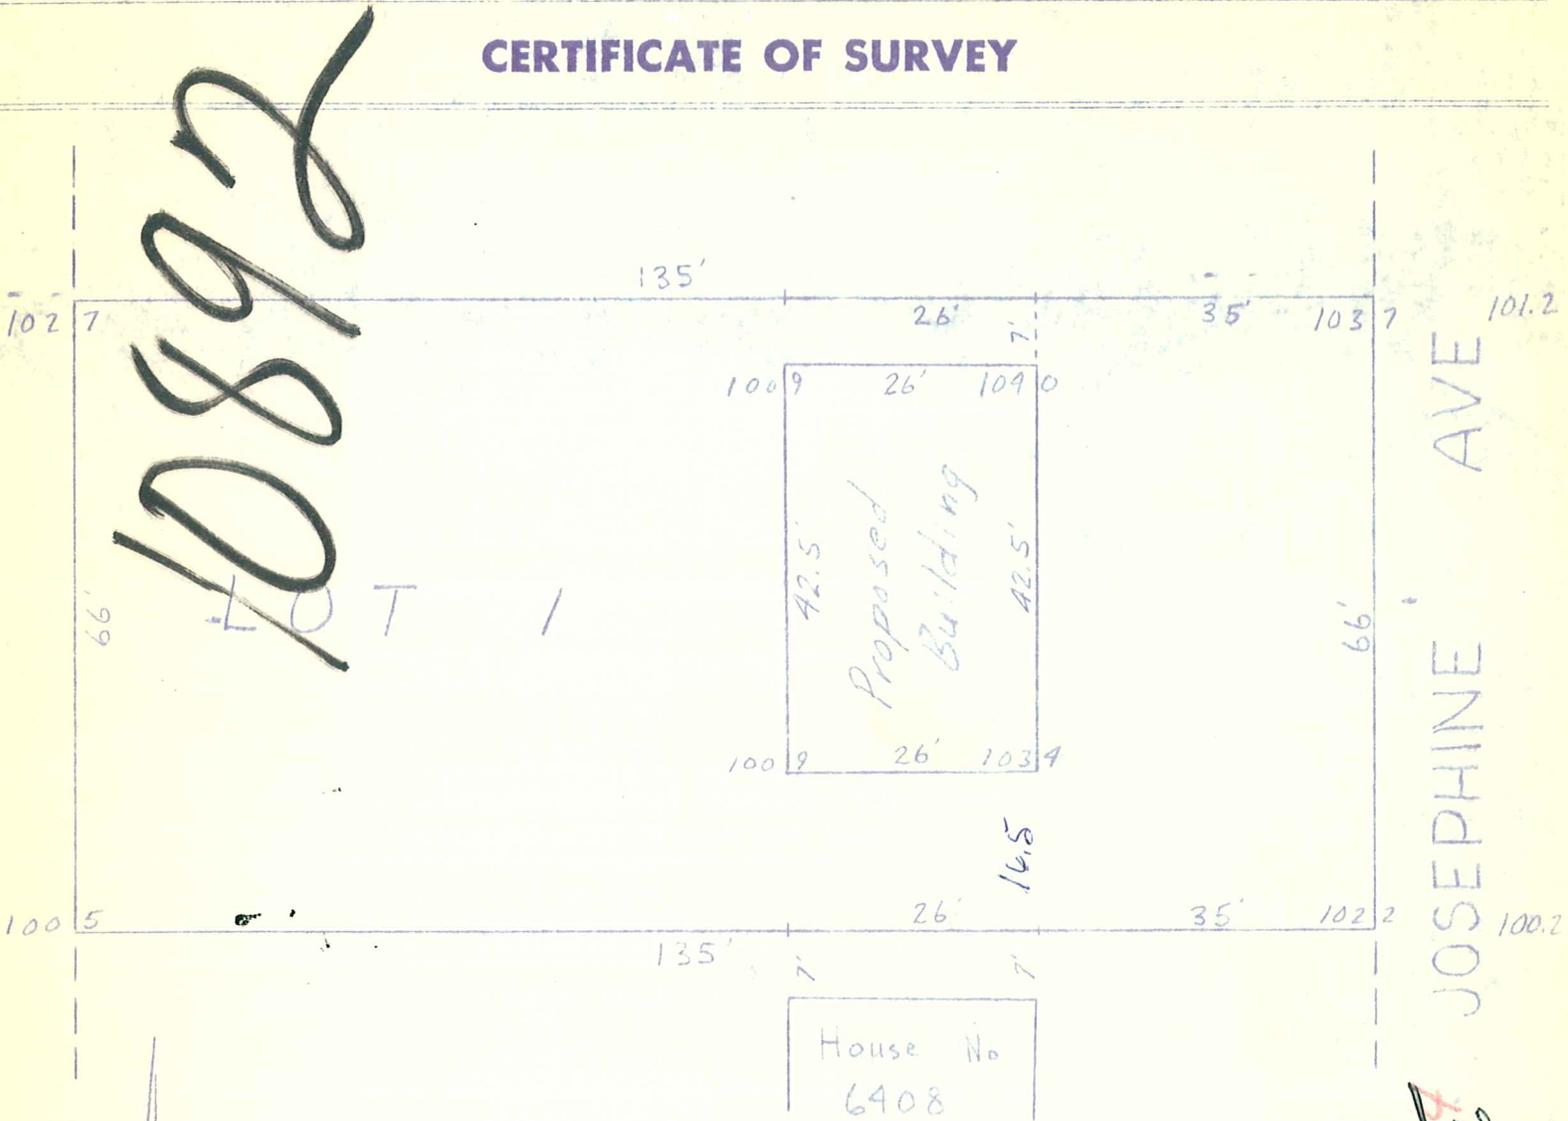

JOSEPHINE AVE  
6408  
16

I hereby certify that this is a true and correct representation of a survey of the boundaries of Lot 1 Block 1 Donna Dells Addition, Hennepin County, Minnesota and of the location of all buildings, if any thereon, and all visible encroachments, if any from or on said land. It also shows the the location of the stakes as set for a proposed building. As surveyed by me this 25th Day of October 1960.

B.M. Top Catch Basin front of Lot 3  
Elev. 100.0'

Scale  
1" = 20'

*Paul Cardarelle*  
CARDARELLE & ASSOCIATES, INC.  
STATE REG. NO. 566