

CERTIFICATE OF SURVEY

**JAMES L. KURTH
LAND SURVEYOR**

730-40TH AVENUE N.E.
COLUMBIA HEIGHTS 55421

788-9769

I HEREBY CERTIFY THAT THIS SURVEY, PLAN, OR REPORT WAS PREPARED BY ME OR UNDER MY DIRECT SUPERVISION AND THAT I AM A DULY REGISTERED LAND SURVEYOR UNDER THE LAWS OF THE STATE OF MINNESOTA.


MINNESOTA REGISTRATION NO. 5332


DATE OCT 20, 1976

SCALE 1" = 20

o = IRON MONUMENT

○ = ELEVATION

JOSEPHINE AVE.

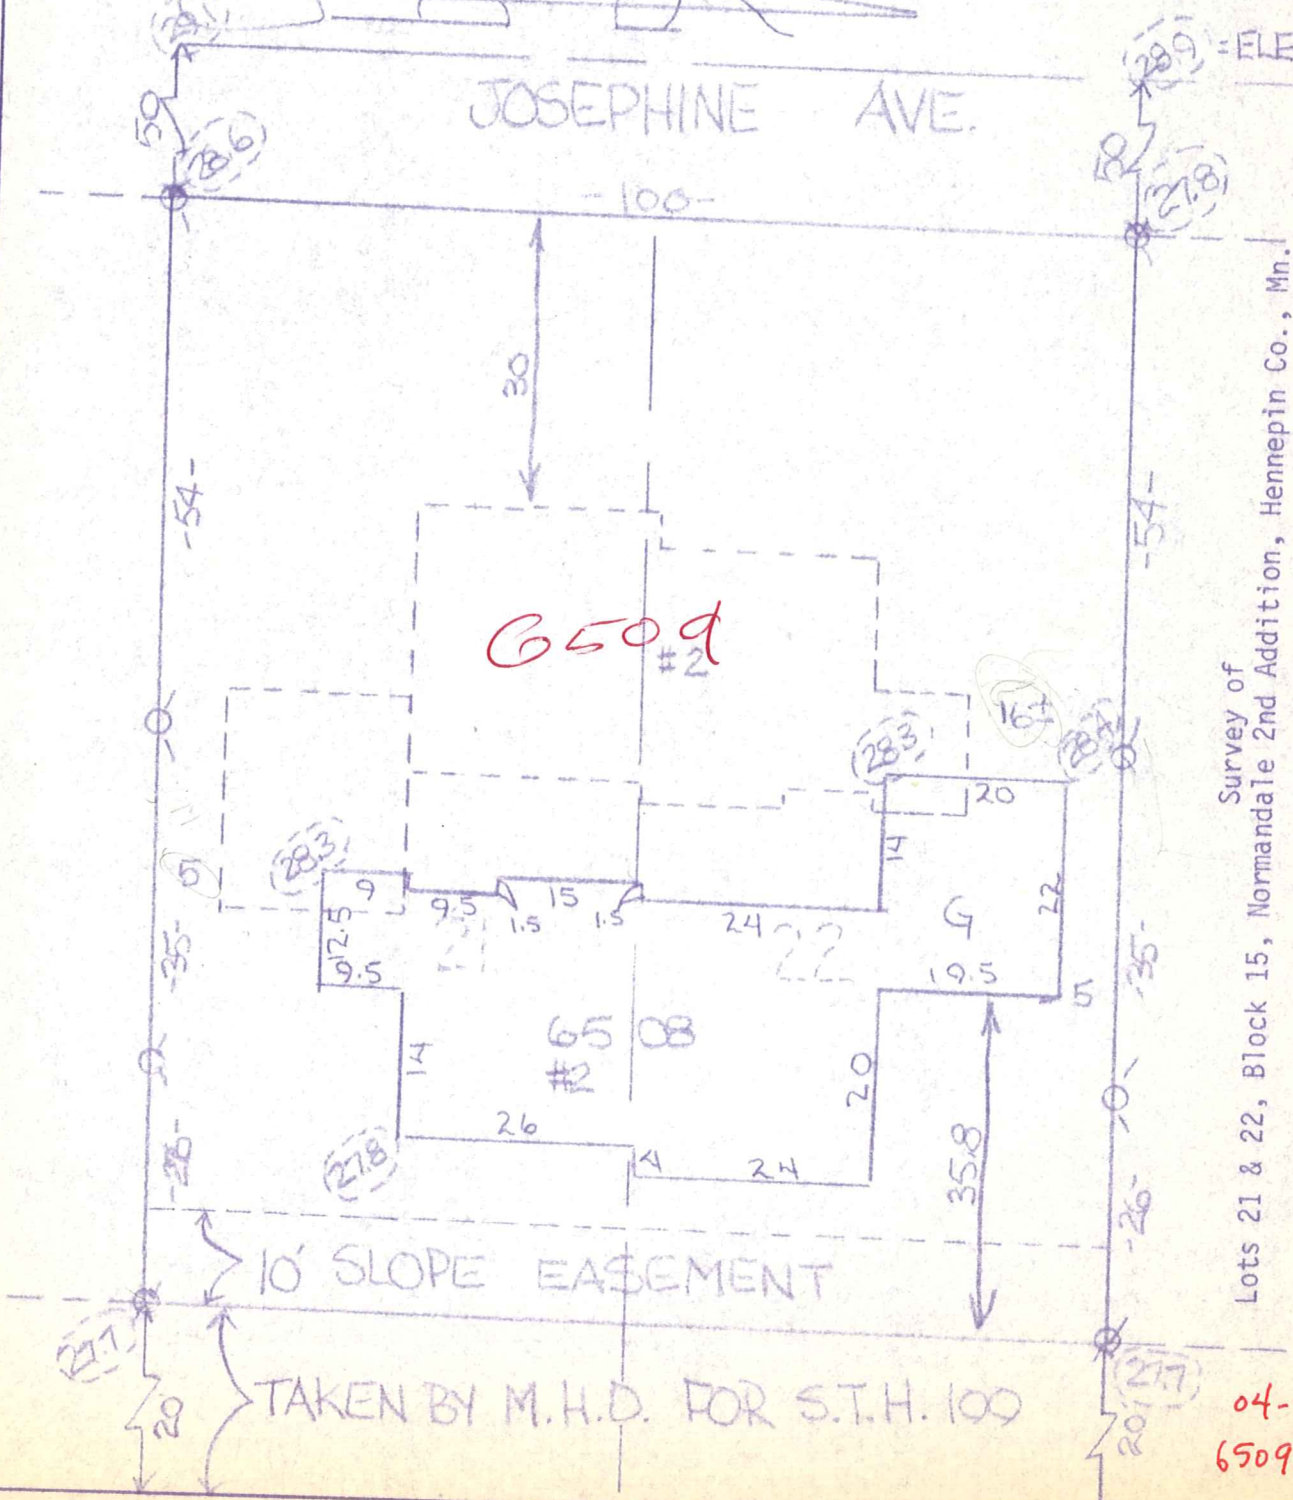

Survey of
Lots 21 & 22, Block 15, Normandale 2nd Addition, Hennepin Co., Mn.

10' SLOPE EASEMENT

TAKEN BY M.H.D. FOR S.T.H. 100

04-116-21-24-0064
6509 Josephine Ave.