

JAMES M. HALVERSON

Land Surveyor

REGISTERED UNDER LAWS OF STATE OF MINNESOTA
PHONE PARKWAY 4-6308
2821 30TH AVE. SO. MINNEAPOLIS 6, MINN.

SURVEYOR'S CERTIFICATE

**CONCEPT
APPROVED**

Date 5-28-86
By G. B.
City of Edina Bldg. Dept.


PERMIT NO. W-302

915

W. 60th ST.

Scale: 1"=30'

NAOMI DRIVE

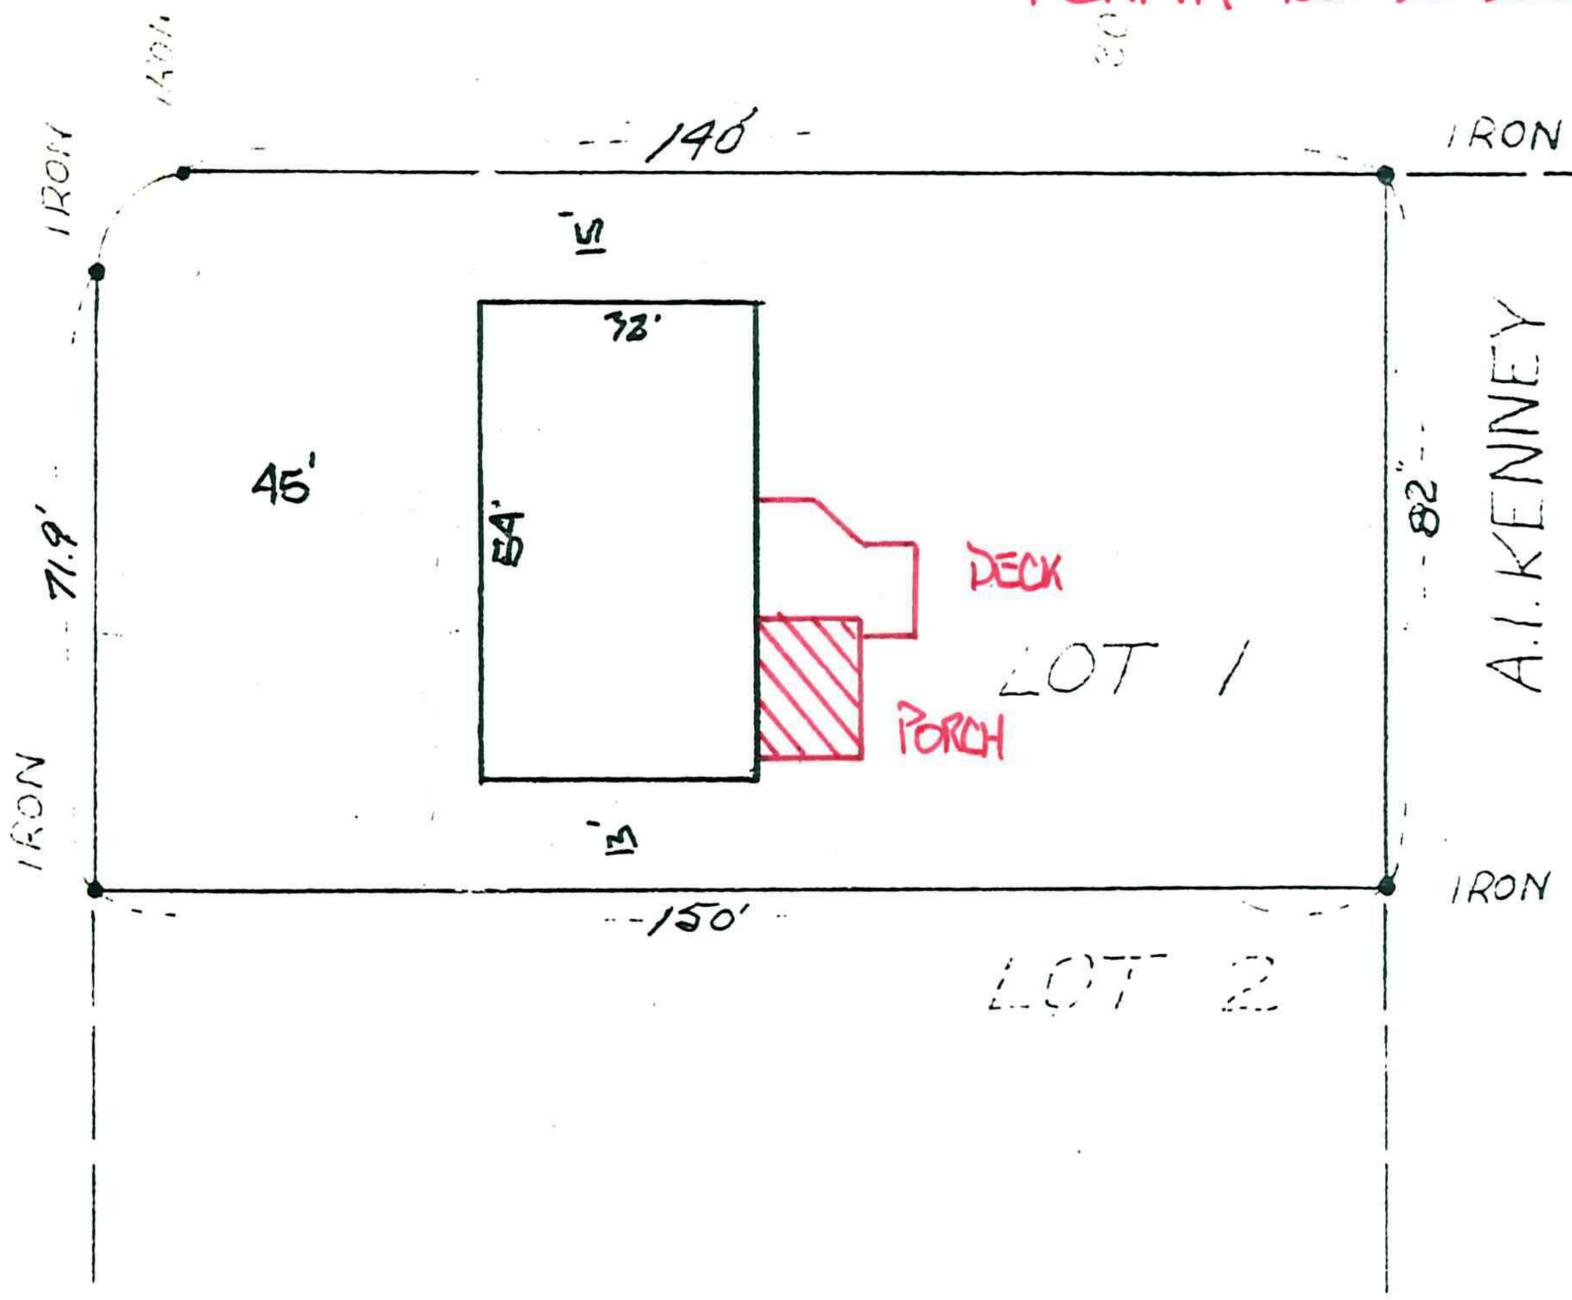

I hereby certify that this is a true and correct representation of a survey of the boundaries of:

Lot one (1), Block one (1), Brookview Heights 1st Addition, Hennepin County, Minnesota and of the location of all buildings, thereon, and all visible encroachments, if any, from or on said land.

As surveyed by me this 15th day of September 1958.

04-116-21-32-0001

6601 Naomi dr

SIGNED James M. Halverson
MINNESOTA REGISTRATION No. 3813