

Brookview Heights 1st Add.

1 inch = 30 feet.

Utility Easement


Lot 8

#26513
CONCEPT
APPROVED
Dat. 5-3-04
BY BB
City of Edina Bldg. Dept.

Lot 9

Lot 10

DRIVE NO.

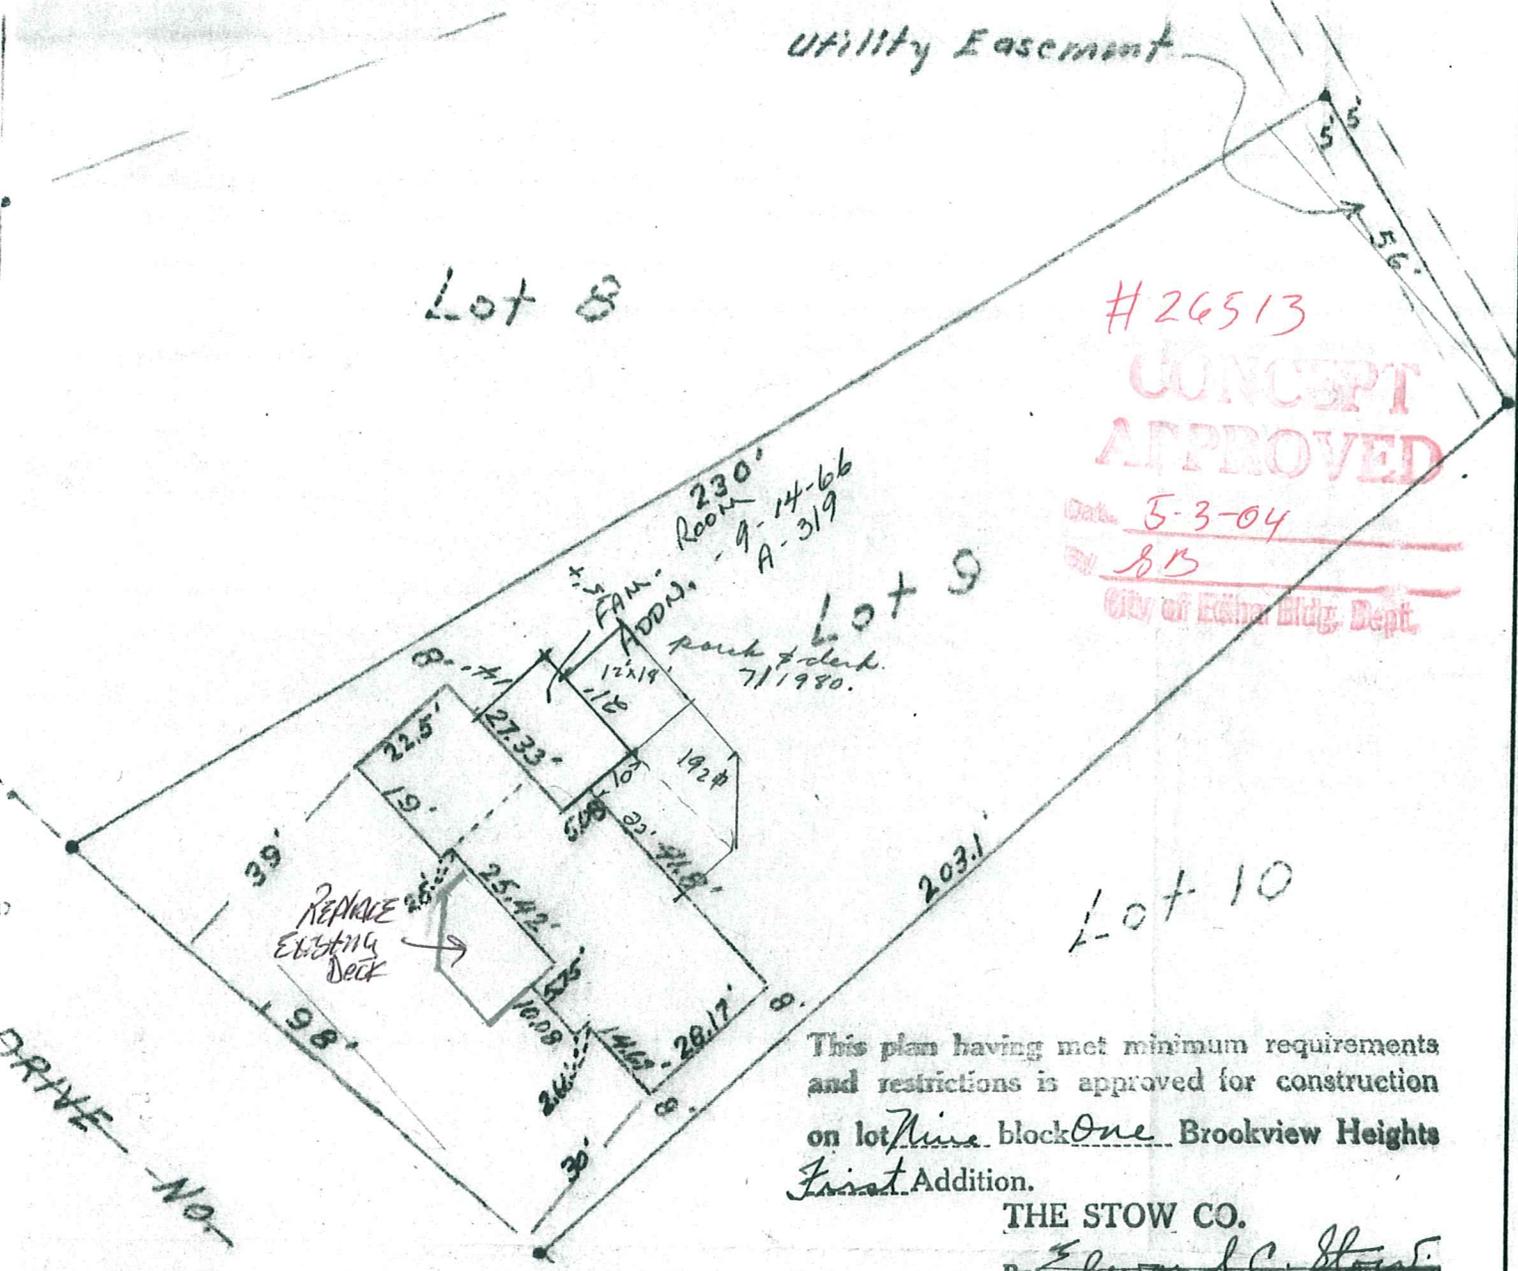

This plan having met minimum requirements and restrictions is approved for construction on lot nine block one Brookview Heights First Addition.

THE STOW CO.
By Edward C. Stow

CERTIFICATE OF LOCATION OF BUILDING

I hereby certify that on Feb 15, 1954 a survey of the proposed location of the building above described property and that the location of building is correctly shown on the above plat.

Wesley C. Smith

CERTIFICATE OF SURVEY

I hereby certify that on Feb 15, 1954 I surveyed the property described above and that the above plat is a correct representation of said survey.

Wesley C. Smith

5204 DANENS DR