

Phone: Greenwood 3-8352

ARLEIGH C. SMITH

Registered Professional Engineer and Land Surveyor
16215 Wayzata Boulevard

Wayzata, Minnesota


PLAT OF SURVEY

OF PROPERTY OF Henry Meyer

described as follows: Lot 1

Bl. 2 Brookview Heights 1st Add.

West 66th St
Scale: 1 inch _____ feet.

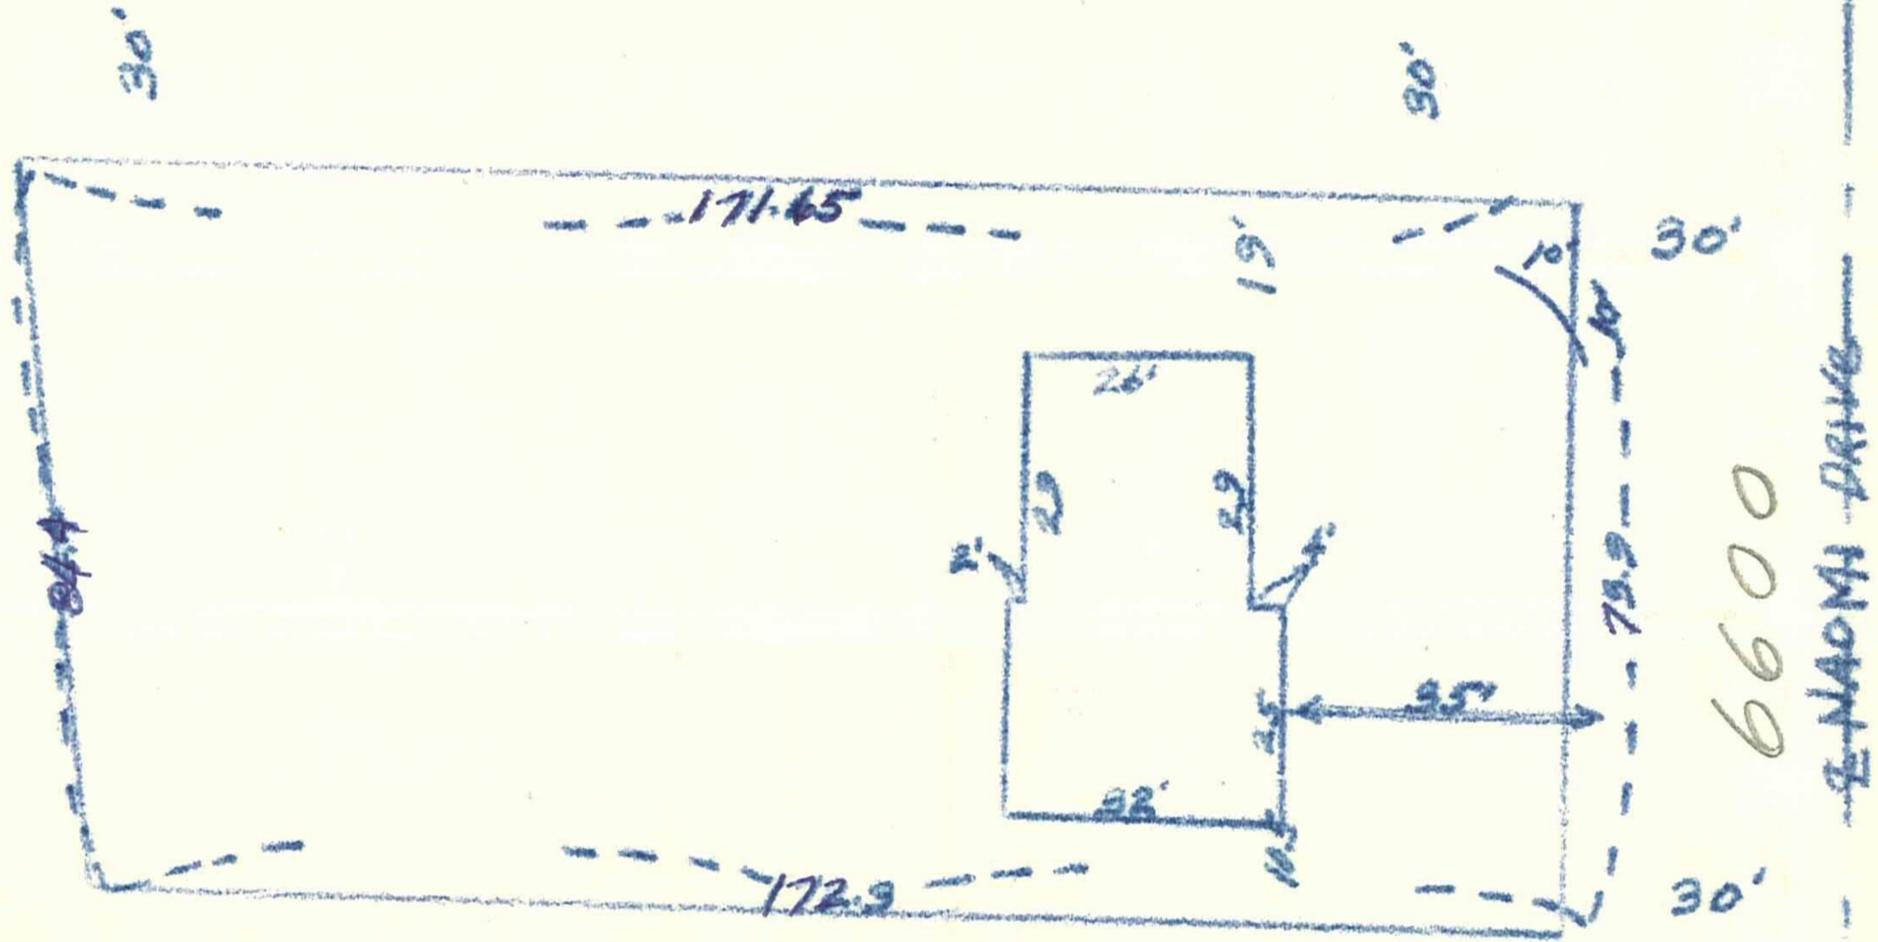

This plan having met minimum requirements and restrictions is approved for construction

on lot One block Two

Brookview Heights First Addition.

THE STOW CO.

By Edward C. Stow

CERTIFICATE OF LOCATION OF BUILDING

I hereby certify that on MARCH 19, 1958
I made a survey of the proposed location of the building on the above described property and that the location of said building is correctly shown on the above plat.

Arleigh C. Smith

CERTIFICATE OF SURVEY

I hereby certify that on MARCH 19, 1958
I surveyed the property described above and that the above plat is a correct representation of said survey.

Arleigh C. Smith

04-116-21-32-0017
6600 Naomi Dr