

ARLEIGH C. SMITH

Registered Professional Engineer and Land Surveyor

16215 Wayzata Boulevard

Wayzata, Minnesota

PLAT OF SURVEY

OF PROPERTY OF Henry M. Meyer Inc. 2905 Brookview Terrace, Mpls 10, Minn


described as follows: Lot 6

Block 2

Brookview Heights 1st Add.

Scale: 1 inch = 30 feet.

5735

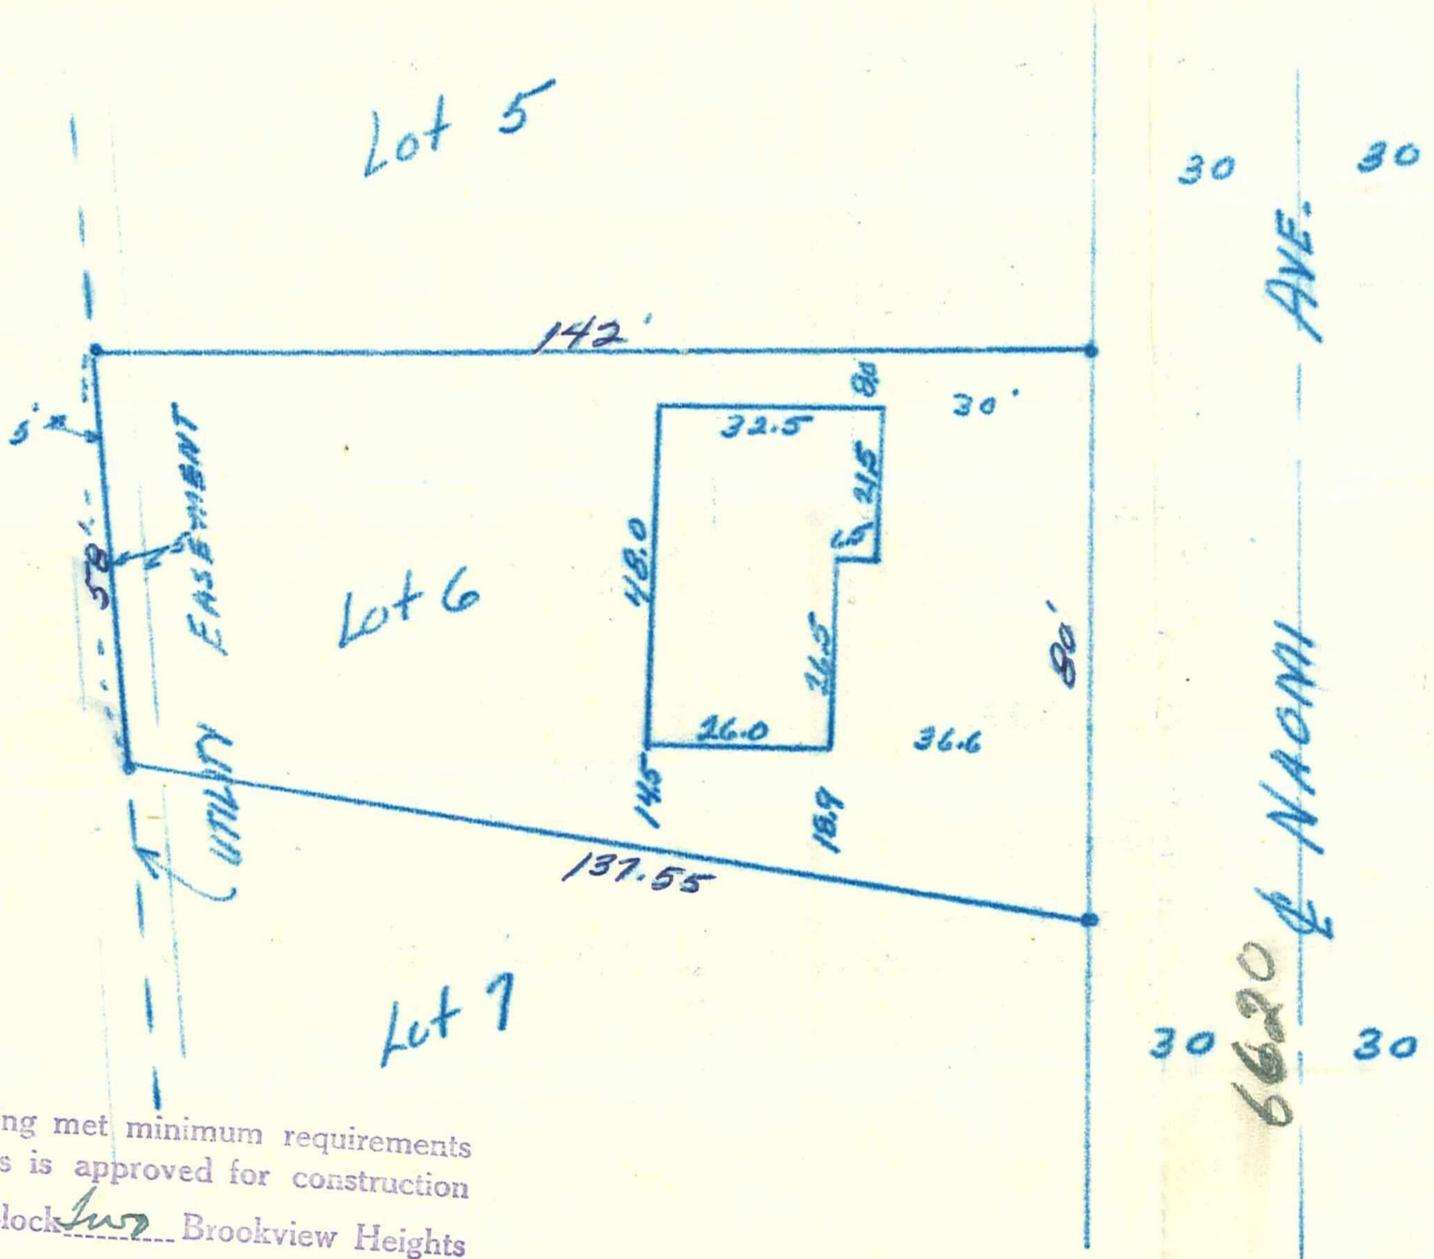

This plan having met minimum requirements and restrictions is approved for construction on lot 6 block 2 Brookview Heights First Addition.

THE STOW CO.

By Edward C. Stow

04-116-21-32-0022

6620 Naomi dr

CERTIFICATE OF LOCATION OF BUILDING

I hereby certify that on April 19, 1954
I made a survey of the proposed location of the building on the above described property and that the location of said building is correctly shown on the above plat.

Arleigh C. Smith
by Geo Brown

CERTIFICATE OF SURVEY

I hereby certify that on April 19, 1954
I surveyed the property described above and that the above plat is a correct representation of said survey.

Arleigh C. Smith
by Geo Brown