

Phone: GGreenwood 3-8352

ARLEIGH C. SMITH

Gr. 3-8352

Registered Professional Engineer and Land Surveyor

16215 Wayzata Boulevard


Wayzata, Minnesota

PLAT OF SURVEY

Wa 6-7032

OF PROPERTY OF Luverne M. Loken, 6204 St. John, Edina, Minn.
described as follows: Lot 28, Block 4
BROOKVIEW HEIGHTS 1st Add.

Scale: 1 inch = 30' feet.

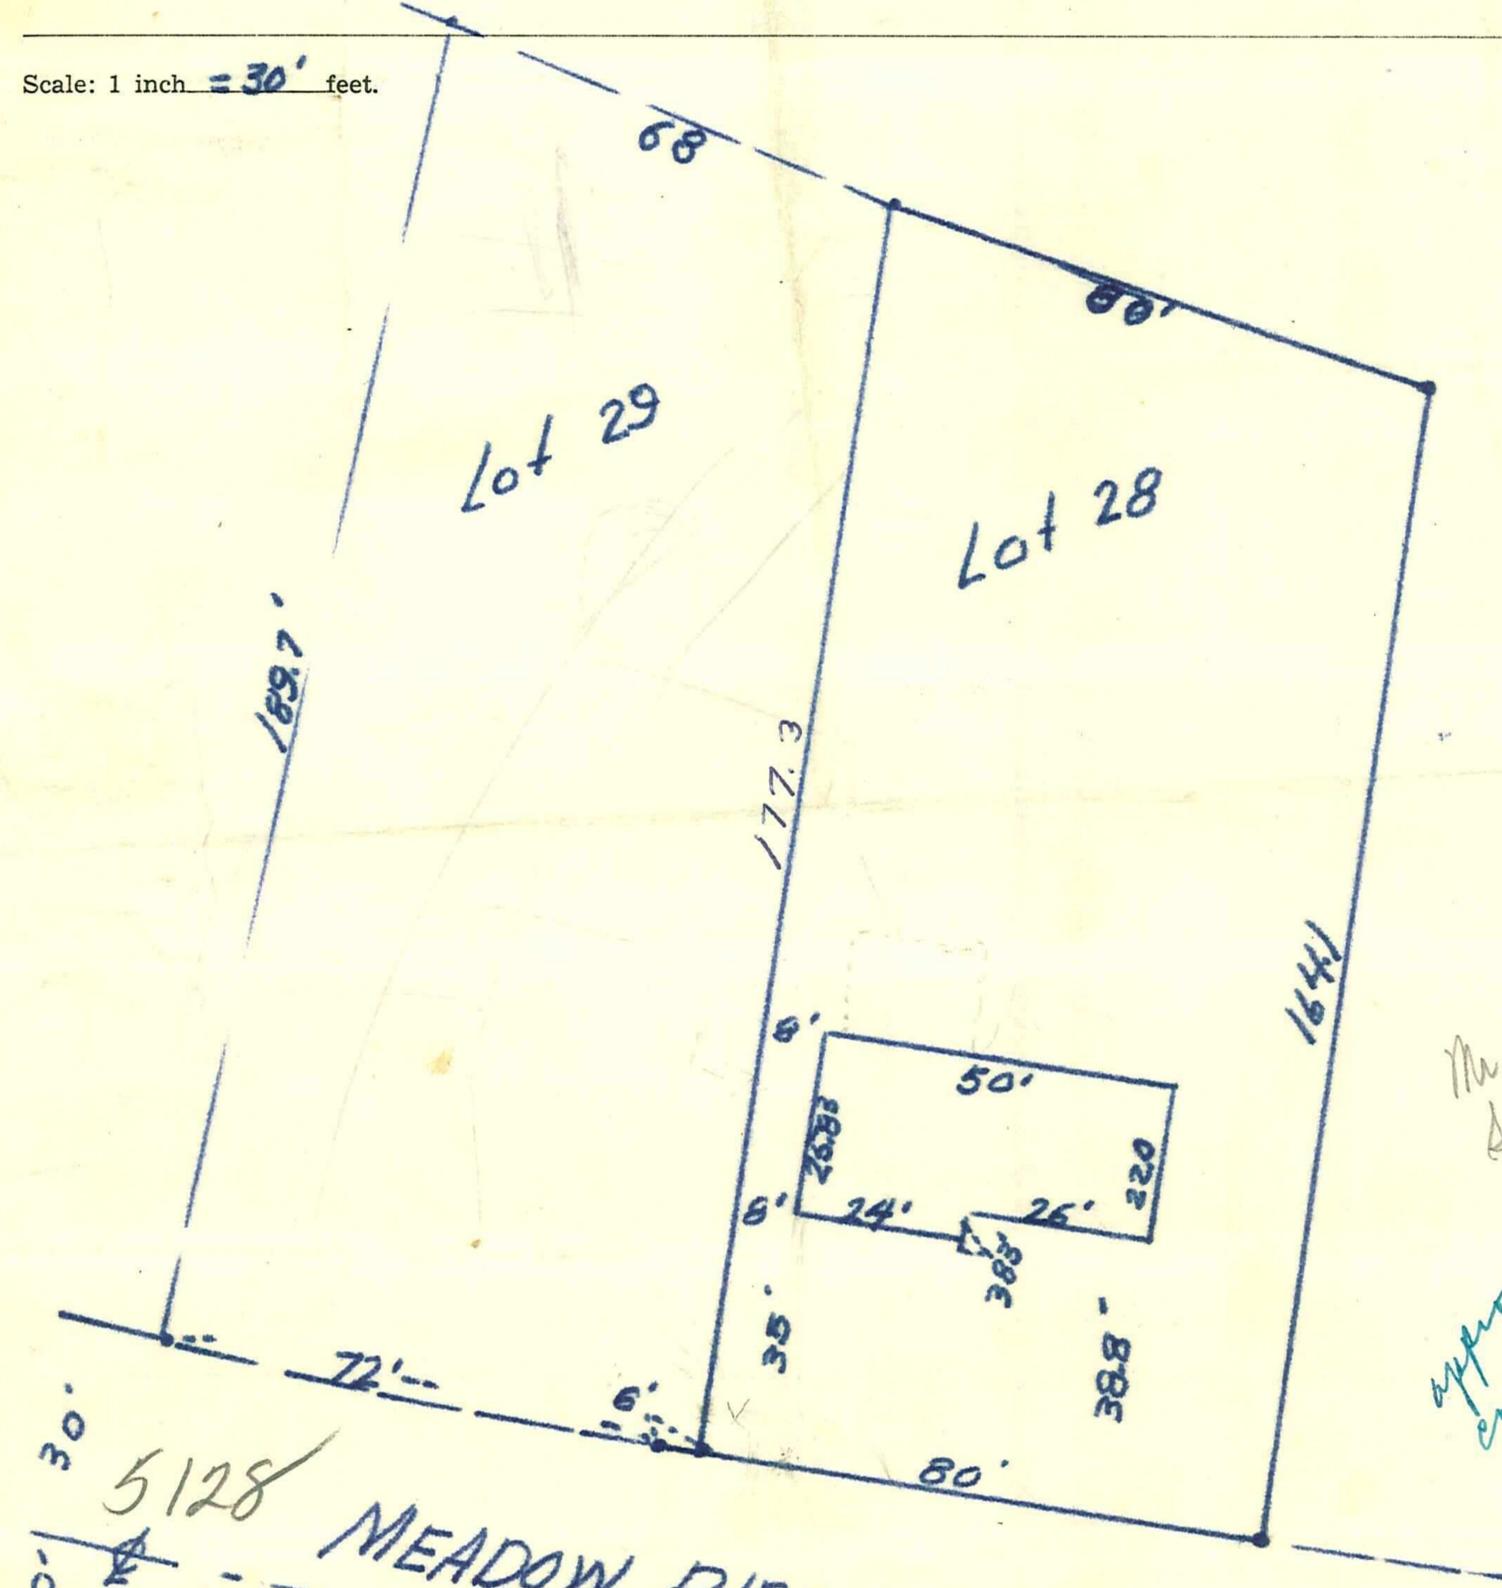

Mr. Osell in Smith's office 8/29/54
approved for construction by the Stone Co. Edward Stone

CERTIFICATE OF LOCATION OF BUILDING

I hereby certify that on _____, 19____
I made a survey of the proposed location of the building on the above described property and that the location of said building is correctly shown on the above plat.

CERTIFICATE OF SURVEY

I hereby certify that on Dec. 16, 1954
I surveyed the property described above and that the above plat is a correct representation of said survey.

Same as 6212 Ashcroft only basement garage under house

\$17,000.00
5128 Meadow Ridge
04-116-21-32-0049

Arleigh C. Smith
by George J. Brown

Arleigh C. Smith
by George J. Brown

6387 ↑