

# ARLEIGH C. SMITH

Registered Professional Engineer and Land Surveyor

16215 Wayzata Boulevard

Wayzata, Minnesota

## PLAT OF SURVEY

OF PROPERTY OF Roy E. Olson 157 Holly Road Hopkins


described as follows: Lot 34

Blk 4

Brookview Heights 1st Add.

Scale: 1 inch 30 feet.

6589

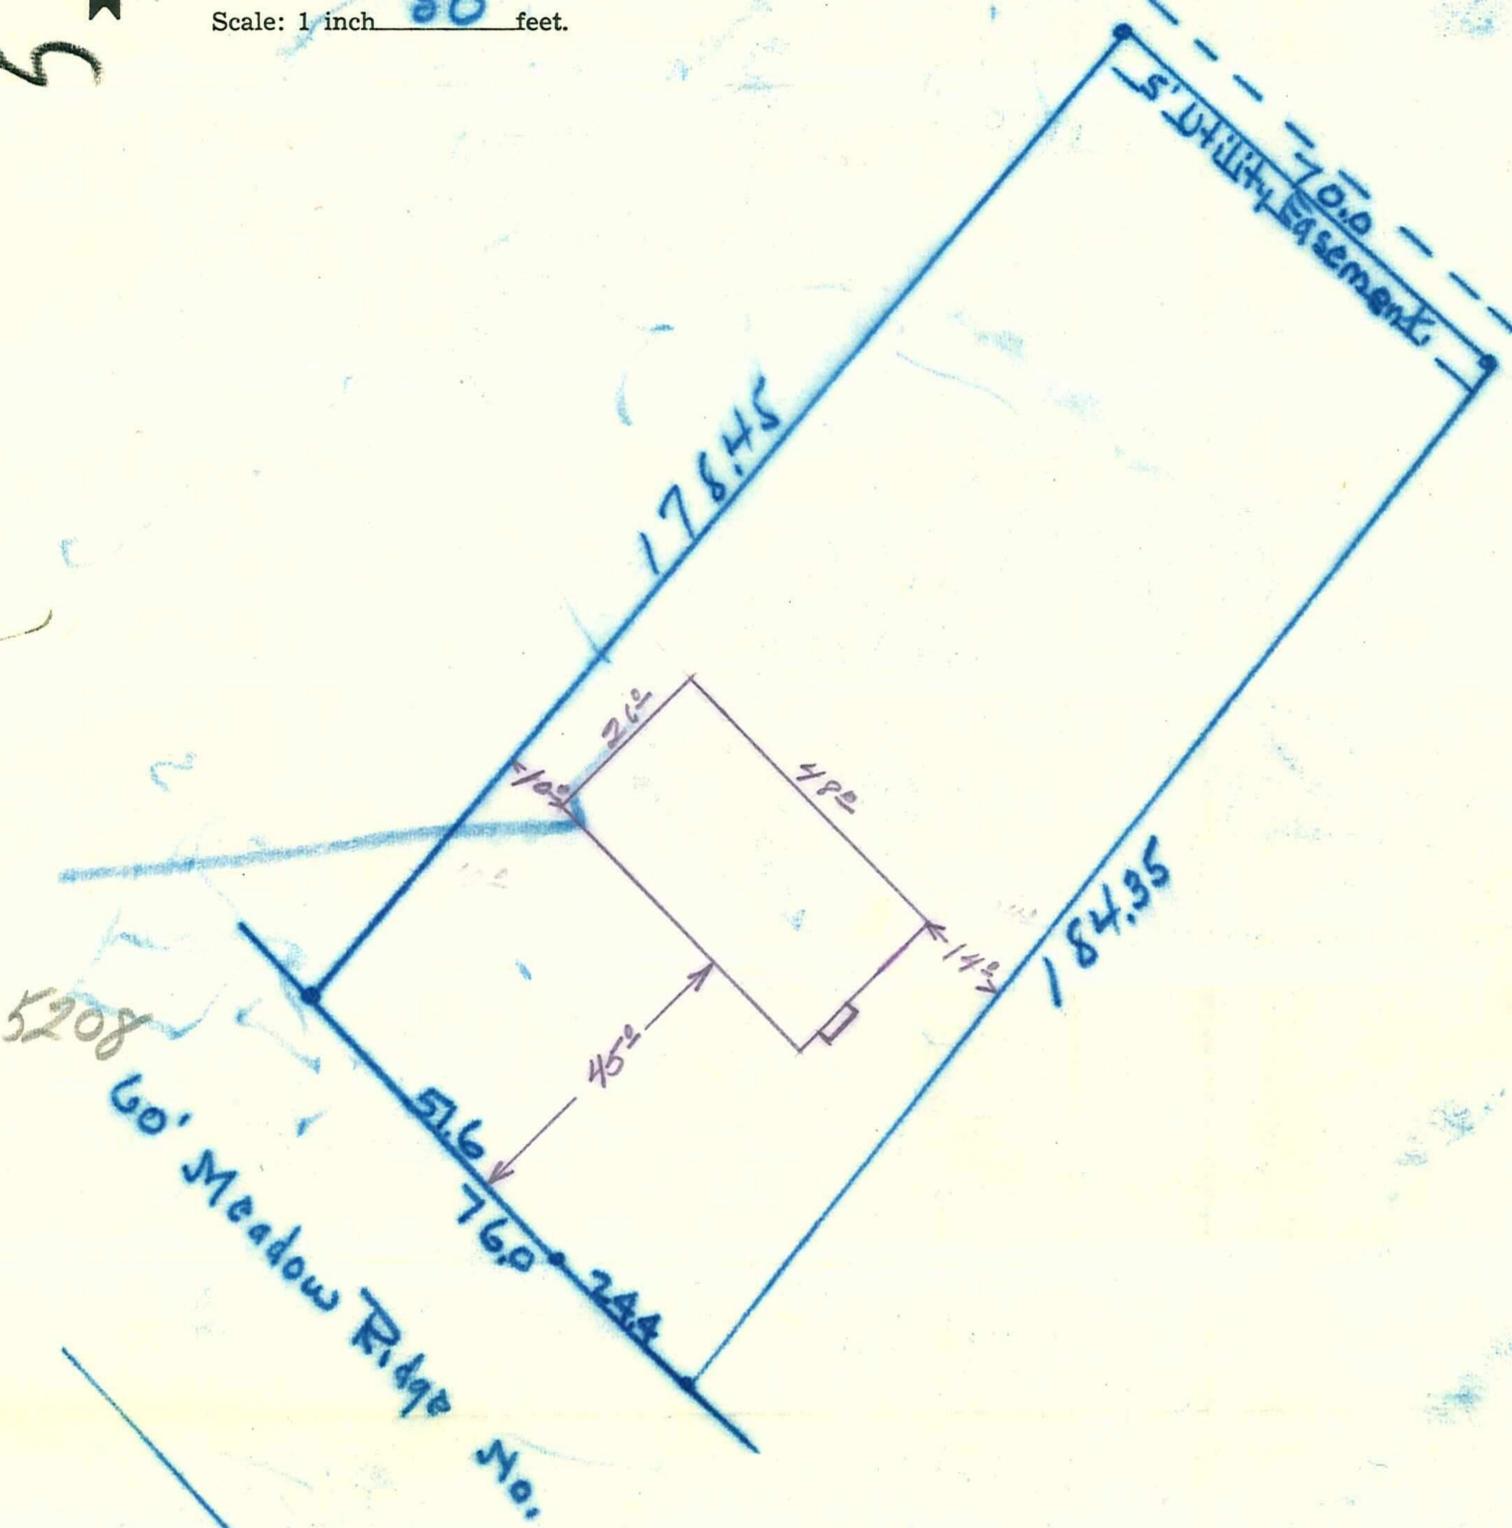

### CERTIFICATE OF LOCATION OF BUILDING

I hereby certify that on \_\_\_\_\_, 19\_\_\_\_  
I made a survey of the proposed location of the building  
on the above described property and that the location of  
said building is correctly shown on the above plat.

### CERTIFICATE OF SURVEY

I hereby certify that on June 1, 1954  
I surveyed the property described above and that the above  
plat is a correct representation of said survey.

Arleigh C. Smith

5208 Meadow Ridge 04-116-21-32-0055