

\$ 19,000

ARLEIGH C. SMITH

Registered Professional Engineer and Land Surveyor

16215 Wayzata Boulevard


Wayzata, Minnesota

H04121

PLAT OF SURVEY

OF PROPERTY OF Roy E. Olson 157 Holly Road, Hopkins
 described as follows: Lot 37
Blk 4
Brookview Heights 1st Add.

Scale: 1 inch 30 feet.

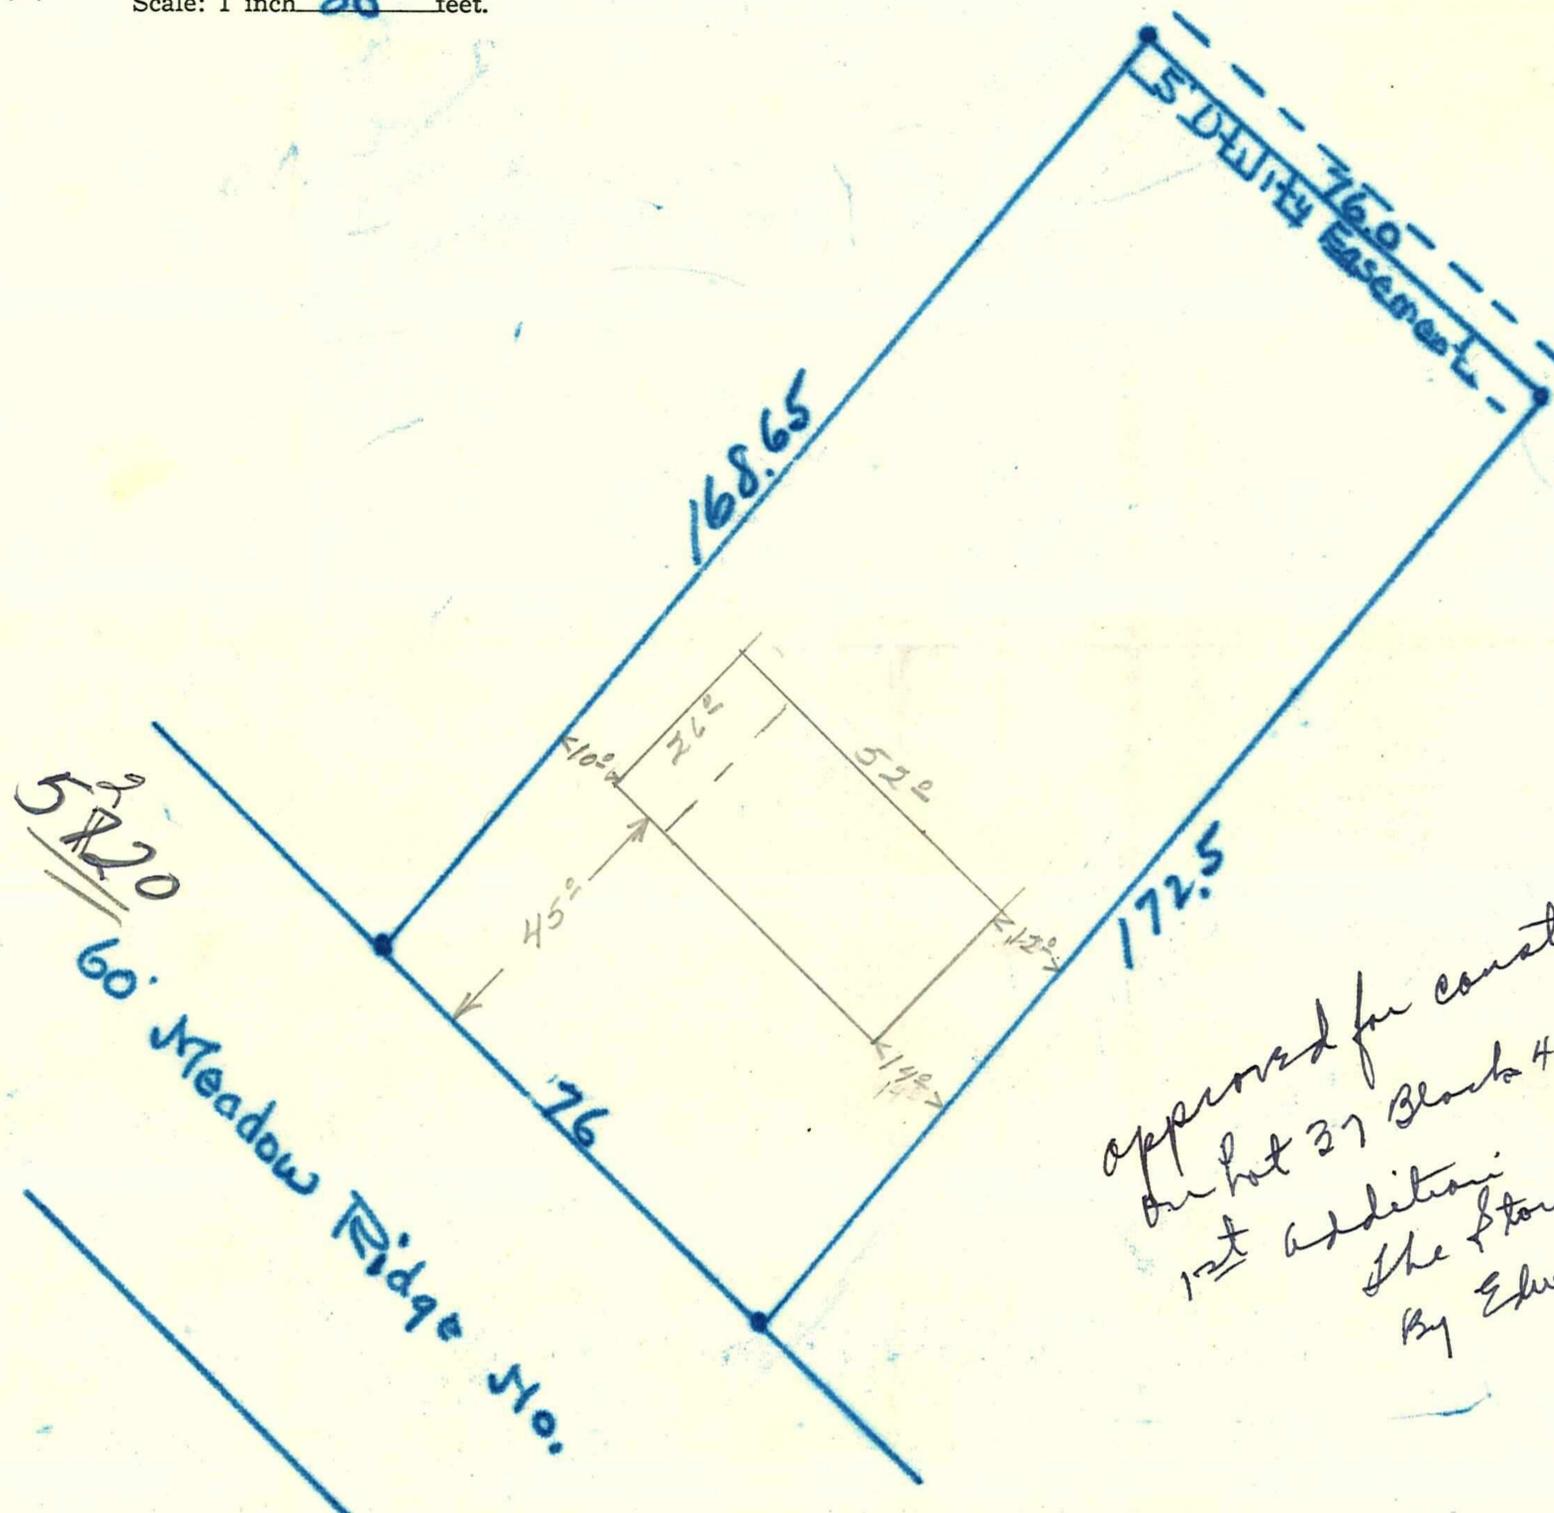

approved for construction
 on lot 37 Block 4 Brookview Hts
 1st addition
 the flow line.
 By Edward C. Stow 9/27/59

CERTIFICATE OF LOCATION OF BUILDING

I hereby certify that on _____, 19____
 I made a survey of the proposed location of the building
 on the above described property and that the location of
 said building is correctly shown on the above plat.

CERTIFICATE OF SURVEY

I hereby certify that on June 1, 19____
 I surveyed the property described above and that the above
 plat is a correct representation of said survey.

Arleigh C. Smith

5220 Meadows Ridge 04-116-1-32-0058

6195