

ARLEIGH C. SMITH

Registered Professional Engineer and Land Surveyor

16215 Wayzata Boulevard

Wayzata, Minnesota

PLAT OF SURVEY

OF PROPERTY OF FRANK L GUNDERSON, 6945 Irving Ave. So. Mpls., 23, Minn


described as follows: LOT 5

BLOCK 7

BROOKVIEW HEIGHTS 1st Add

Scale: 1 inch = 30 feet.

6205 ↑
N

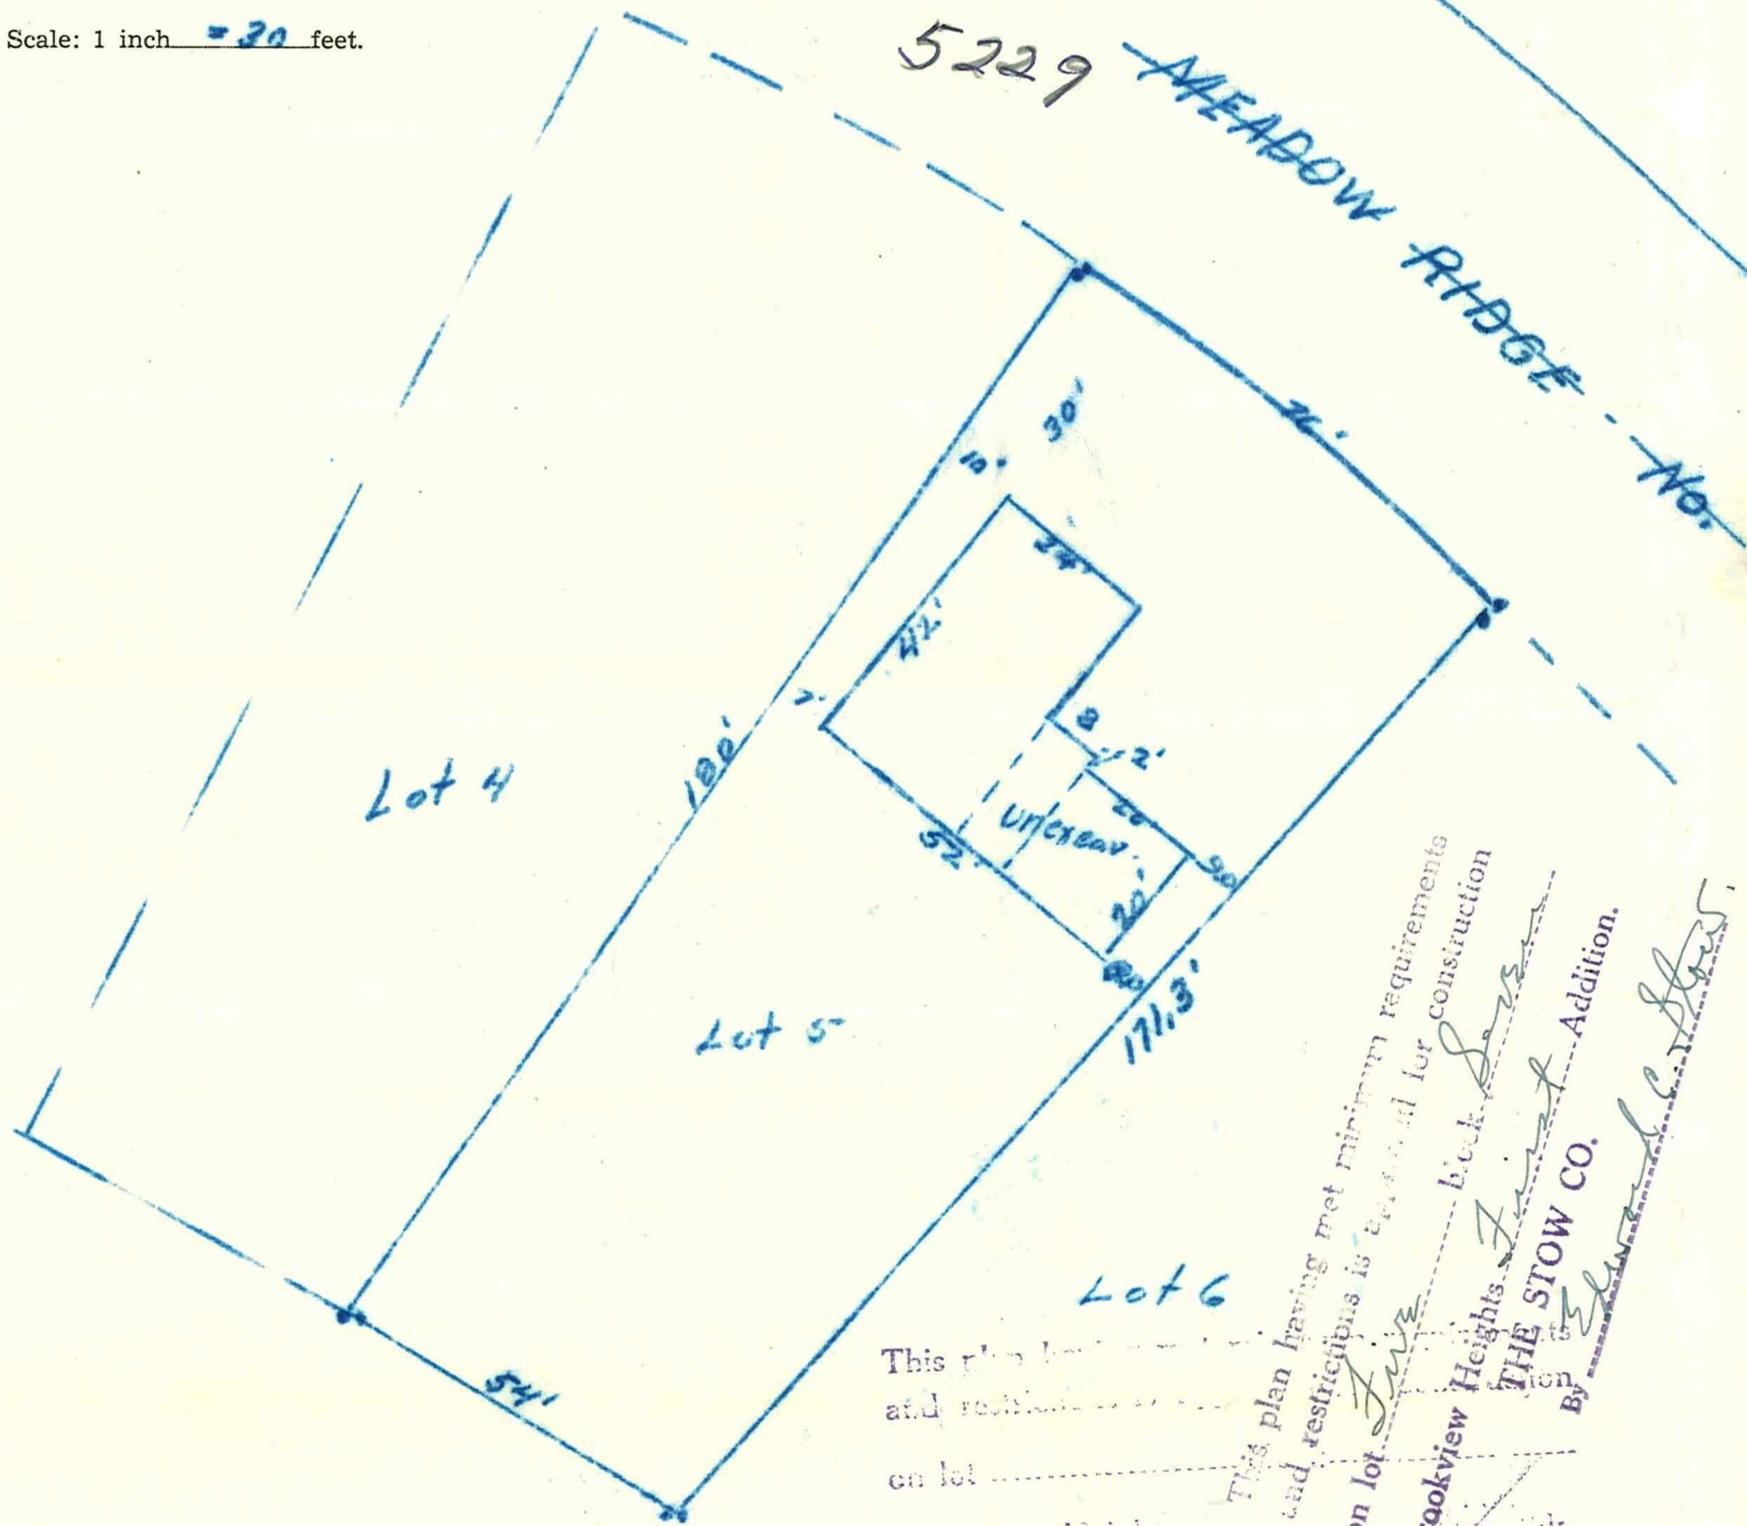

This plan having met minimum requirements
and restrictions is approved for construction
on lot Lot 5
Brookview Heights Block 7
THE STOW CO.
By Arleigh C. Smith

CERTIFICATE OF LOCATION OF BUILDING

I hereby certify that on Sept 27, 1954
I made a survey of the proposed location of the building
on the above described property and that the location of
said building is correctly shown on the above plat.

Arleigh C. Smith

CERTIFICATE OF SURVEY

I hereby certify that on Sept 27, 1954
I surveyed the property described above and that the above
plat is a correct representation of said survey.

Arleigh C. Smith

5229 Meadow Ridge 04-116-21-32-0067