

ARLEIGH C. SMITH


Registered Professional Engineer and Land Surveyor
16215 Wayzata Boulevard Wayzata, Minnesota

PLAT OF SURVEY

OF PROPERTY OF John Ostlund, 6404 Morgan Ave So. Mpls.
described as follows: Lot 6
Block 7
Brookview Heights 1st Add.

Scale: 1 inch 30 feet.

5785
↑
N
↓

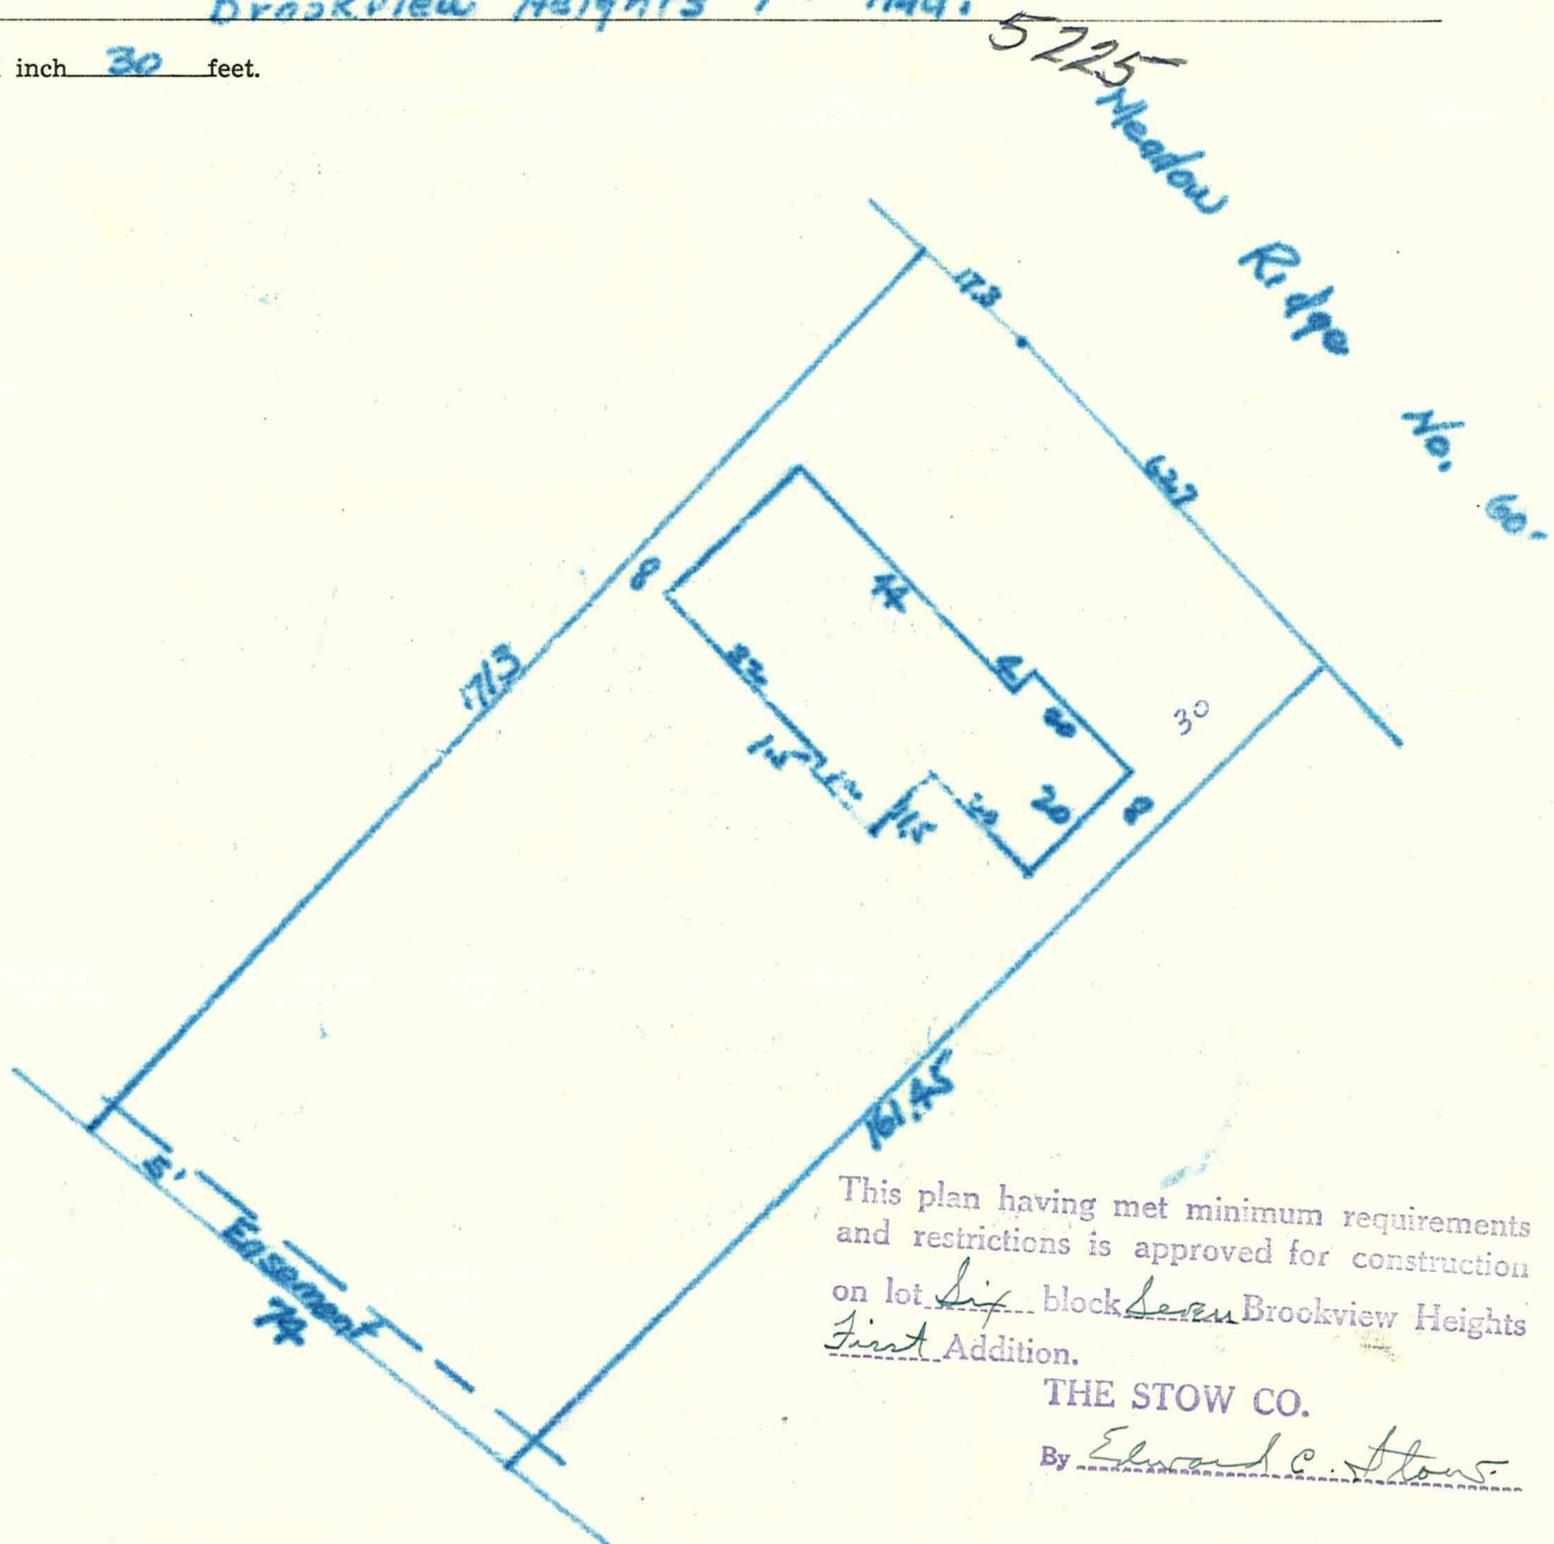

This plan having met minimum requirements and restrictions is approved for construction on lot Six block Seven Brookview Heights First Addition.
THE STOW CO.
By Edward C. Stow

CERTIFICATE OF LOCATION OF BUILDING

I hereby certify that on May 3, 1954
I made a survey of the proposed location of the building on the above described property and that the location of said building is correctly shown on the above plat.

Arleigh C. Smith

CERTIFICATE OF SURVEY

I hereby certify that on May 3, 1954
I surveyed the property described above and that the above plat is a correct representation of said survey.

Arleigh C. Smith

5225 Meadow Ridge 04-116-21-32-0068