

679/1591


**C. E. COULTER**  
LAND SURVEYOR

REGISTERED UNDER LAWS OF STATE OF MINNESOTA  
LICENSED BY ORDINANCE OF CITY OF MINNEAPOLIS  
3300 LYNDALE AVE. SO. MINNEAPOLIS 8, MINN.  
LOCUST 0370

PLATTING  
FARM SURVEYS  
LAKESHORE  
JUDICIAL

SCALE: 1" = 30'

Surveyor's Certificate

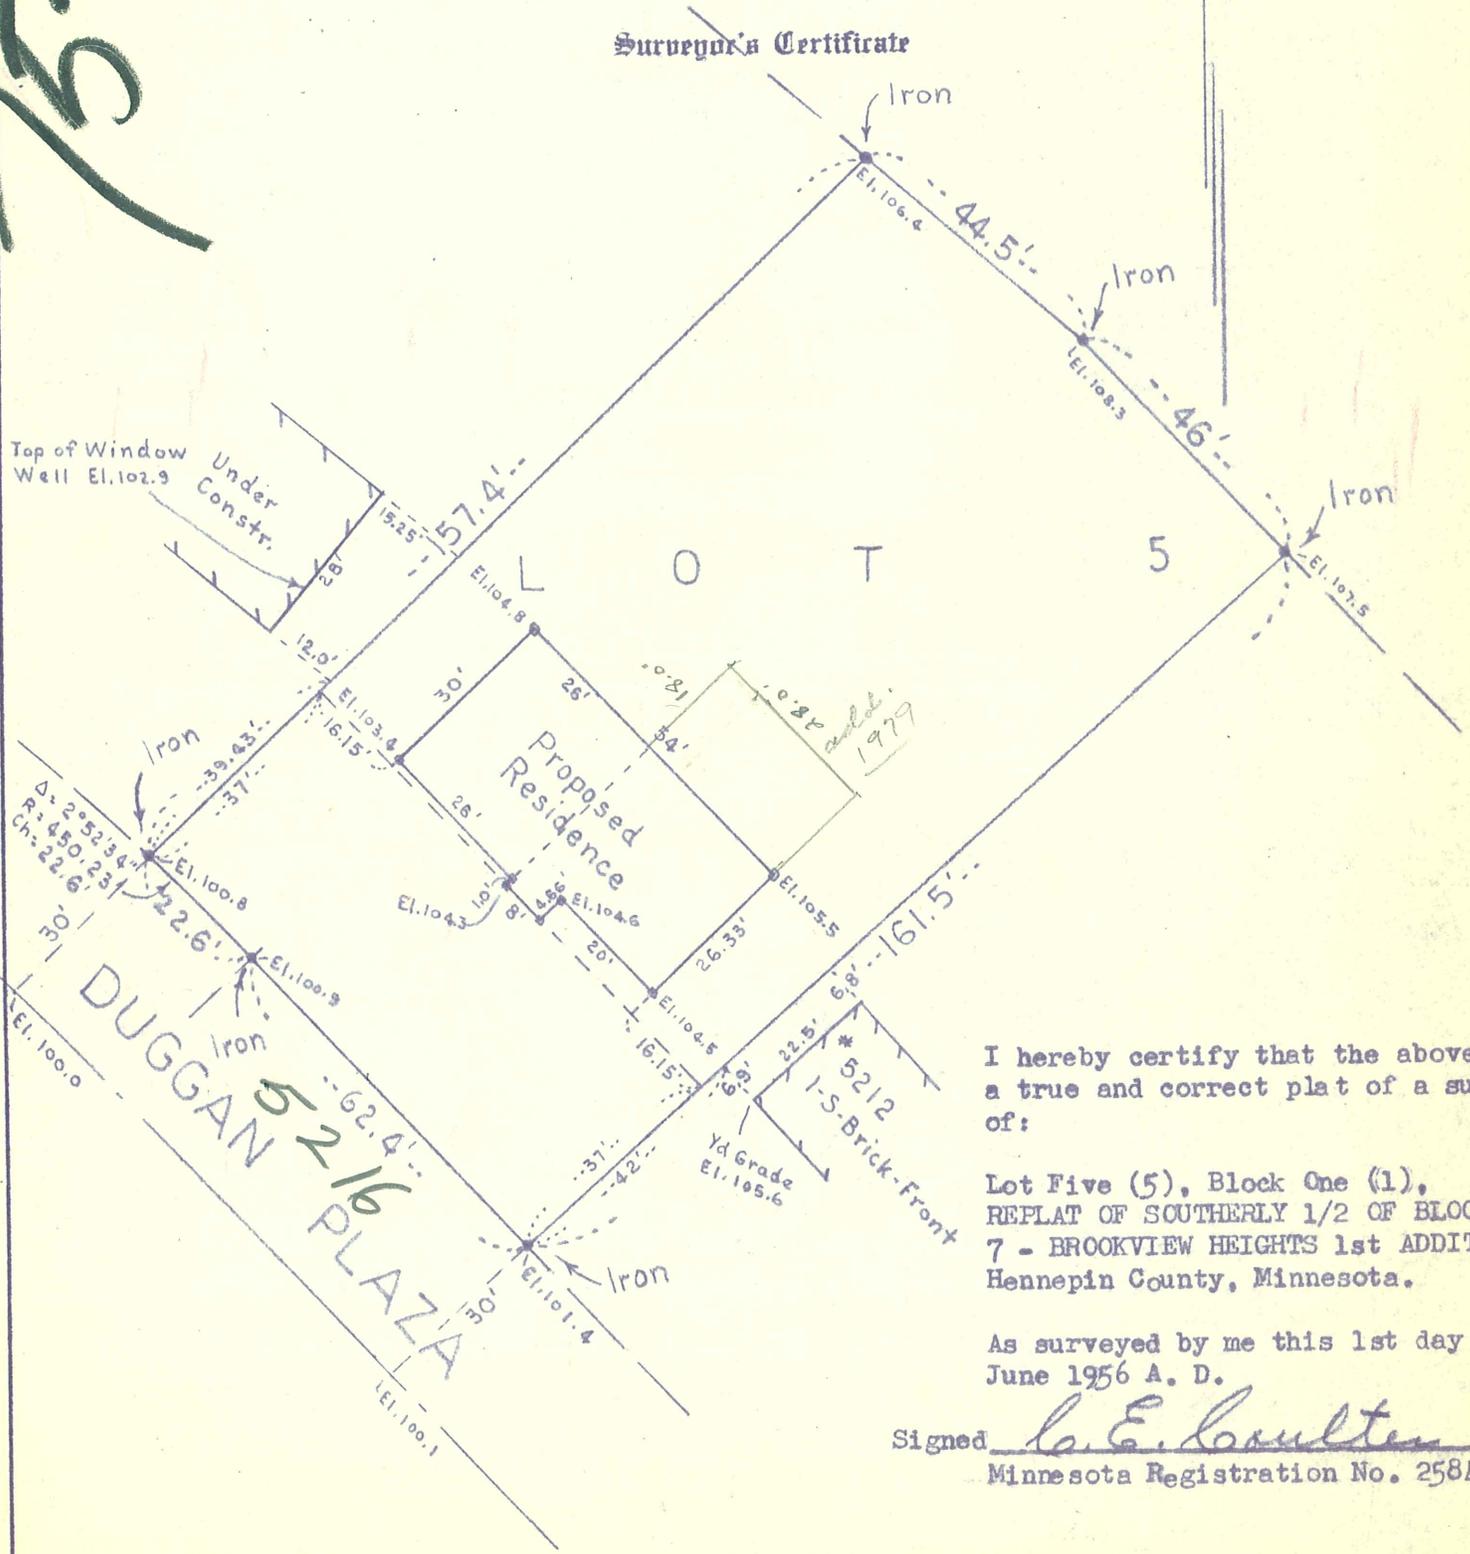

I hereby certify that the above is a true and correct plat of a survey of:

Lot Five (5), Block One (1),  
REPLAT OF SOUTHERLY 1/2 OF BLOCK  
7 - BROOKVIEW HEIGHTS 1ST ADDITION,  
Hennepin County, Minnesota.

As surveyed by me this 1st day of  
June 1956 A. D.

Signed C. E. Coulter  
Minnesota Registration No. 2584