

ARLEIGH C. SMITH

Registered Professional Engineer and Land Surveyor

16215 Wayzata Boulevard

Wayzata, Minnesota

PLAT OF SURVEY

OF PROPERTY OF

Henry M. Meyer Inc 2905 Brookview Terrace


described as follows:

*Lot 12
BIK 7*

Brookview Heights 1st Add. 5201

Scale: 1 inch *30* feet.

This plan having met minimum requirements and restrictions is approved for construction on lot Twelve block *Seven* Brookview Heights First Addition.
By *Edward C. Stow*
THE STOW CO.

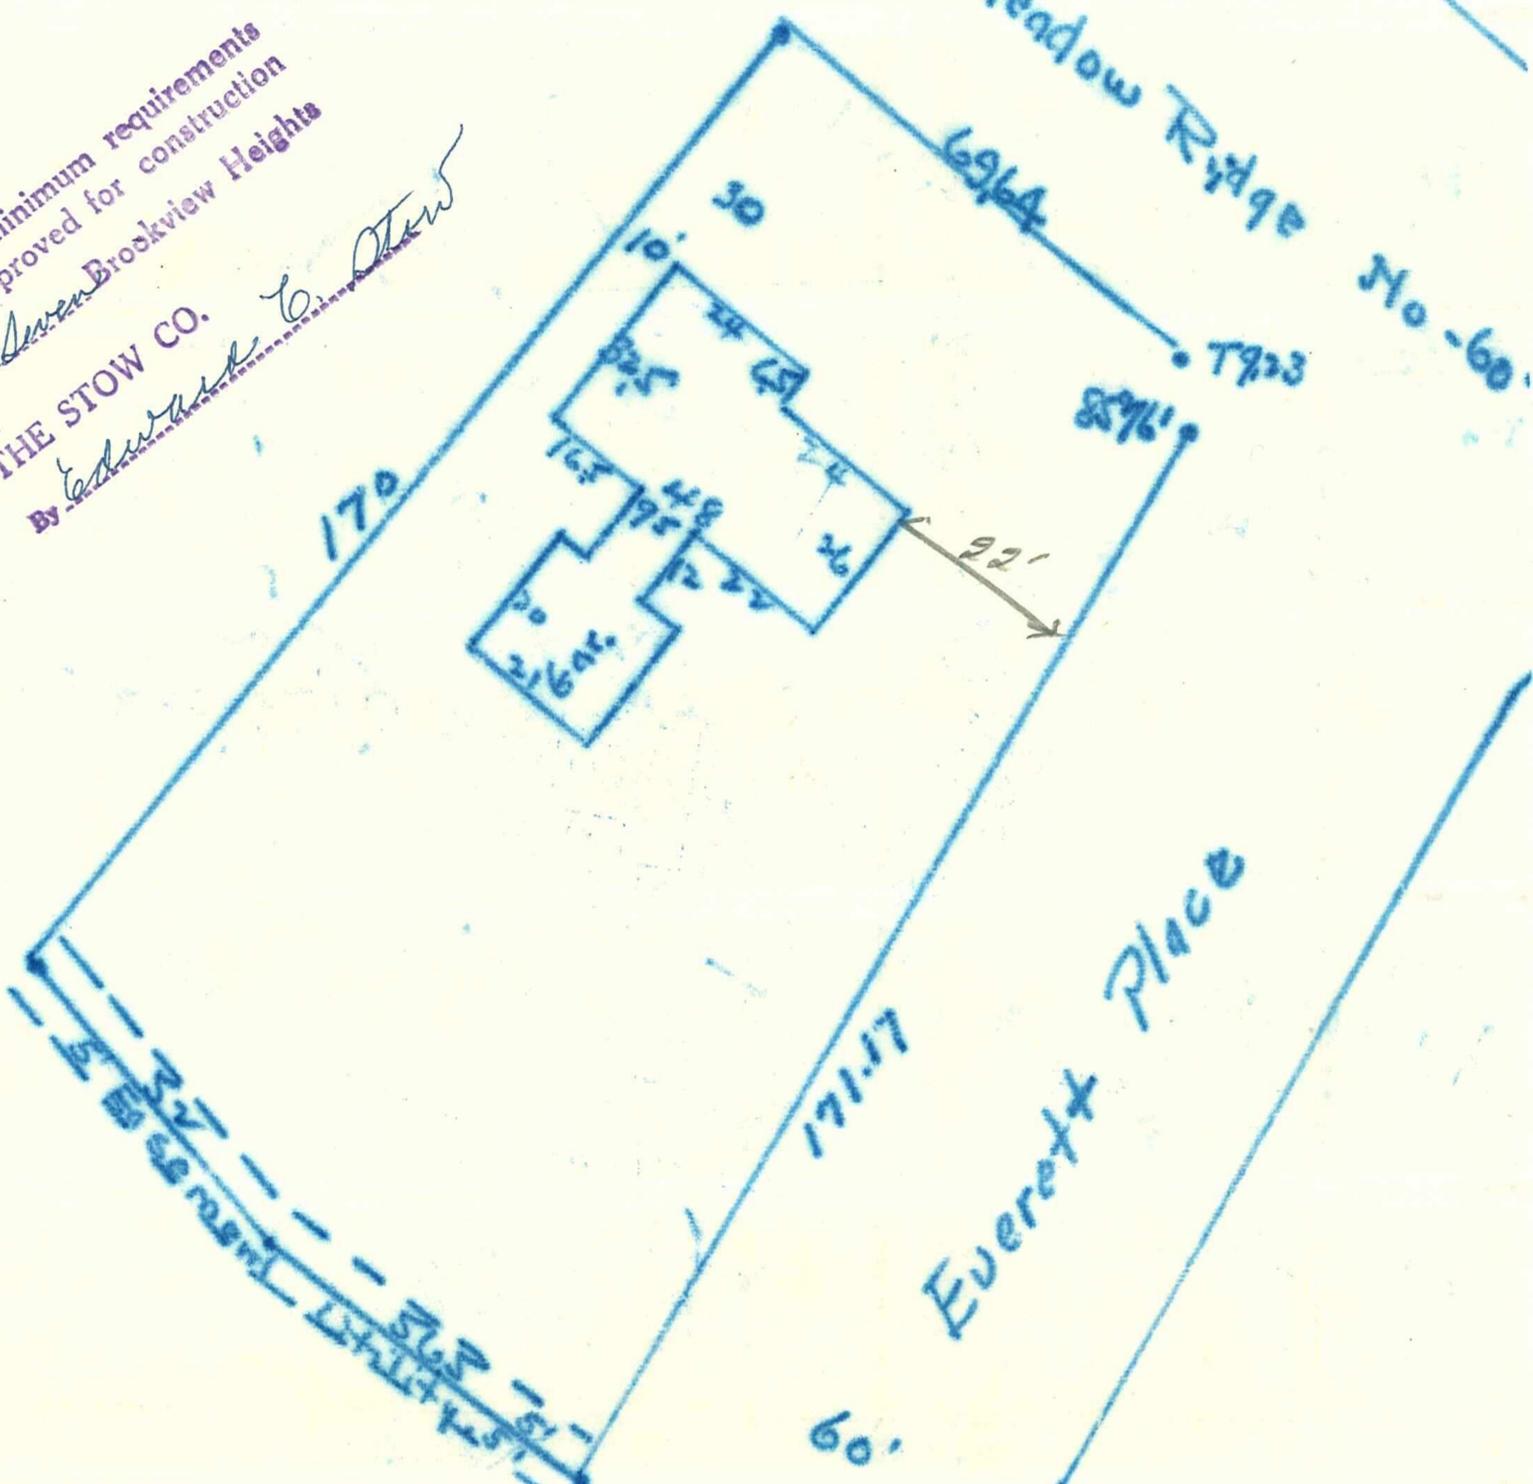

CERTIFICATE OF LOCATION OF BUILDING

I hereby certify that on *June 9, 1954*
I made a survey of the proposed location of the building on the above described property and that the location of said building is correctly shown on the above plat.

(2)

Arleigh C. Smith

CERTIFICATE OF SURVEY

I hereby certify that on *June 9, 1954*
I surveyed the property described above and that the above plat is a correct representation of said survey.

Arleigh C. Smith

5201 Meadow Ridge 04-116-21-35-0012