

12168



EGAN, FIELD & NOWAK SURVEYORS


129 WEST LAKE STREET

MINNEAPOLIS 8, MINN.



CERTIFICATE OF SURVEY

For C. D. JACOBSON

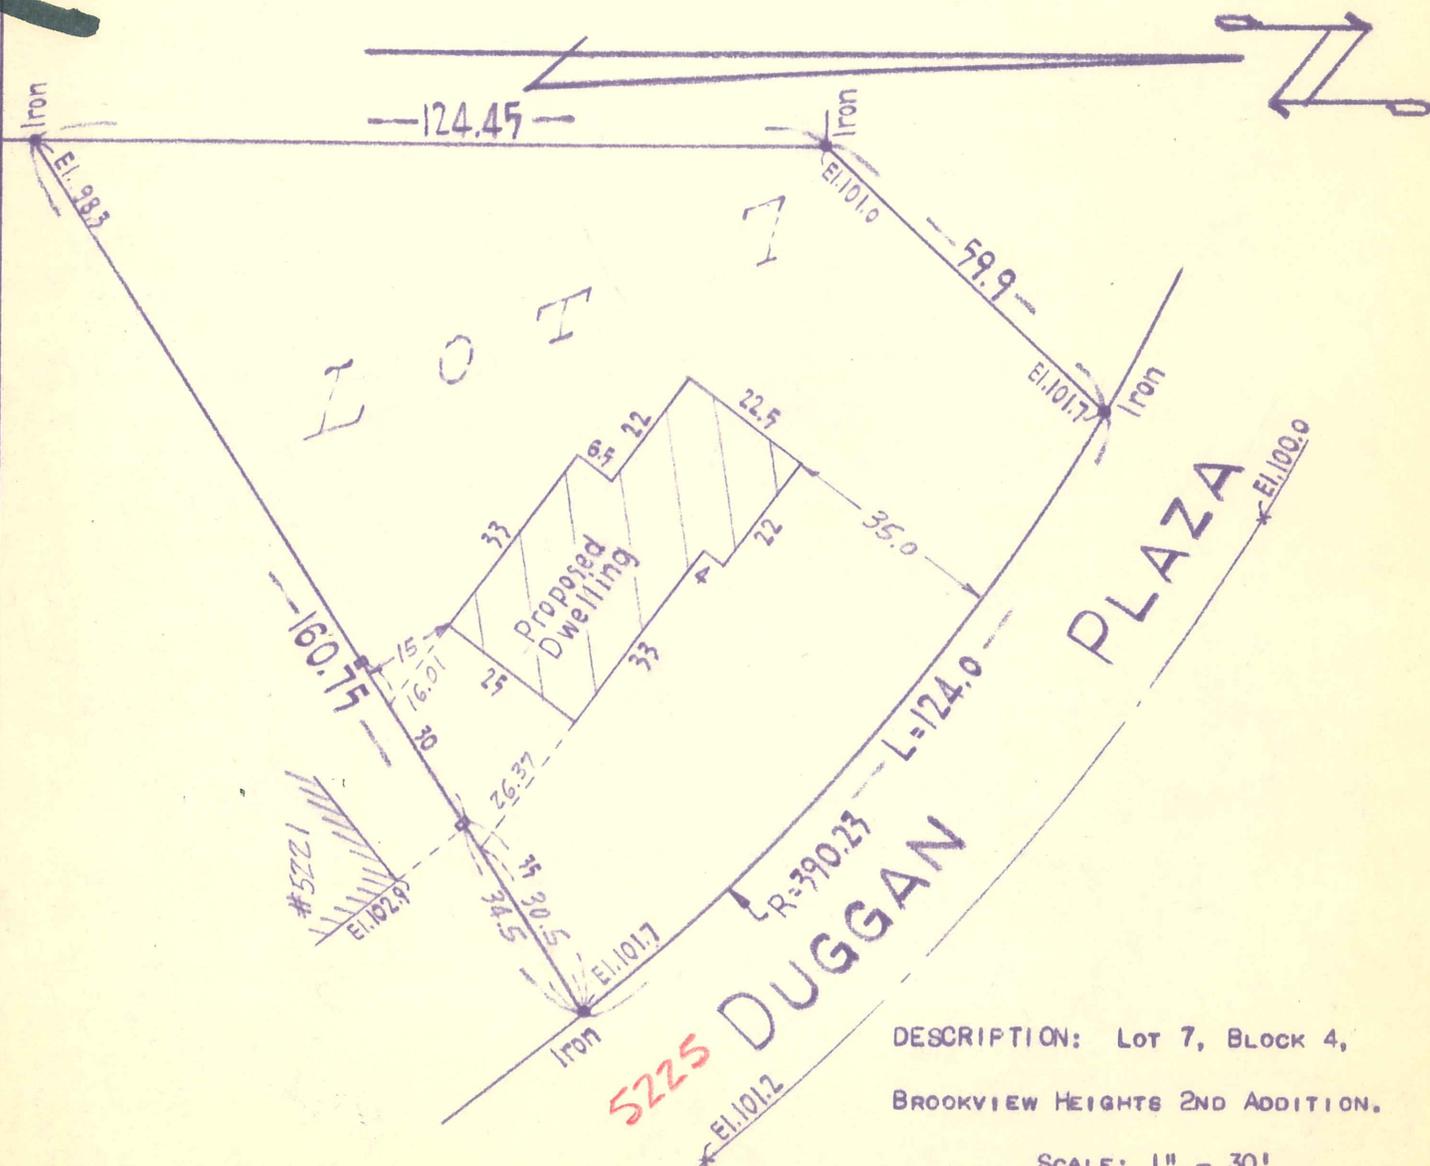

DESCRIPTION: LOT 7, BLOCK 4,
BROOKVIEW HEIGHTS 2ND ADDITION.

SCALE: 1" = 30'

We hereby certify that this is a true and correct representation of a survey of the boundaries of the land above described and of the location of all buildings, if any, thereon, and all visible encroachments, if any, from or on said land.

Dated this 14TH day of FEBRUARY, 1963.

EGAN, FIELD & NOWAK
Surveyors

File No. 5557 Book No. 1606-61

by *Arthur Bethune*

5225 DUGGAN PLAZA