

ARLEIGH C. SMITH

Registered Professional Engineer and Land Surveyor

16215 Wayzata Boulevard

Wayzata, Minnesota

4-116-21

PLAT OF SURVEY

OF PROPERTY OF E. Deitrich & Sons, 4144 Thomas Ave No., Mpls

described as follows: Lot 24


Block 4

Brookview Heights 1st Add.

Scale: 1 inch 30 feet.

*Carlton Construction
2408 Brynd Ave.
Golden Valley*

5112
↑
N
↓

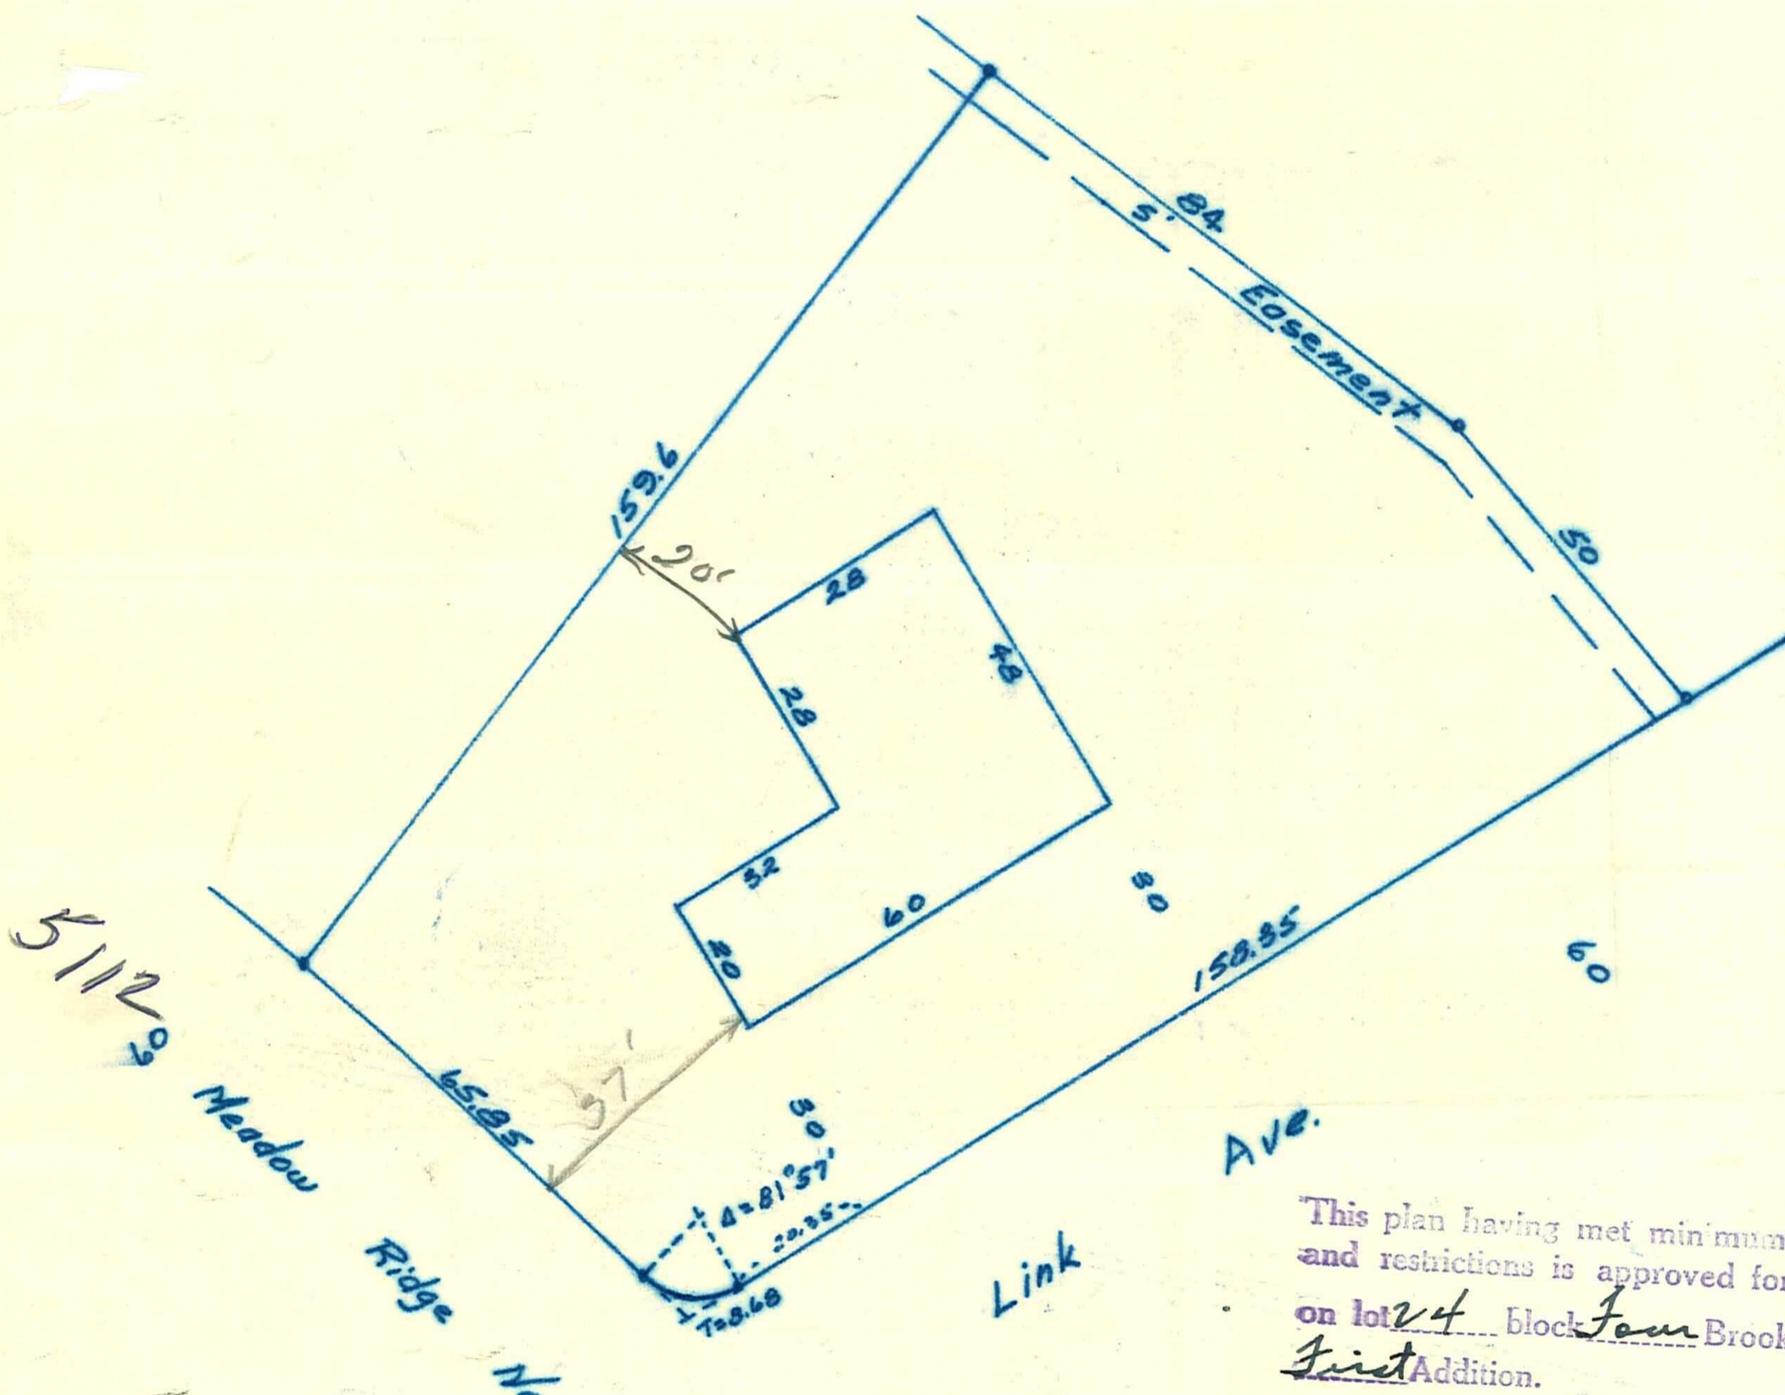

This plan having met minimum requirements and restrictions is approved for construction on lot 24 block Four Brookview Heights First Addition.

THE STOW CO.
By Edward C. Stow

CERTIFICATE OF LOCATION OF BUILDING

I hereby certify that on May 12, 19 54
I made a survey of the proposed location of the building on the above described property and that the location of said building is correctly shown on the above plat.

Arleigh C. Smith

5112 Meadow Ridge 04-116-21-34-0008

CERTIFICATE OF SURVEY

I hereby certify that on May 12, 19 54
I surveyed the property described above and that the above plat is a correct representation of said survey.

Arleigh C. Smith