

Phone: GReenwood 3-8352

ARLEIGH C. SMITH

Registered Professional Engineer and Land Surveyor

16215 Wayzata Boulevard

Wayzata, Minnesota

PLAT OF SURVEY


OF PROPERTY OF L. M. Looken 5801 York Ave N/pls. Minn

described as follows: Lot 27
Blk 4
Brookview Heights 1st Add.

Scale: 1 inch 40 feet.

1785
N

\$15,500

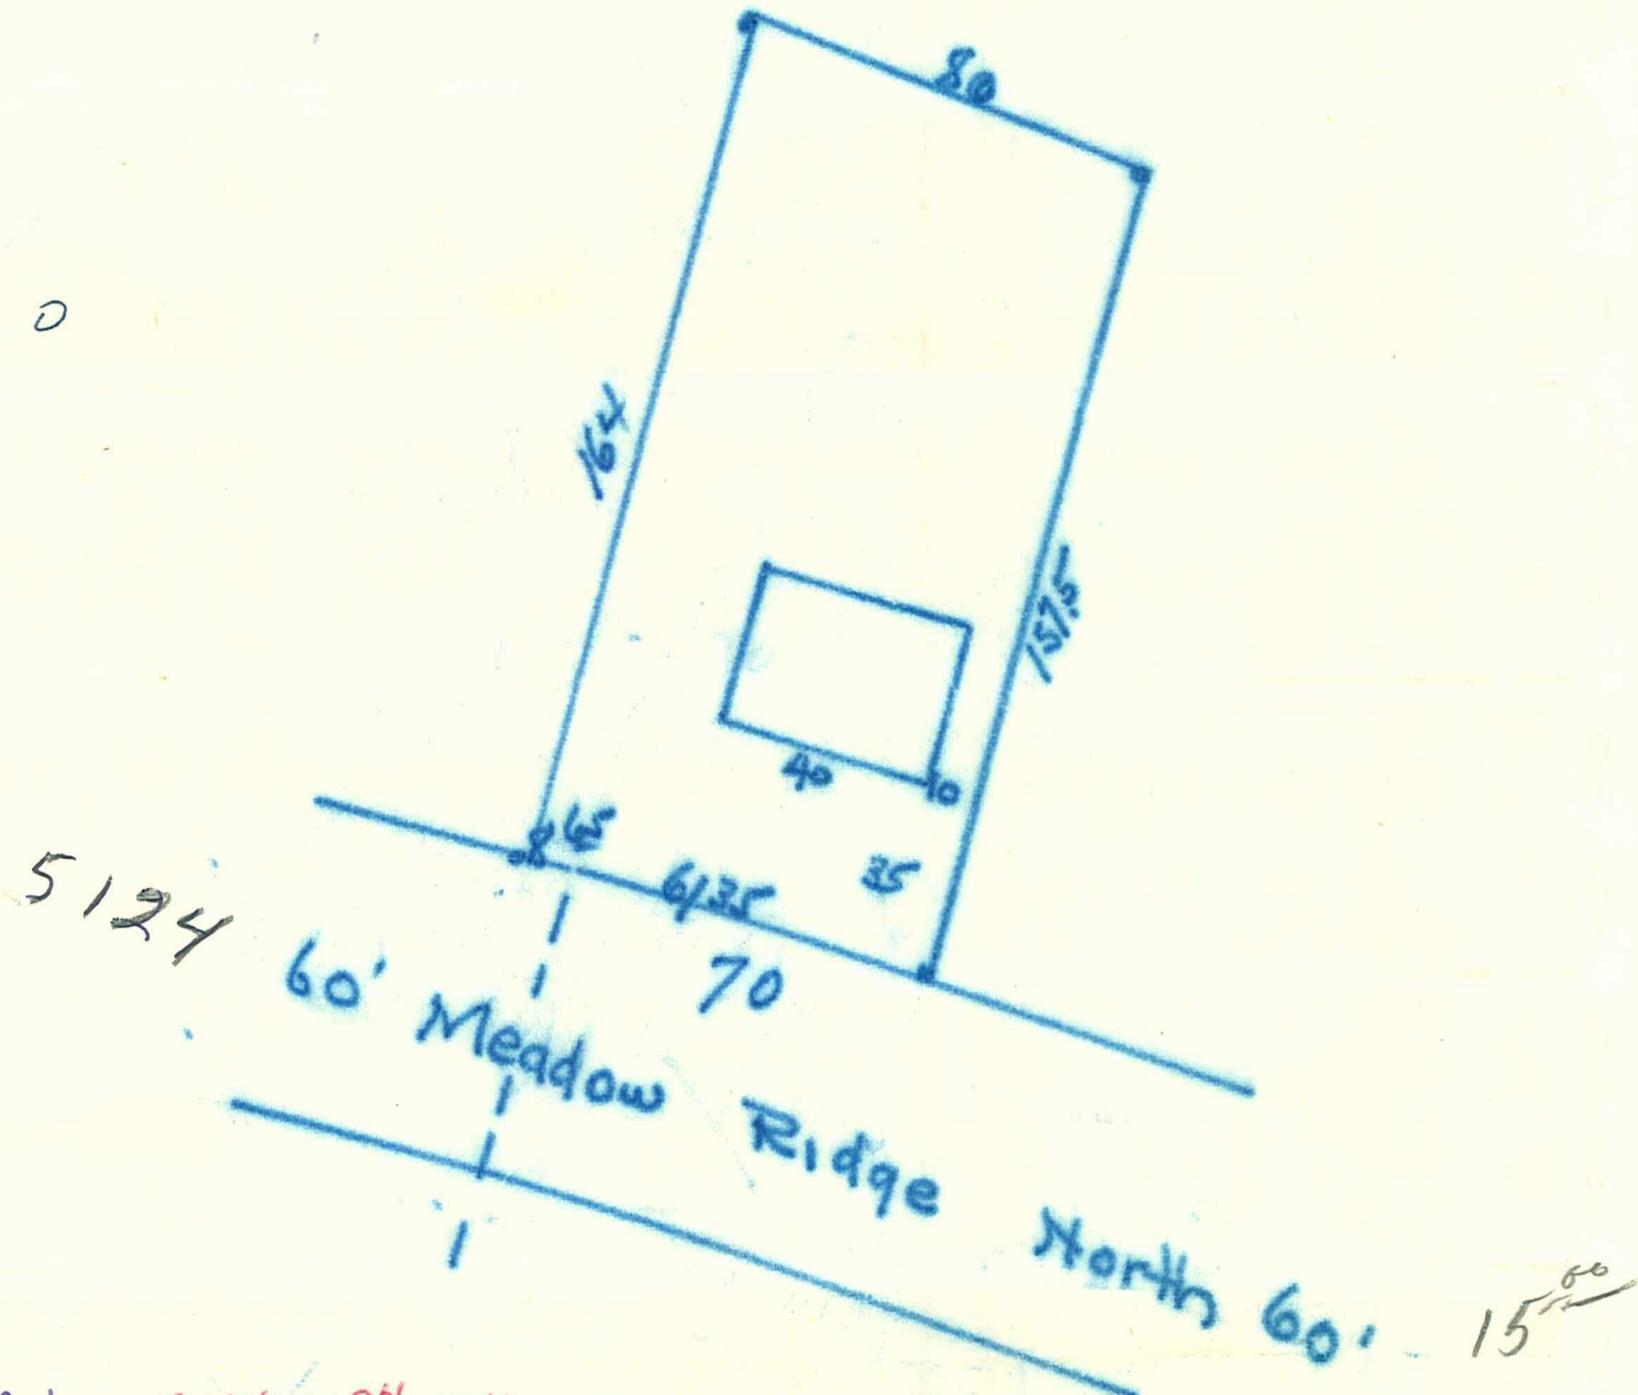

5124 Meadow Ridge 04116-21-39-0011

CERTIFICATE OF LOCATION OF BUILDING

I hereby certify that on Apr 7, 1954
I made a survey of the proposed location of the building
on the above described property and that the location of
said building is correctly shown on the above plat.

Arleigh C. Smith

CERTIFICATE OF SURVEY

I hereby certify that on Apr 7, 1954
I surveyed the property described above and that the above
plat is a correct representation of said survey.

Arleigh C. Smith