

ARLEIGH C. SMITH

Registered Professional Engineer and Land Surveyor

16215 Wayzata Boulevard

Wayzata, Minnesota

PLAT OF SURVEY

OF PROPERTY OF

Harold G Franzen 4232-23rd Ave So. Mpls.

described as follows:


Lot 8

B1K 5

Brookview Heights 1st Add.

Scale: 1 inch 30 feet.

6119
N

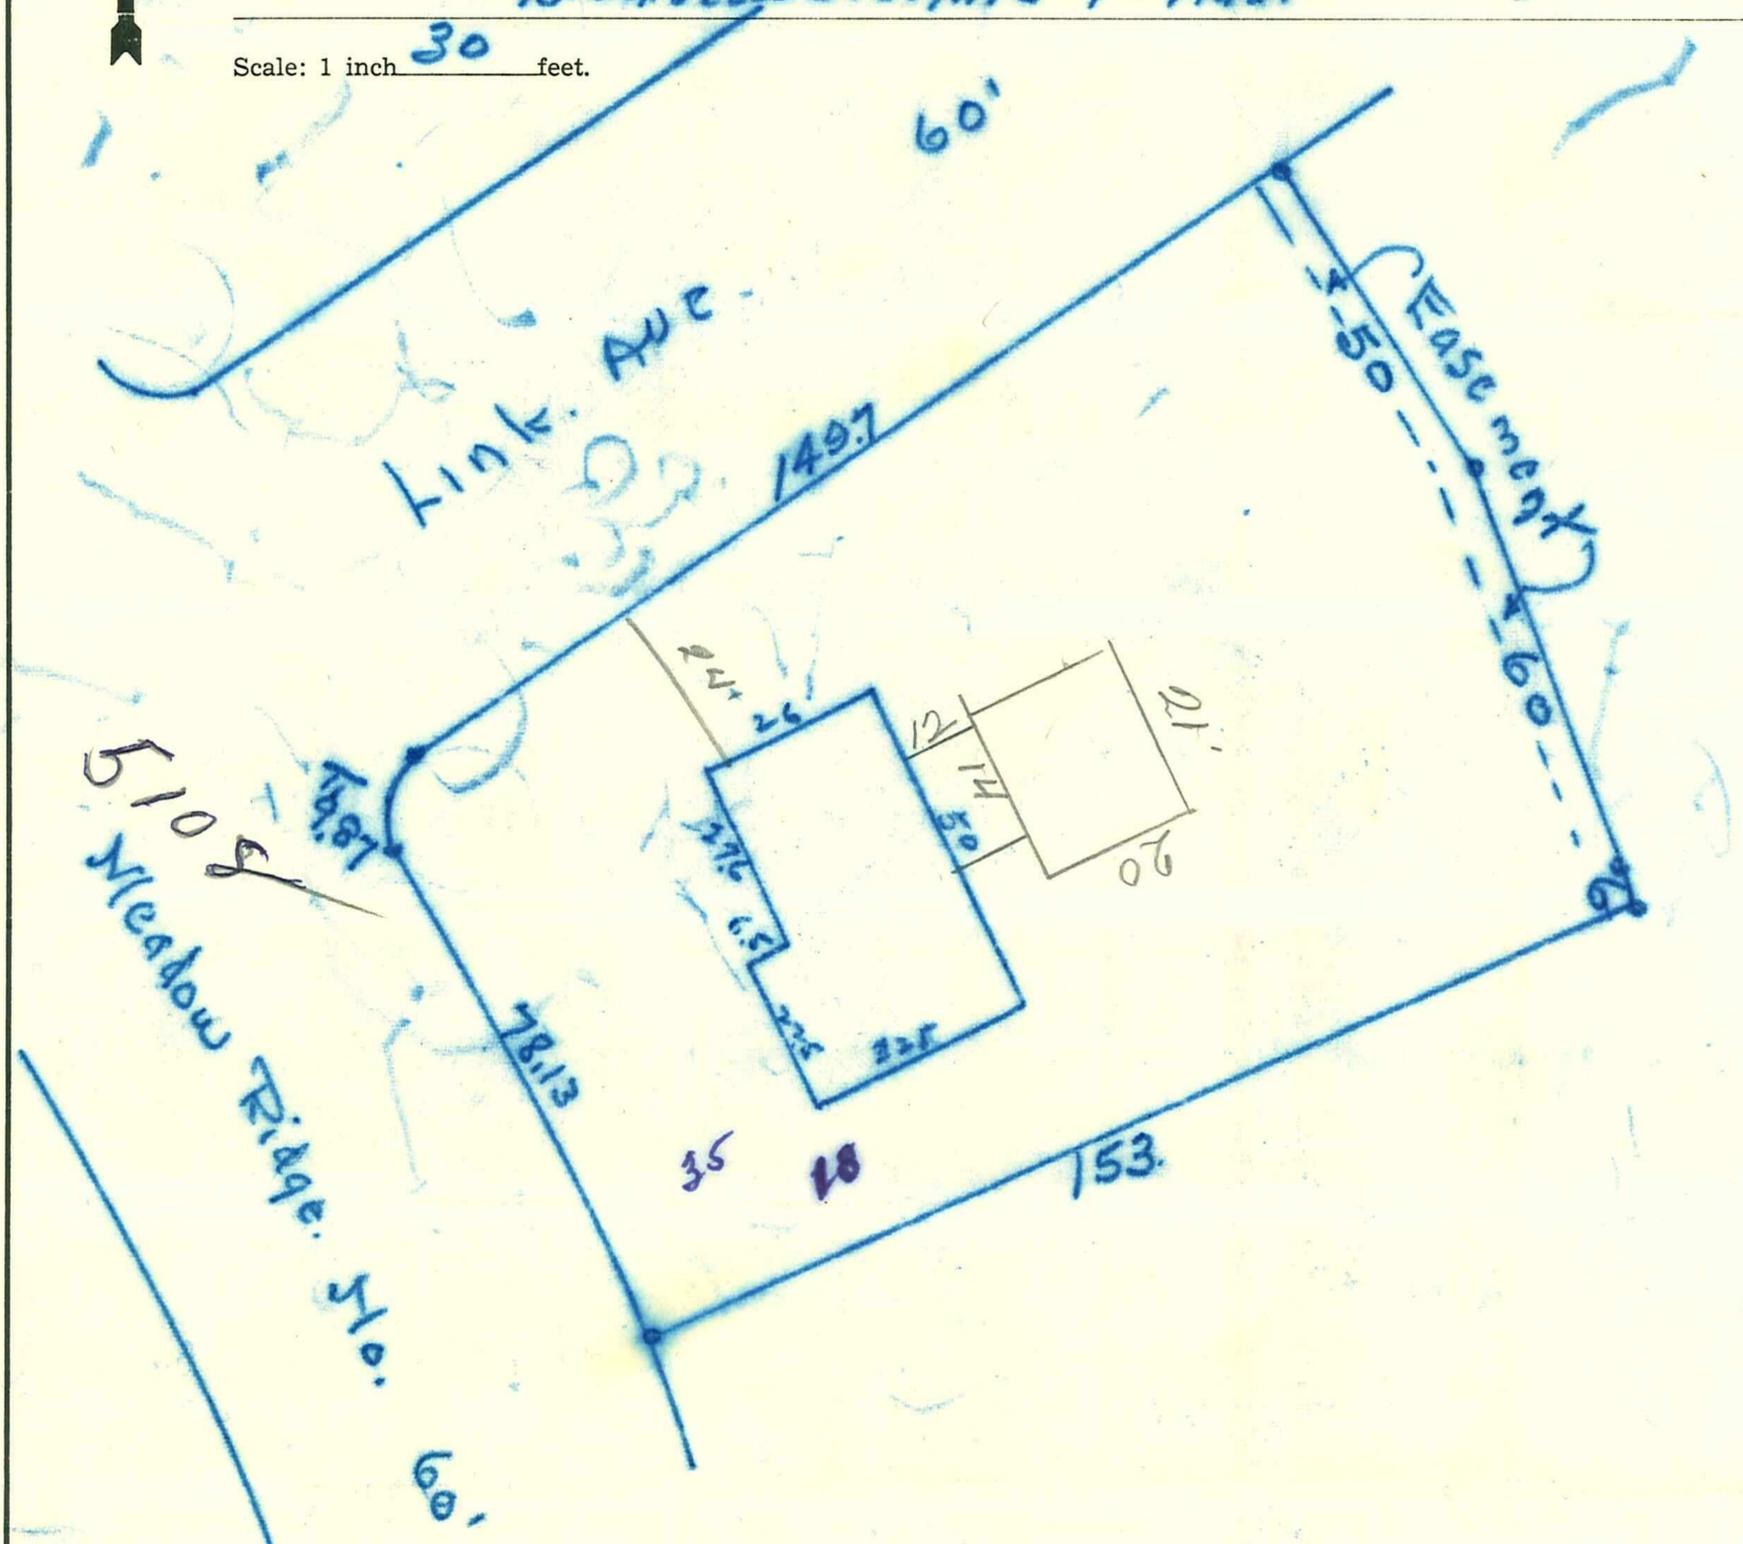

CERTIFICATE OF LOCATION OF BUILDING

I hereby certify that on Aug 27, 1954
I made a survey of the proposed location of the building
on the above described property and that the location of
said building is correctly shown on the above plat.

Arleigh C Smith

5108 Meadow Ridge 04-116-27-34-0019

CERTIFICATE OF SURVEY

I hereby certify that on Aug 27, 1954
I surveyed the property described above and that the above
plat is a correct representation of said survey.

Arleigh C Smith

①