

Phone: Greenwood 3-8352

ARLEIGH C. SMITH

Registered Professional Engineer and Land Surveyor
16215 Wayzata Boulevard Wayzata, Minnesota

PLAT OF SURVEY

OF PROPERTY OF RICHARD SMITH

described as follows: LOT 8

BLOCK 6

BROOKVIEW HEIGHTS 1ST ADDITION

Scale: 1 inch 30 feet.


BM = TOP OF HYD SW COR
LINK AVE & MEADOW RIDGE N.
ELEV = 100.0 (ASS)

⊕ DENOTES VACANT LOT MON.

▲ DENOTES WOOD PILE

Block 6

LOT 8

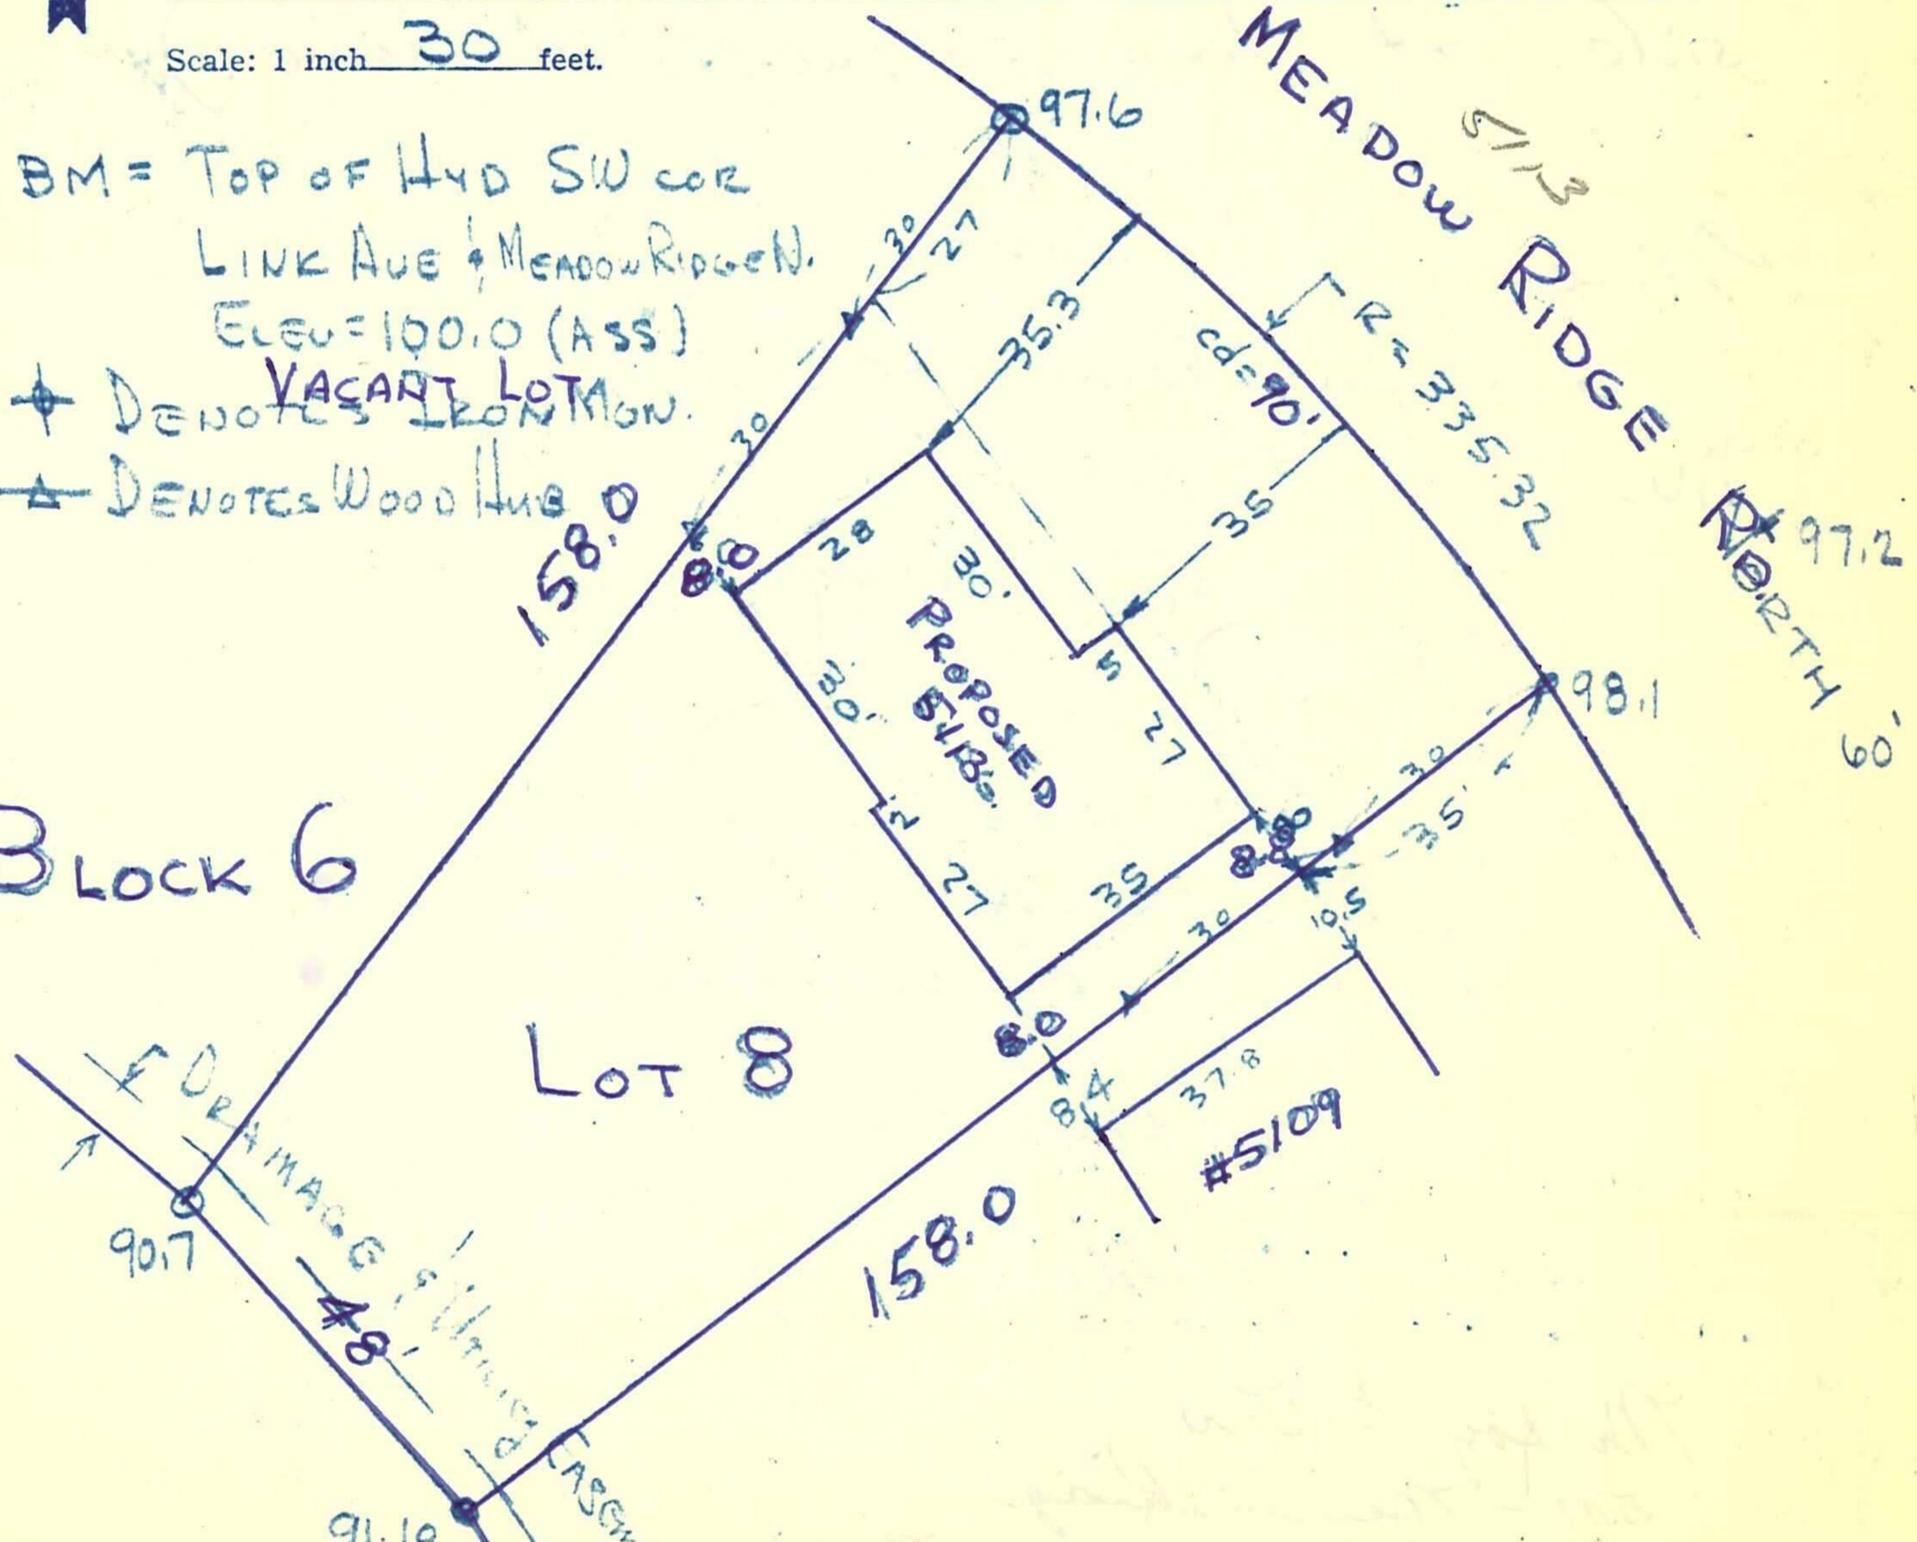

CERTIFICATE OF LOCATION OF BUILDING

I hereby certify that on MAY 10, 1962 I made a survey of the proposed location of the building on the above described property and that the location of said building is correctly shown on the above plat.

Arleigh C. Smith

CERTIFICATE OF SURVEY

I hereby certify that on MAY 10, 1962 I surveyed the property described above and that the above plat is a correct representation of said survey.

Arleigh C. Smith

5113 Meadow Ridge 04-116-21-34-0022