

CALVIN H. HEDLUND

Lard Surveyor

Civil Engineer

8901 Lyndale Ave. So.

Bloomington 20, Minn.

TU 1-2661


Surveyor's Certificate

SURVEY FOR:
DESCRIBED AS:

PEMBLE - DIXON CONSTRUCTION CO.

JOB NO. _____

Lot 16, Block 3, EDINA VALLEY ESTATES 2ND ADDITION, Village of Edina, Hennepin County, Minnesota reserving the drainage and utility easements as shown on the record plat thereof.

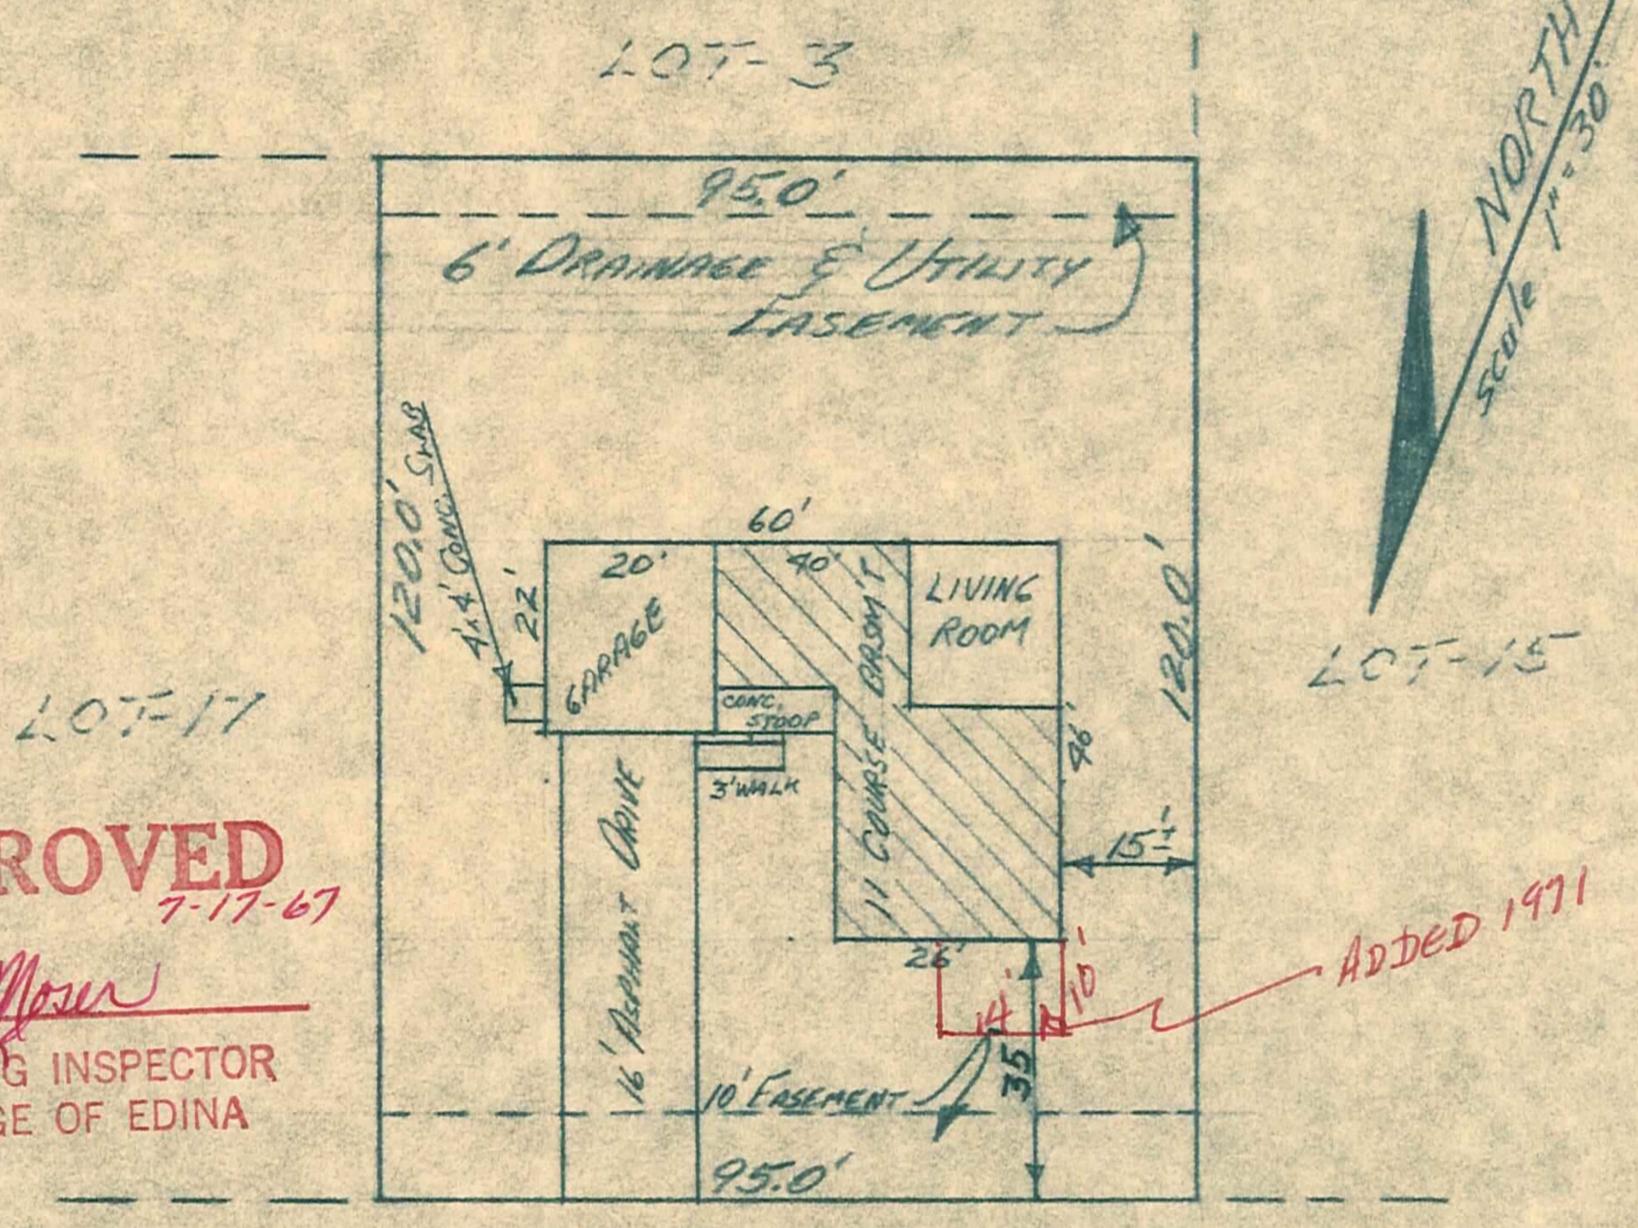

APPROVED
7-17-67

C.H. Mason
BUILDING INSPECTOR
VILLAGE OF EDINA

ADDED 1971

30' ~~5505 WEST 64TH ST.~~ 30'
~~LIMERICK DRIVE~~
6321 Limerick Ln

B-333

CERTIFICATE OF SURVEY

I hereby certify that on July 12, 1967 I surveyed the property described above and that the above plat is a correct representation of said survey.

RECEIVED JUL 13 1967

Calvin H. Hedlund
Calvin H. Hedlund, Minn. Reg. No. 5942

6321 Limerick Ln 05-116-21-13-0055