

CALVIN H. HEDLUND

Land Surveyor

Civil Engineer

8901 Lyndale Ave. So.

Bloomington 20, Minn.


TU 1-2661

Surveyor's Certificate

SURVEY FOR:
DESCRIBED AS:

PEMBLE - DIXON CONSTRUCTION CO.
Lot 6, Block 3, EDINA VALLEY ESTATES 2ND ADDITION, Village of Edina,
Hennepin County, Minnesota reserving the drainage and utility
easements as shown on the record plat thereof.

JOB NO. _____

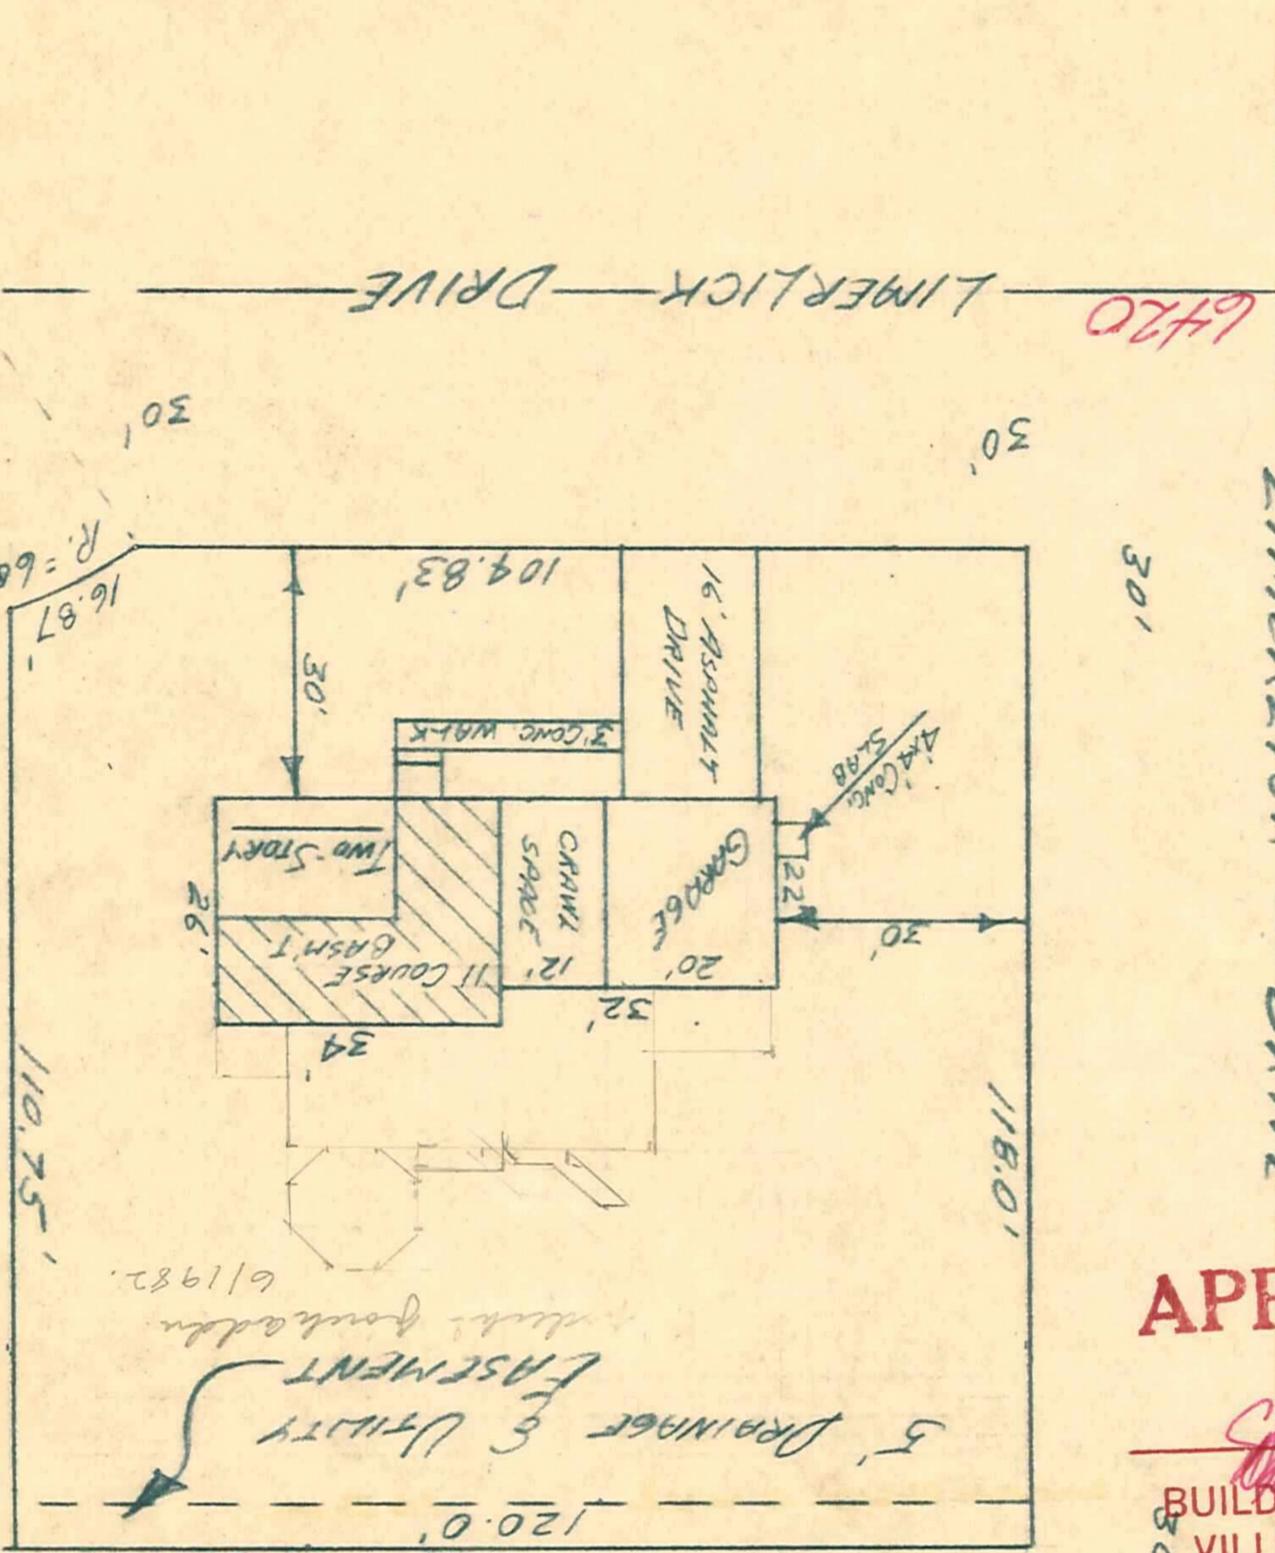

APPROVED
6-20-67
John Mosen
 BUILDING INSPECTOR
 VILLAGE OF EDINA

CERTIFICATE OF SURVEY

I hereby certify that on *JUNE 15 1967* I surveyed the property described above and that the above plat is a correct representation of said survey.

RECEIVED JUN 19 1967

Calvin H. Hedlund
 Calvin H. Hedlund, Minn. Reg. No. 5942

6420 Limerick dr 05-116-21-14-0013