

CALVIN H. HEDLUND

and Surveyor

Civil Engineer

8901 Lyndale Ave. So.

Bloomington 20, Minn.


TU-1-2661

# Surveyor's Certificate

SURVEY FOR: PEMBLE - DIXON CONSTRUCTION CO.

JOB NO. \_\_\_\_\_

DESCRIBED AS: Lot 17, Block 3, EDINA VALLEY ESTATES 2ND ADDITION, Village of Edina, Hennepin County, Minnesota reserving the drainage and utility easements as shown on the record plat thereof.

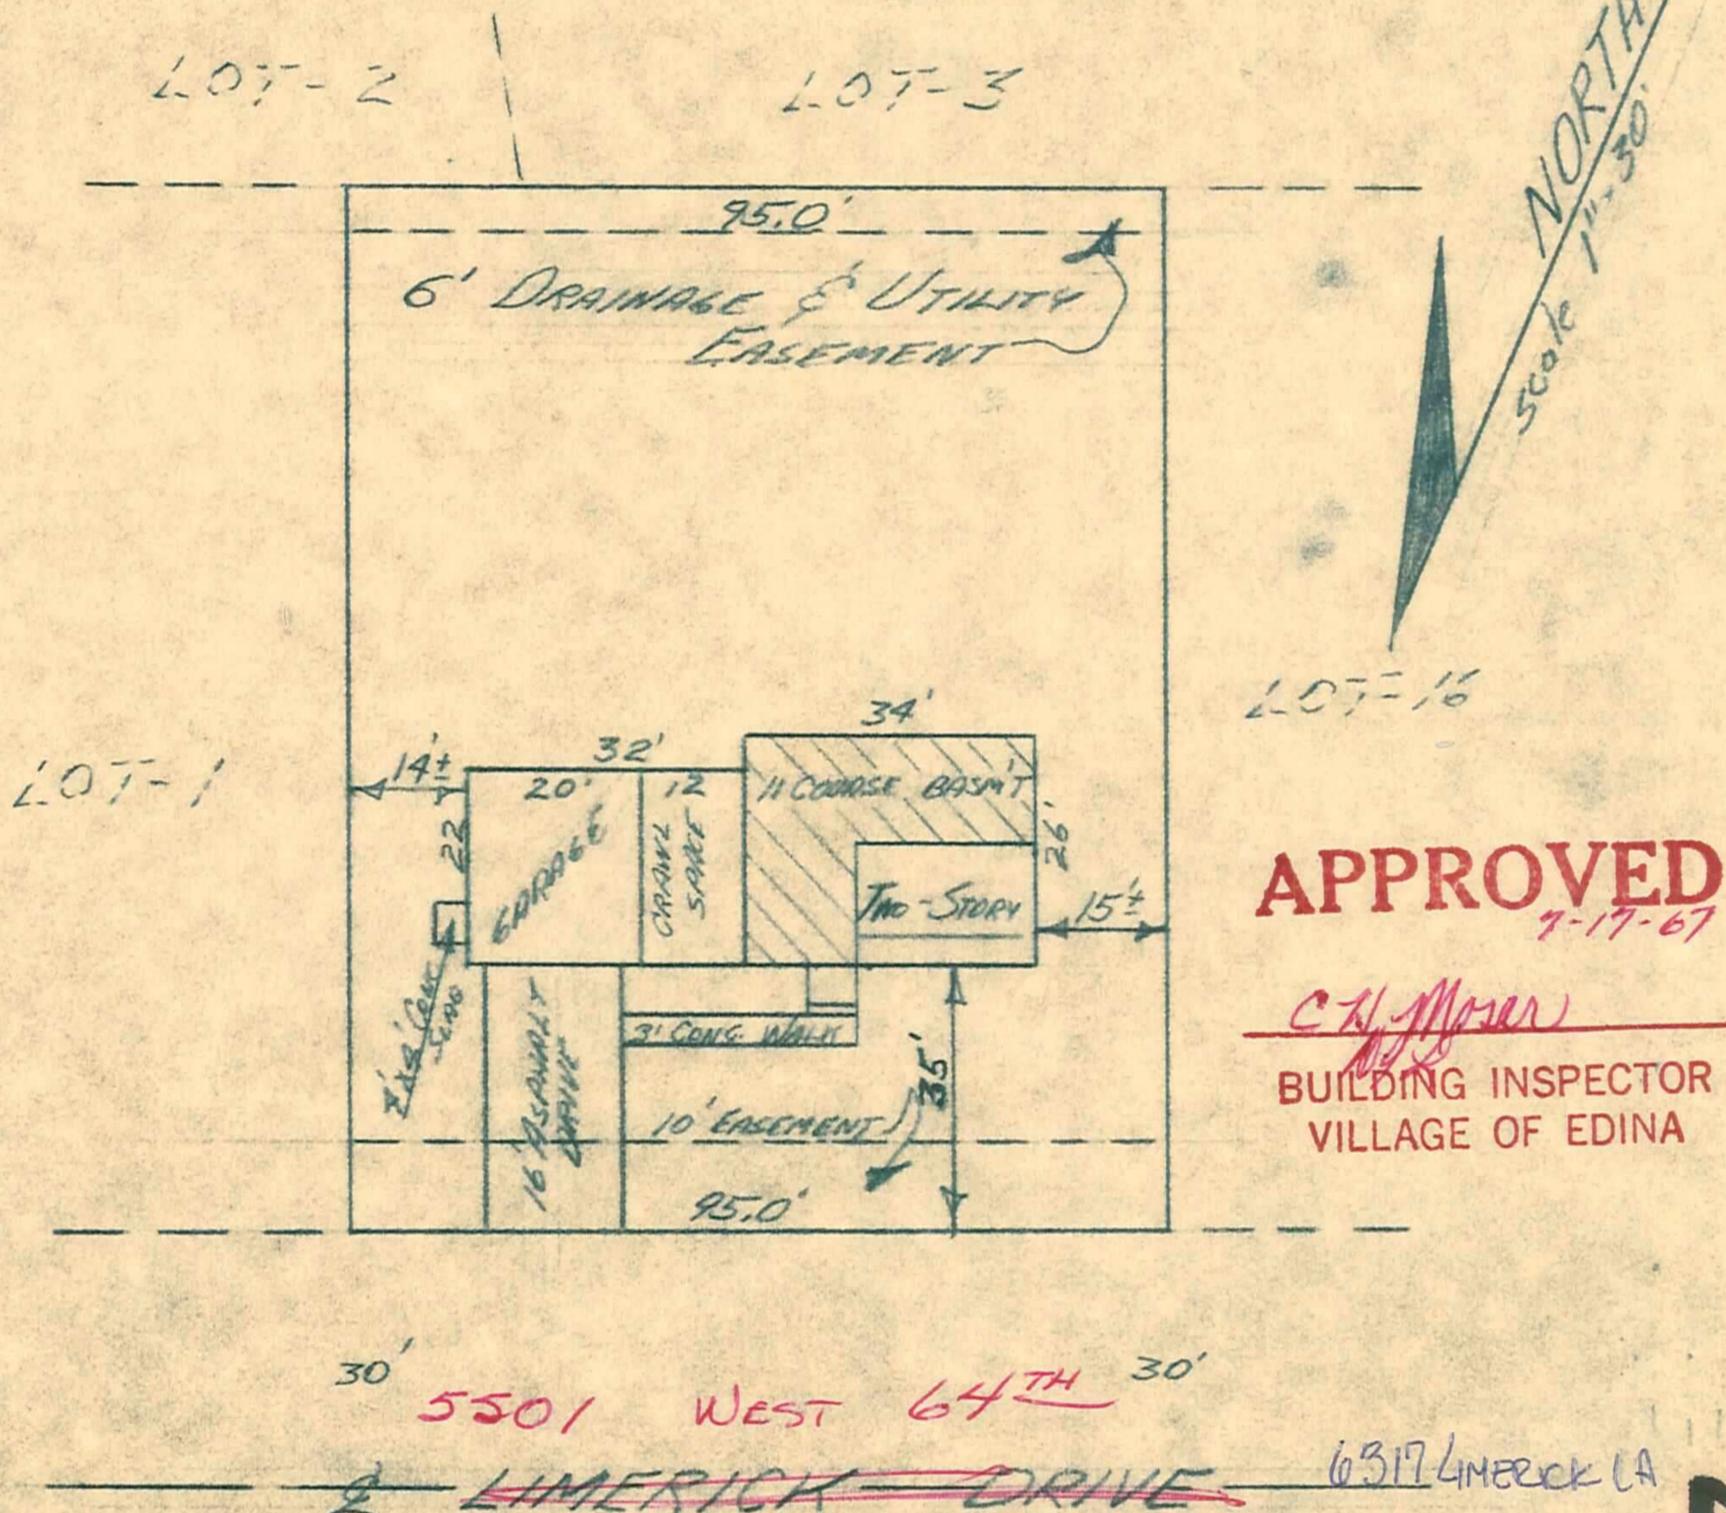

### CERTIFICATE OF SURVEY

I hereby certify that on July 12, 1967 I surveyed the property described above and that the above plat is a correct representation of said survey.

RECEIVED JUL 13 1967

*Calvin H. Hedlund*  
Calvin H. Hedlund, Minn. Reg. No. 5942

6317 Limerick La OS-116-21-14-0018

B-5332