


B. H. BRADLEY  
 CIVIL ENGINEER AND SURVEYOR  
 3829 - 24TH AVENUE SOUTH  
 MINNEAPOLIS, MINNESOTA 55408

724-2169

Scale 1"=30'

Survey for James R. O'Brien Constr. Co.  
 5705 West 70th St.

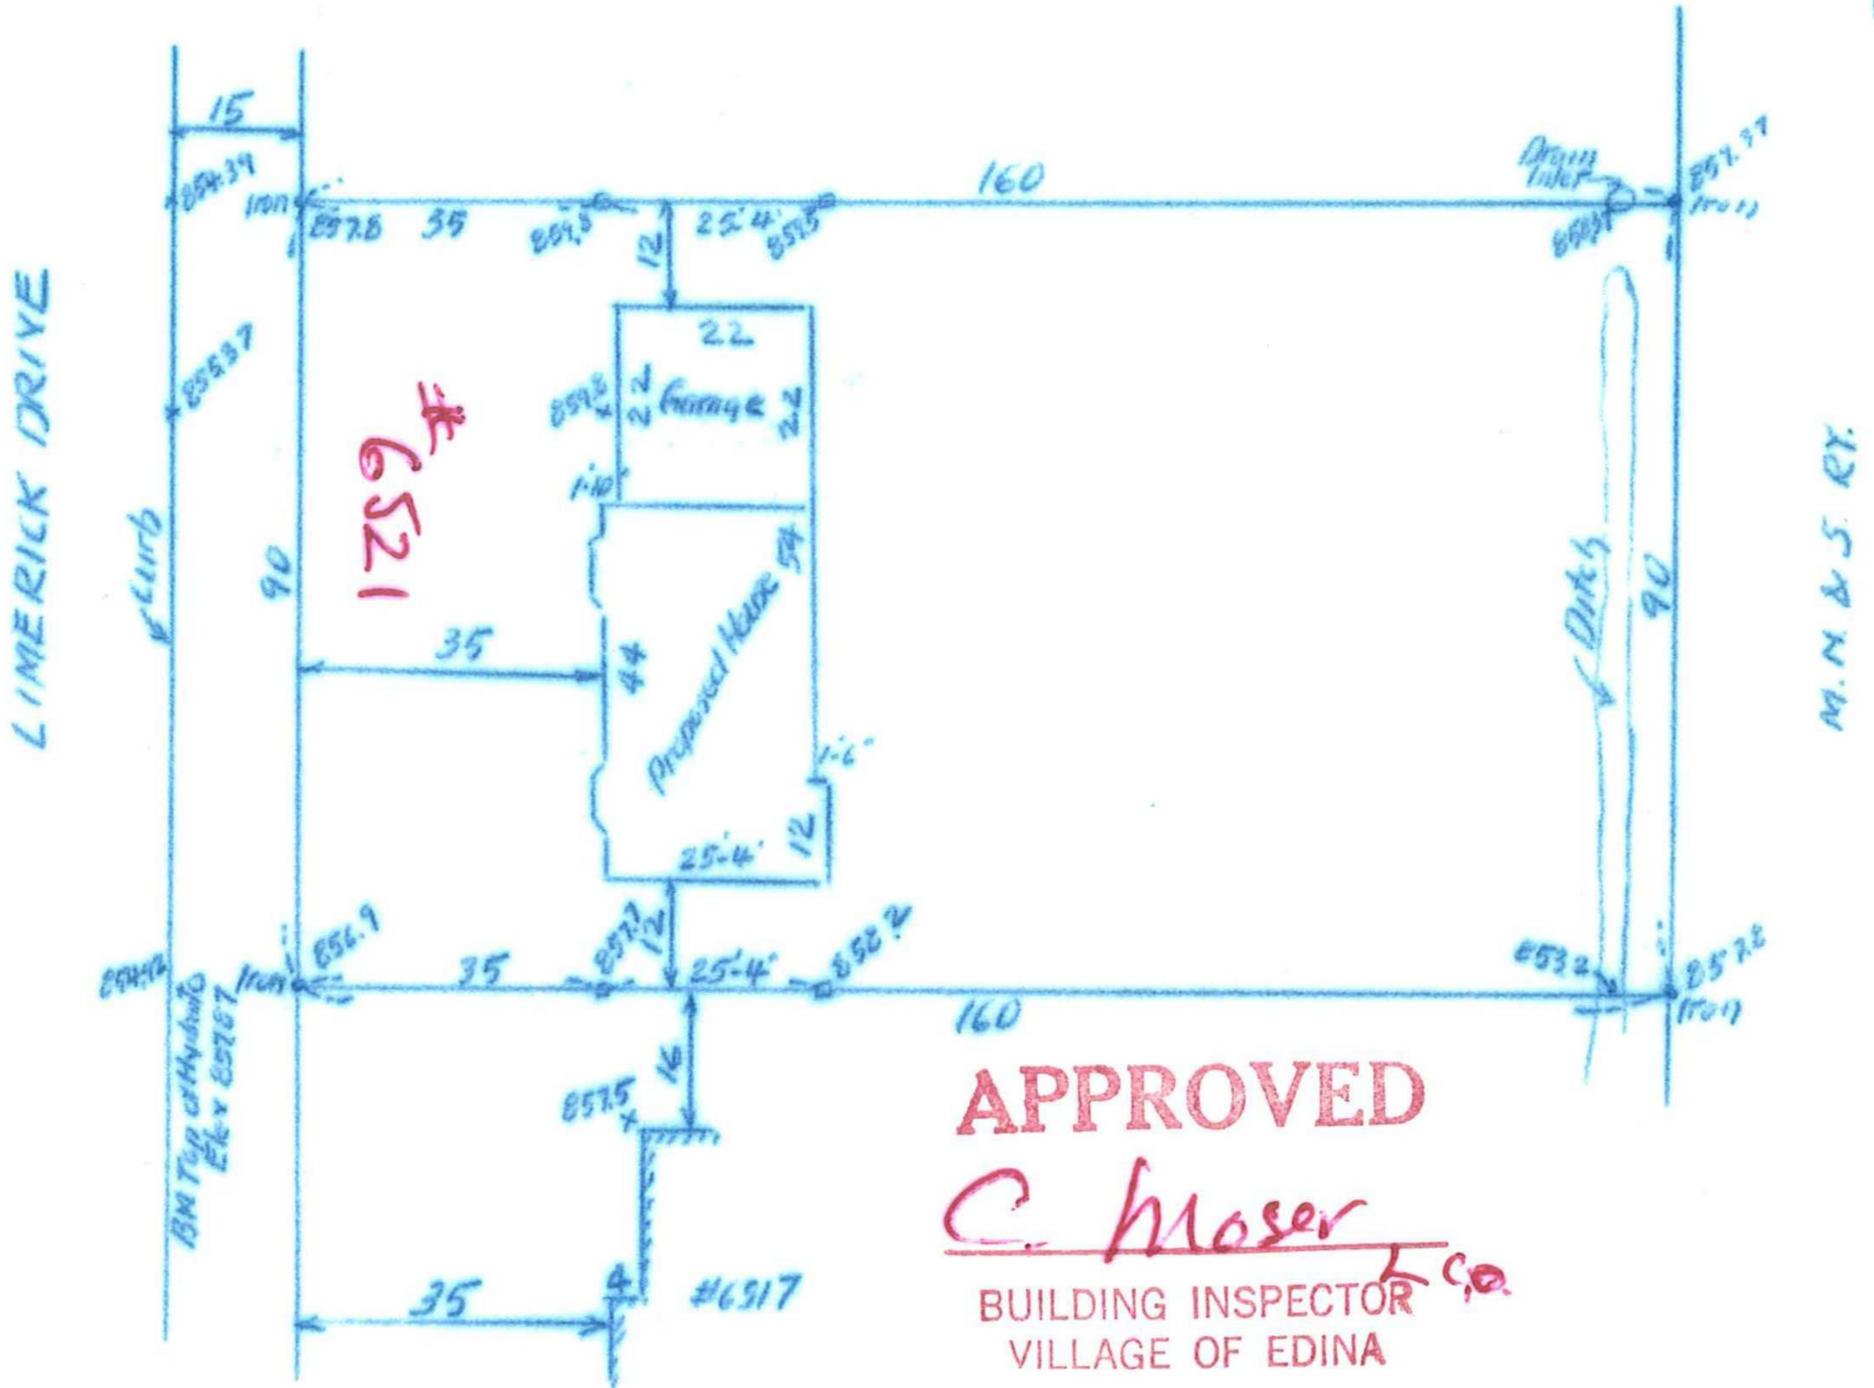

I hereby certify that this is a correct representation of a survey of Lot 6, Block 6, Edina Valley Estates 2nd Addition, as surveyed by me the 2nd day of April 1969.

H-203  
 B.H. Bradley

Surveyor.

~~D-149~~

APPROVED

WAM 5-9-73

BUILDING INSPECTOR  
 VILLAGE OF EDINA

RECEIVED APR 3 1969

6521 Limerick Dr 05-116-21-14-0044