


# CERTIFICATE OF SURVEY

Survey For: Dick Strom File No. \_\_\_\_\_ Book 268 Page 66

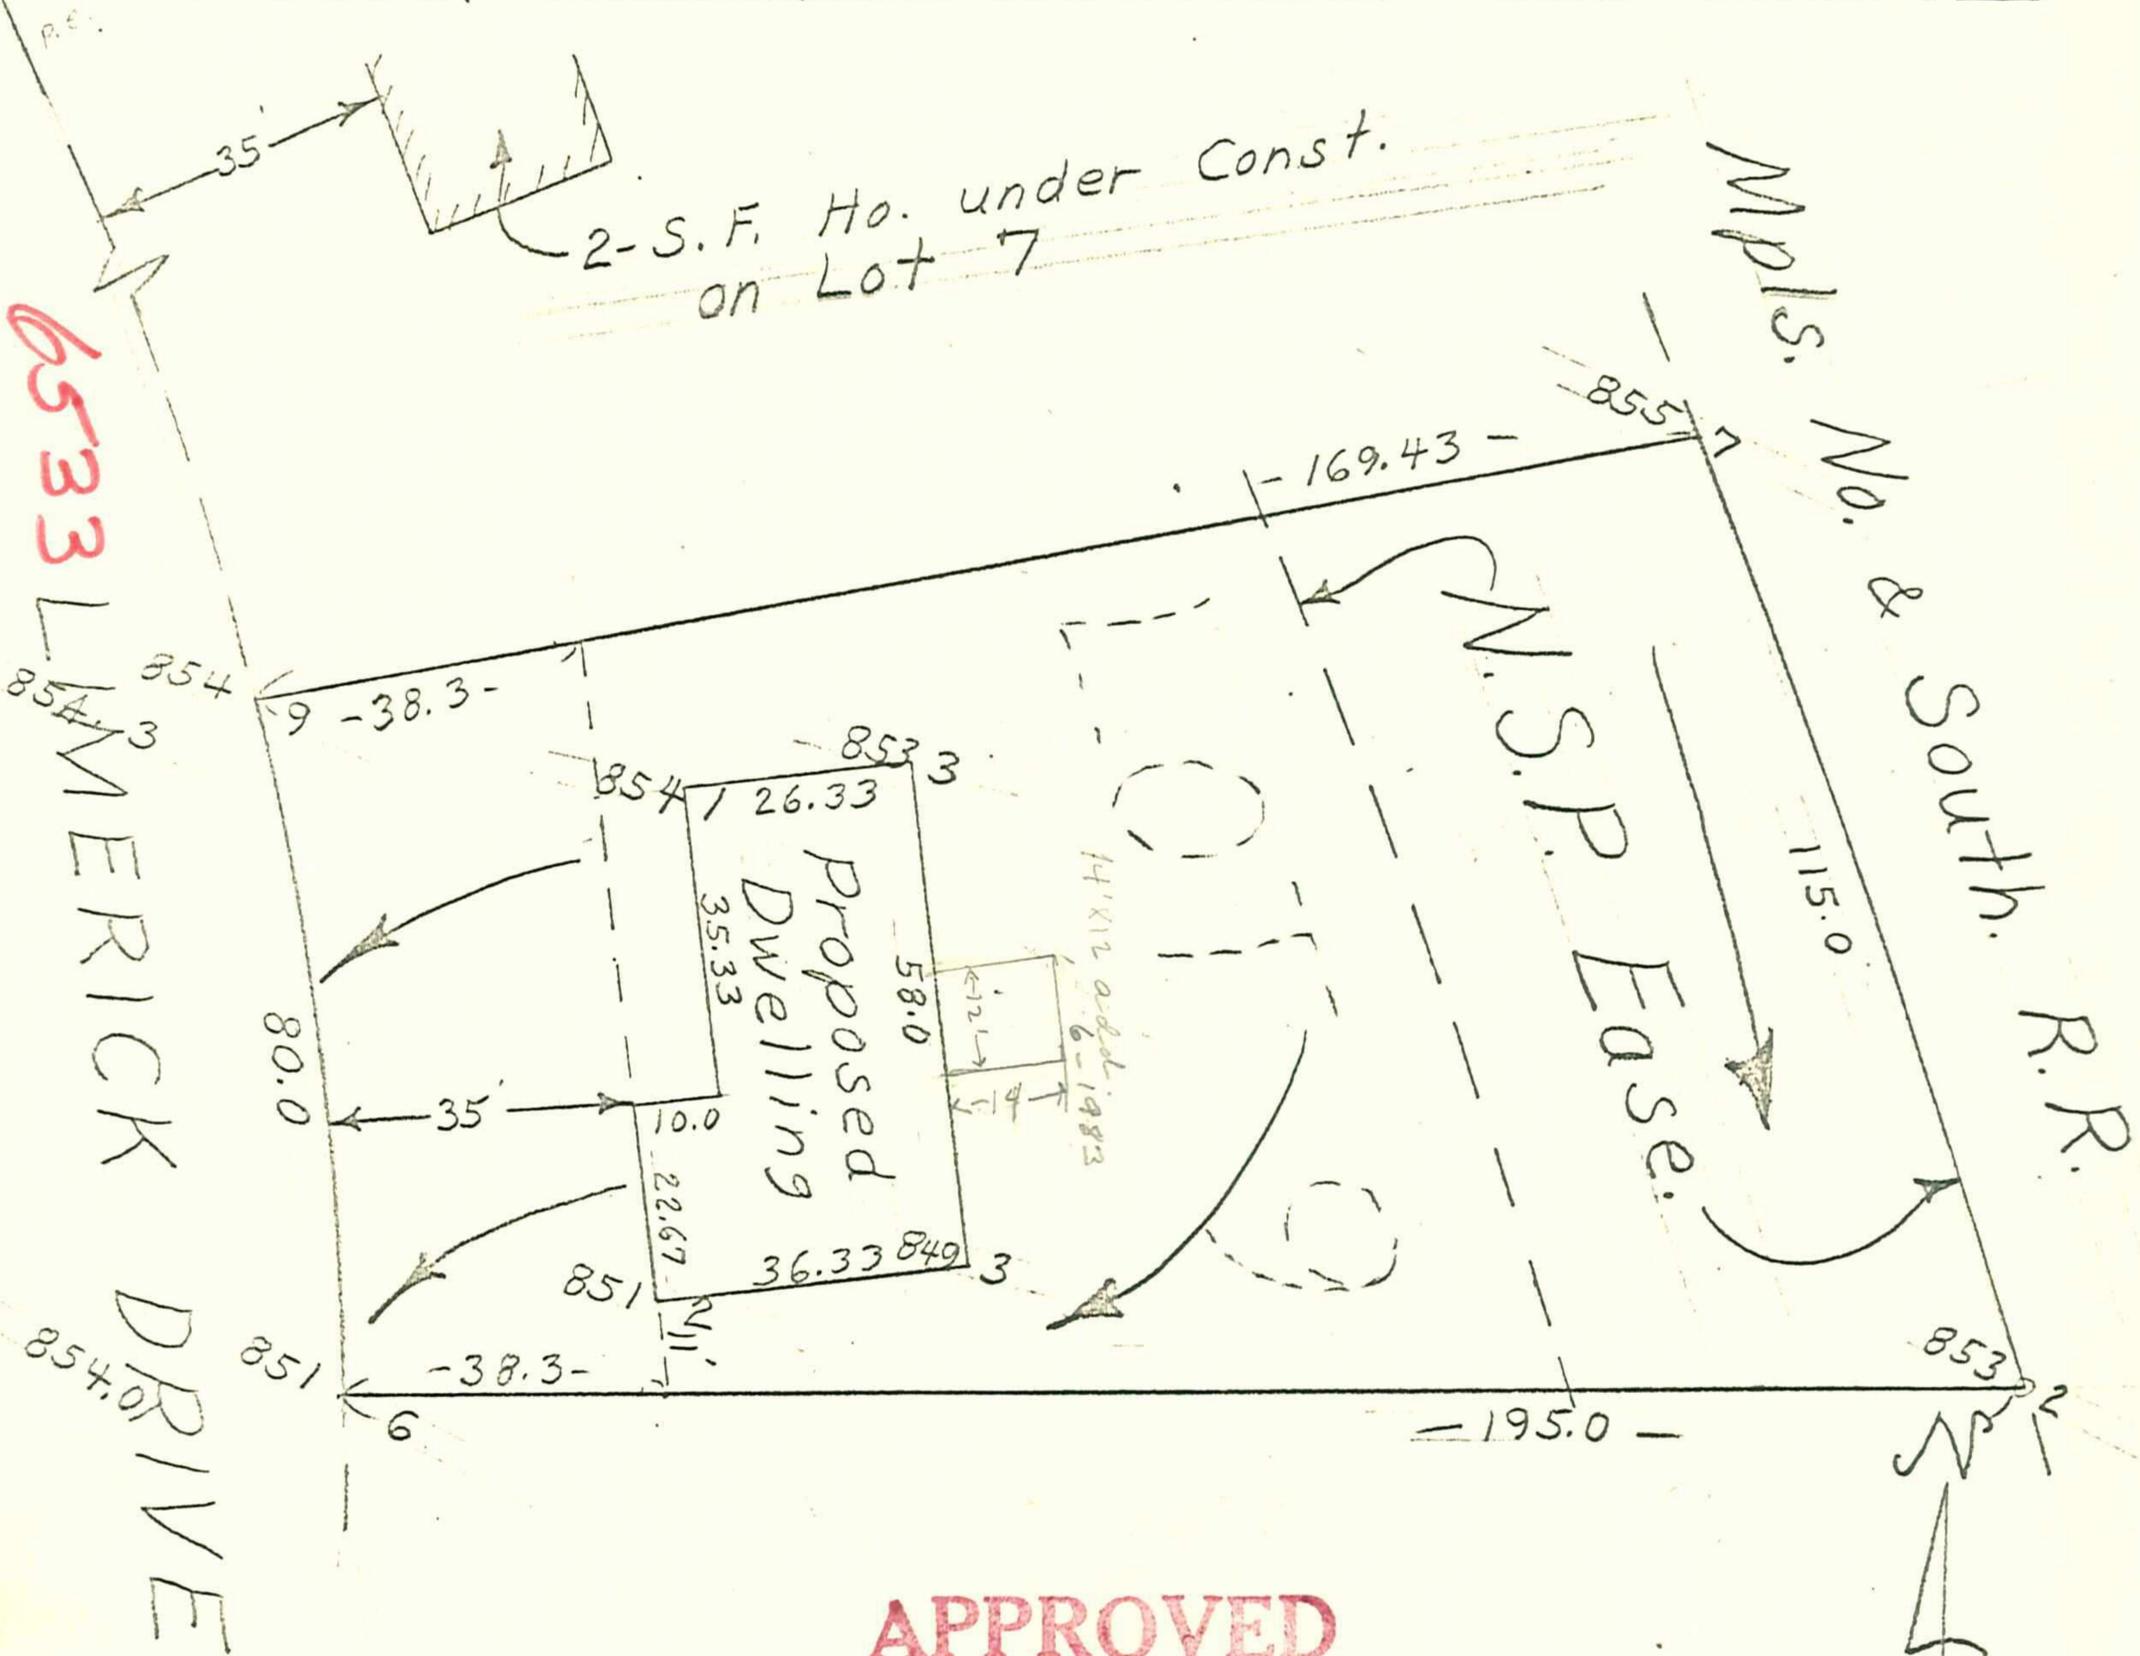

**APPROVED**

*W. J. M.*

BUILDING INSPECTOR  
VILLAGE OF EDINA

Scale 1" = 30'  
By: K. M.

Proposed Garage Floor Elev. = \_\_\_\_\_

I hereby certify that this is a true and correct representation of a survey of the boundaries of Lot 9, Blk. 6 Edina  
Valley Estates 2nd Add. Hennepin County, Minnesota and of the location of all buildings thereon, and all  
visible encroachments, if any, from or on said land. Surveyed by me this 14<sup>th</sup> day of March 1969

D-103

RECEIVED MAR 18 1969

6533 Lima Ave dr 05-116-21-14-0047