


CERTIFICATE OF SURVEY

Survey For: 5809 CREEK VALLEY RD. Bar Dee Builders File No. Book 272 Page 33

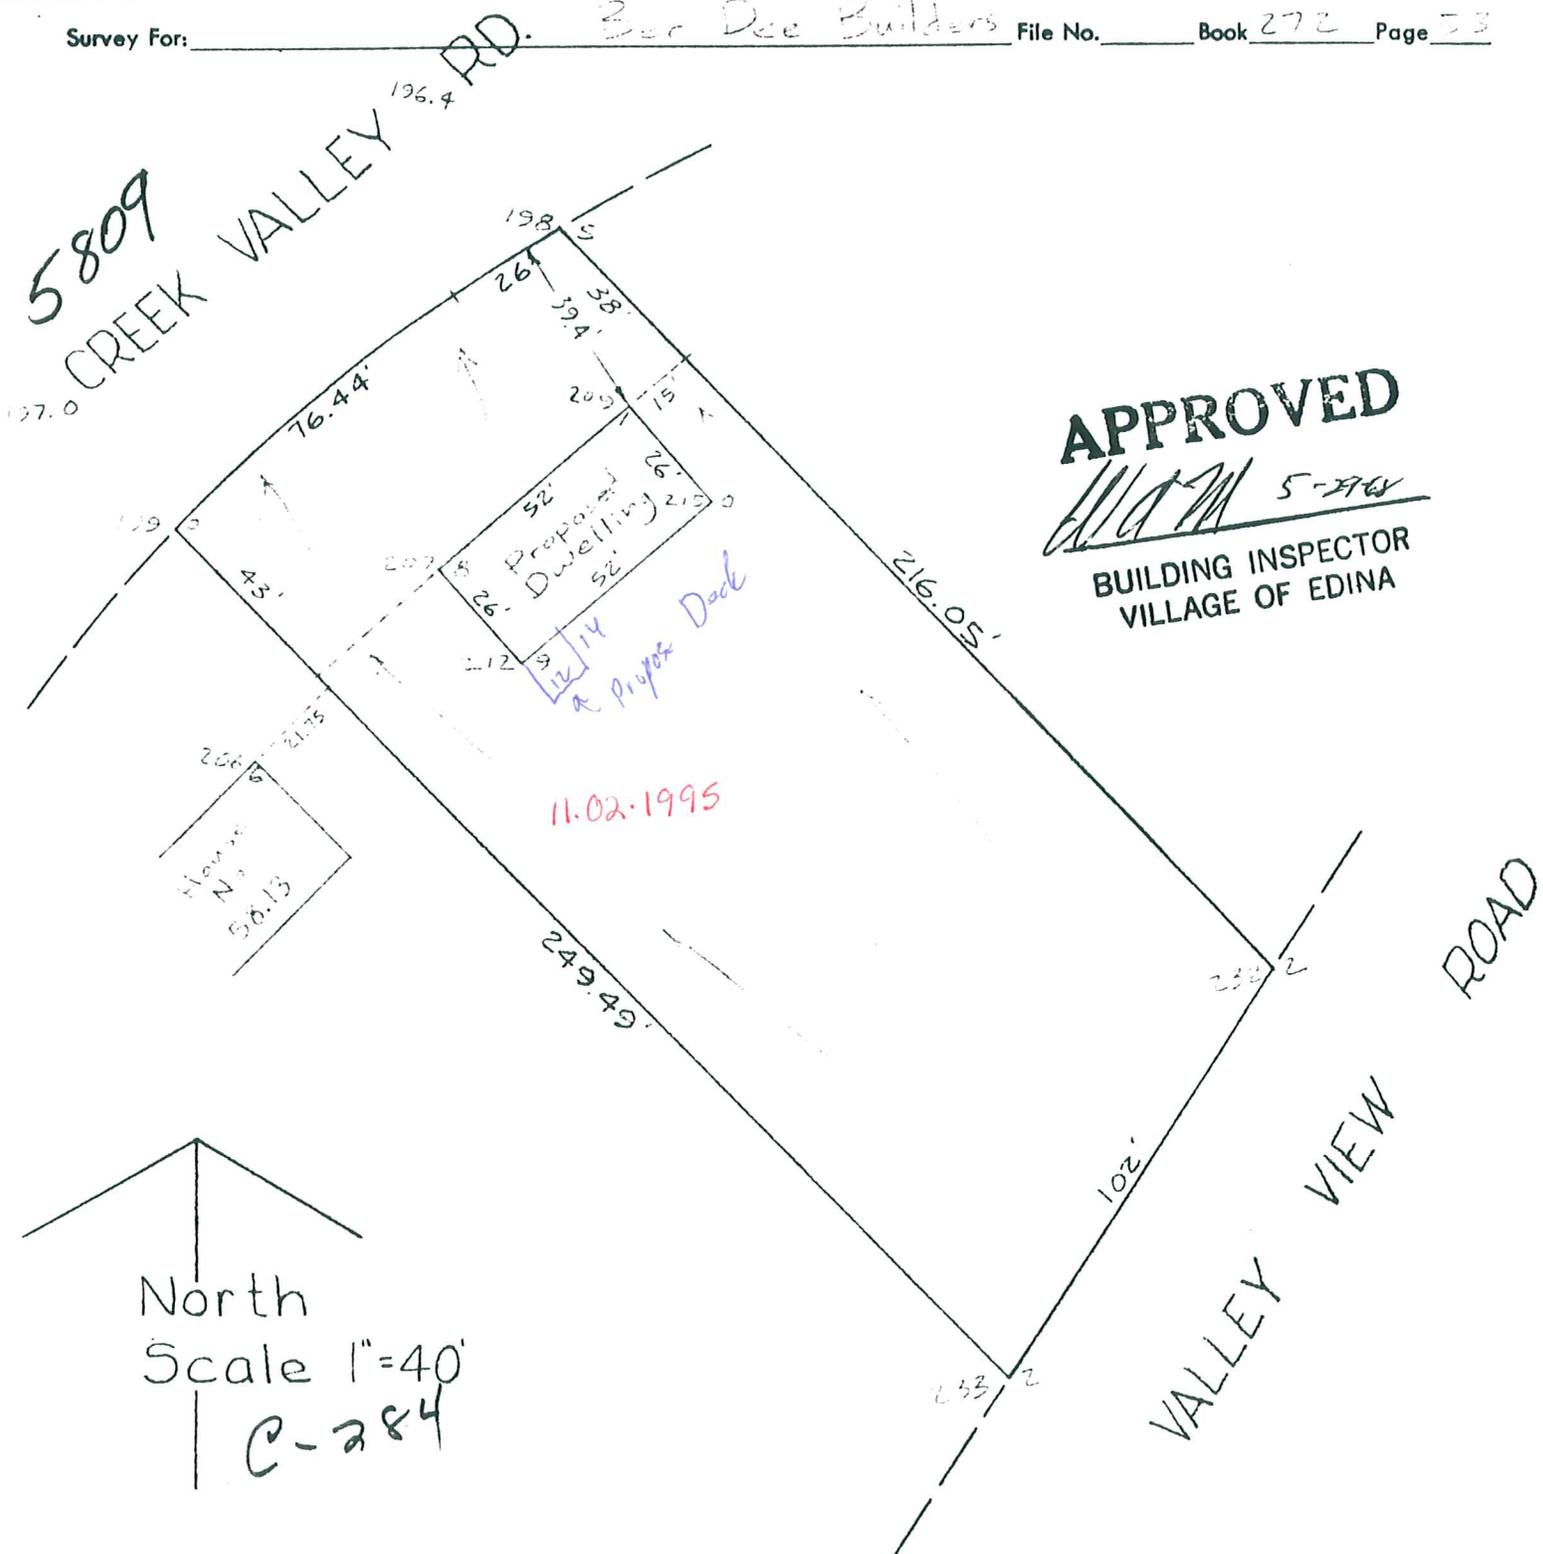

APPROVED
[Signature] 5-27-68
 BUILDING INSPECTOR
 VILLAGE OF EDINA

North
 Scale 1"=40'
 C-284

I hereby certify that this is a true and correct representation of a survey of the boundaries of Lot 15, Block 3
Creek Valley Addition Hennepin County, Minnesota and of the location of all buildings thereon, and all
 visible encroachments, if any, from or on said land. Surveyed by me this 28th day of May, 1968

[Signature]

RECEIVED MAY 28 1968
 5809 CREEK VALLEY RD

CARDARELLE & ASSOCIATES, INC.
 STATE REG. NO. 6508