

Bl top Hyd Chapel Lane & Chapel Drive 951.63

# Egan, Field and Nowak

SURVEYORS

119 WEST LAKE STREET


MINNEAPOLIS, MINNESOTA



## CERTIFICATE OF SURVEY

For BORAN BUILDERS

28111

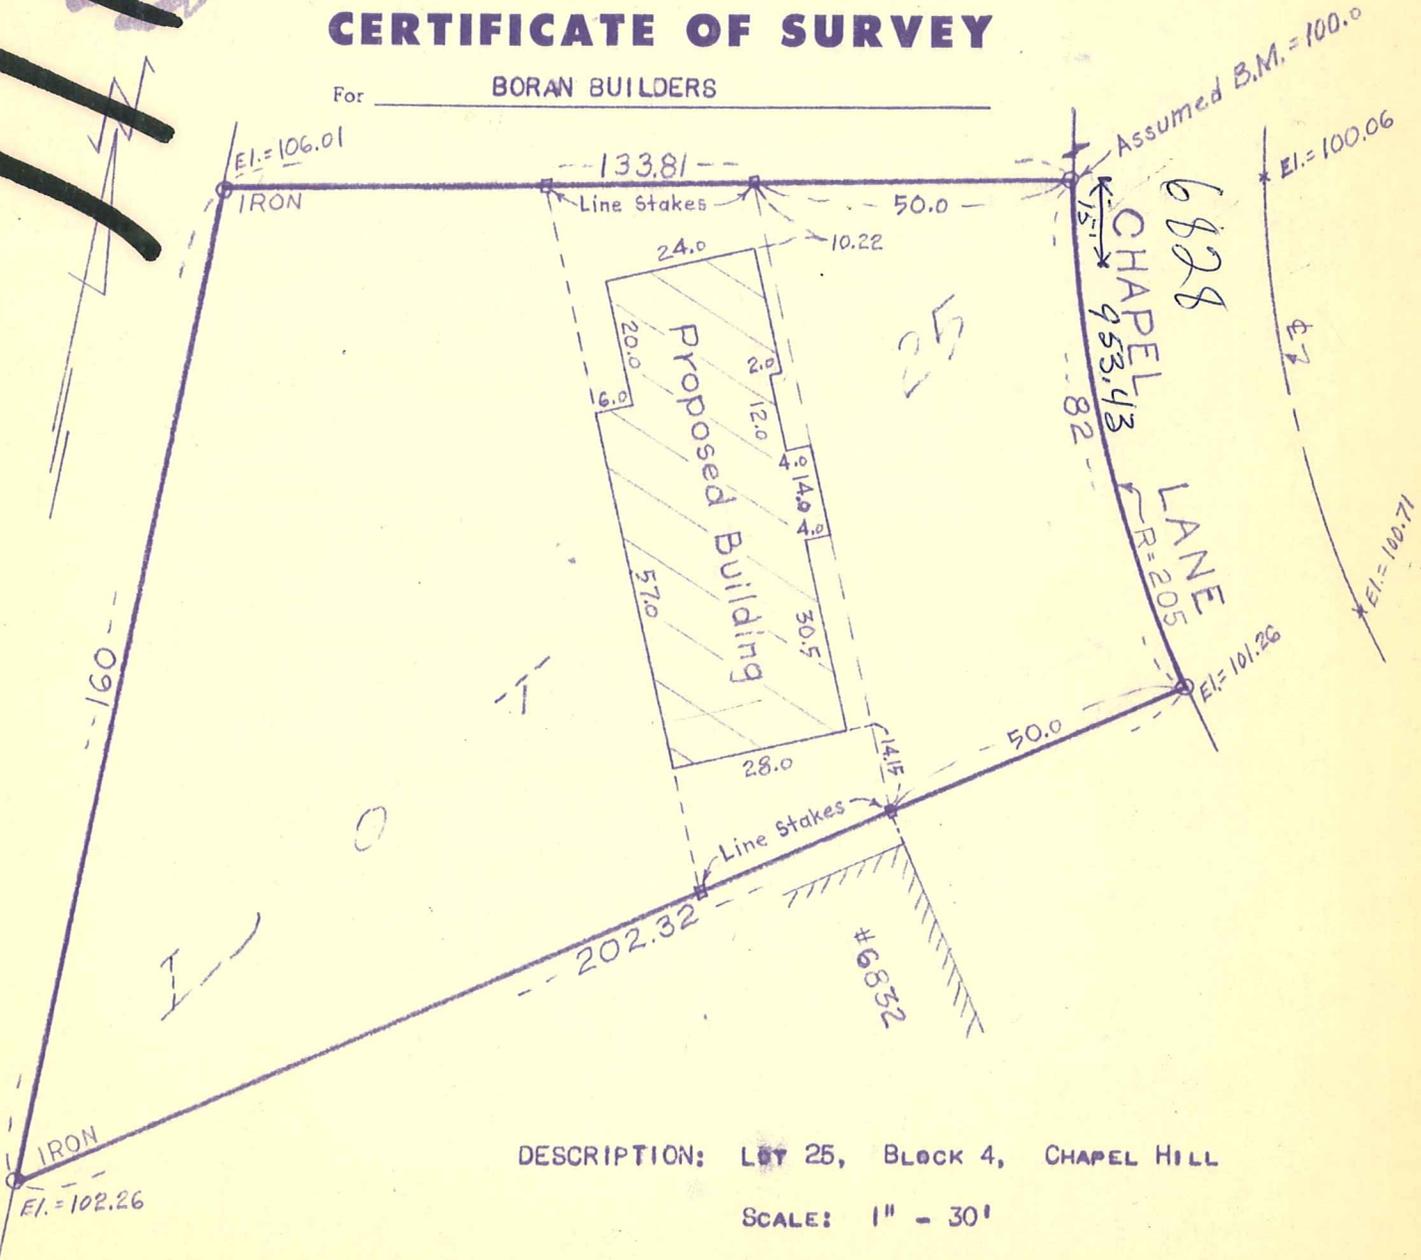

DESCRIPTION: LOT 25, BLOCK 4, CHAPEL HILL

SCALE: 1" = 30'

We hereby certify that this is a true and correct representation of a survey of the boundaries of the land above described and of the location of all buildings, if any, thereon, and all visible encroachments, if any, from or on said land.

Dated this 24TH day of APRIL, 1961.

EGAN, FIELD & NOWAK  
Surveyors

File No. 4720	Book No. 1548 - 60
---------------	--------------------

by *Arthur Peterson*

6828 CHAPEL LA