

Egan, Field and Nowak

SURVEYORS


WEST LAKE STREET

MINNEAPOLIS, MINNESOTA



CERTIFICATE OF SURVEY

For BORAN BUILDERS

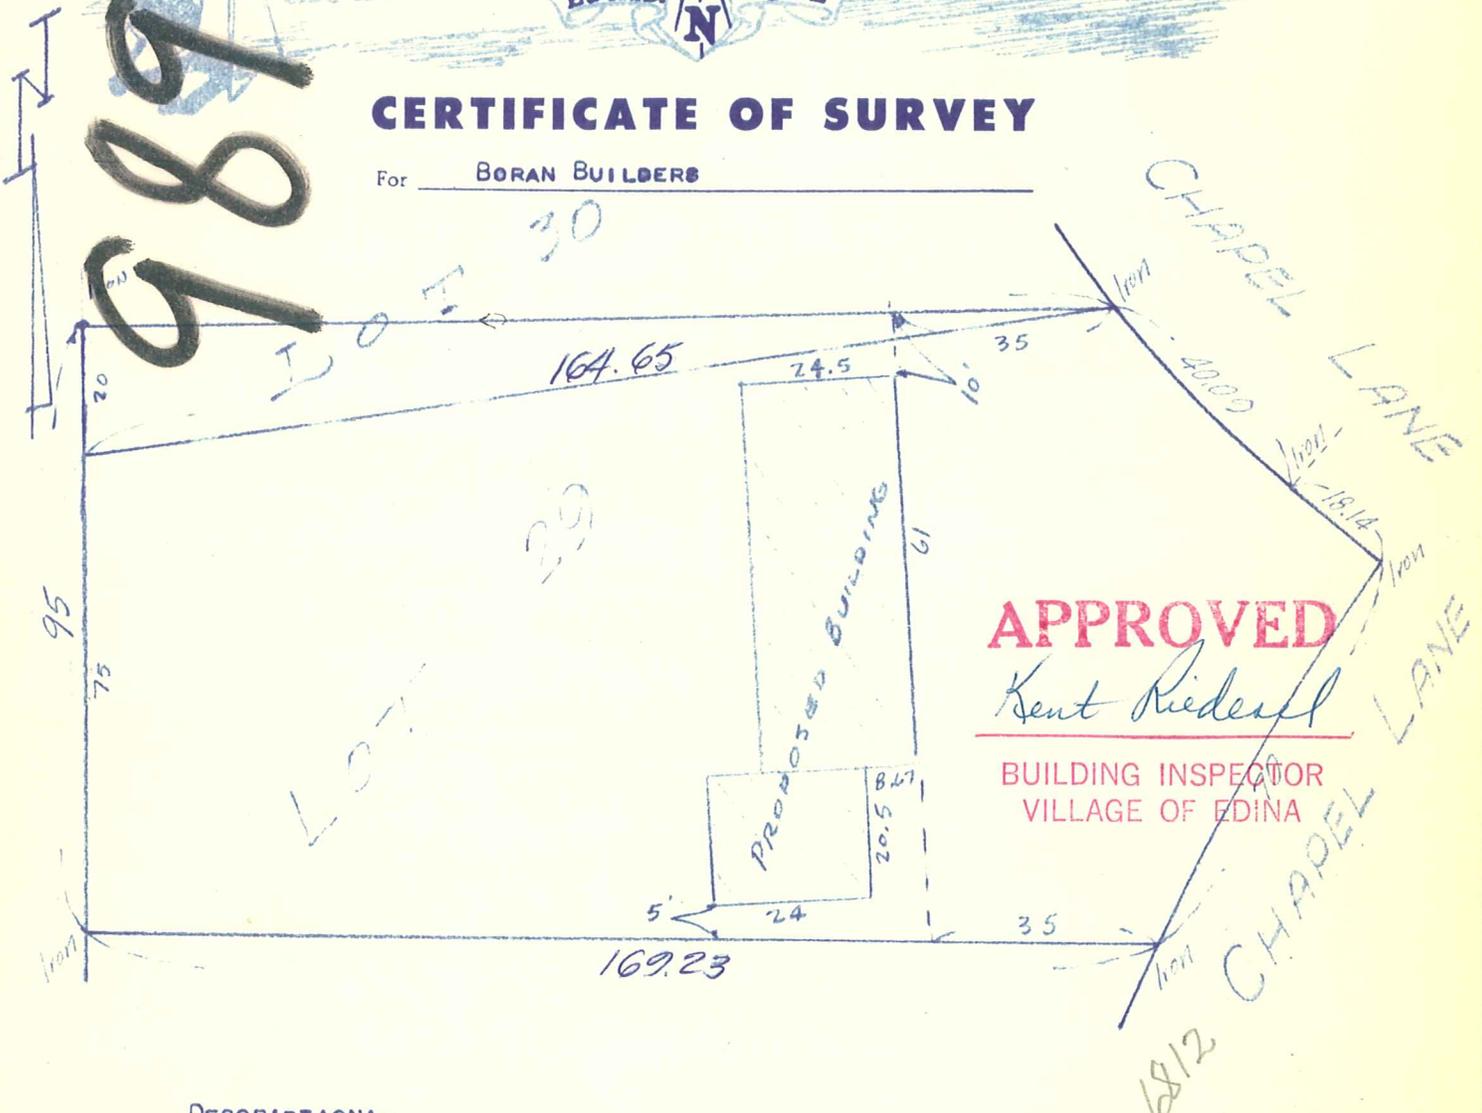

APPROVED

Kent Riederl

BUILDING INSPECTOR
VILLAGE OF EDINA

DESCRIPTION:-

Lot 29 and that part of Lot 30, 'Block 4, CHAPEL HILL, lying southerly of a line running from the Southeast corner of said Lot 30 to a point in the West line of said Lot 30, distant 20 feet north of the Southwest corner thereof.

Scale: 1"=30'

We hereby certify that this is a true and correct representation of a survey of the boundaries of the land above described and of the location of all buildings, if any, thereon, and all visible encroachments, if any, from or on said land.

Dated this 15TH day of FEBRUARY, 1959.

EGAN, FIELD & NOWAK
Surveyors

File No. 4720

Book No.

by *[Signature]*

6812 CHAPEL LA