

File No. 4451


CARDARELLE & ASSOCIATES, INC.
5205 VALLEY VIEW ROAD

WE 97590

Block 5, Lot 75

ENGINEERS & LAND SURVEYORS
MINNEAPOLIS 29, MINN.

CERTIFICATE OF SURVEY

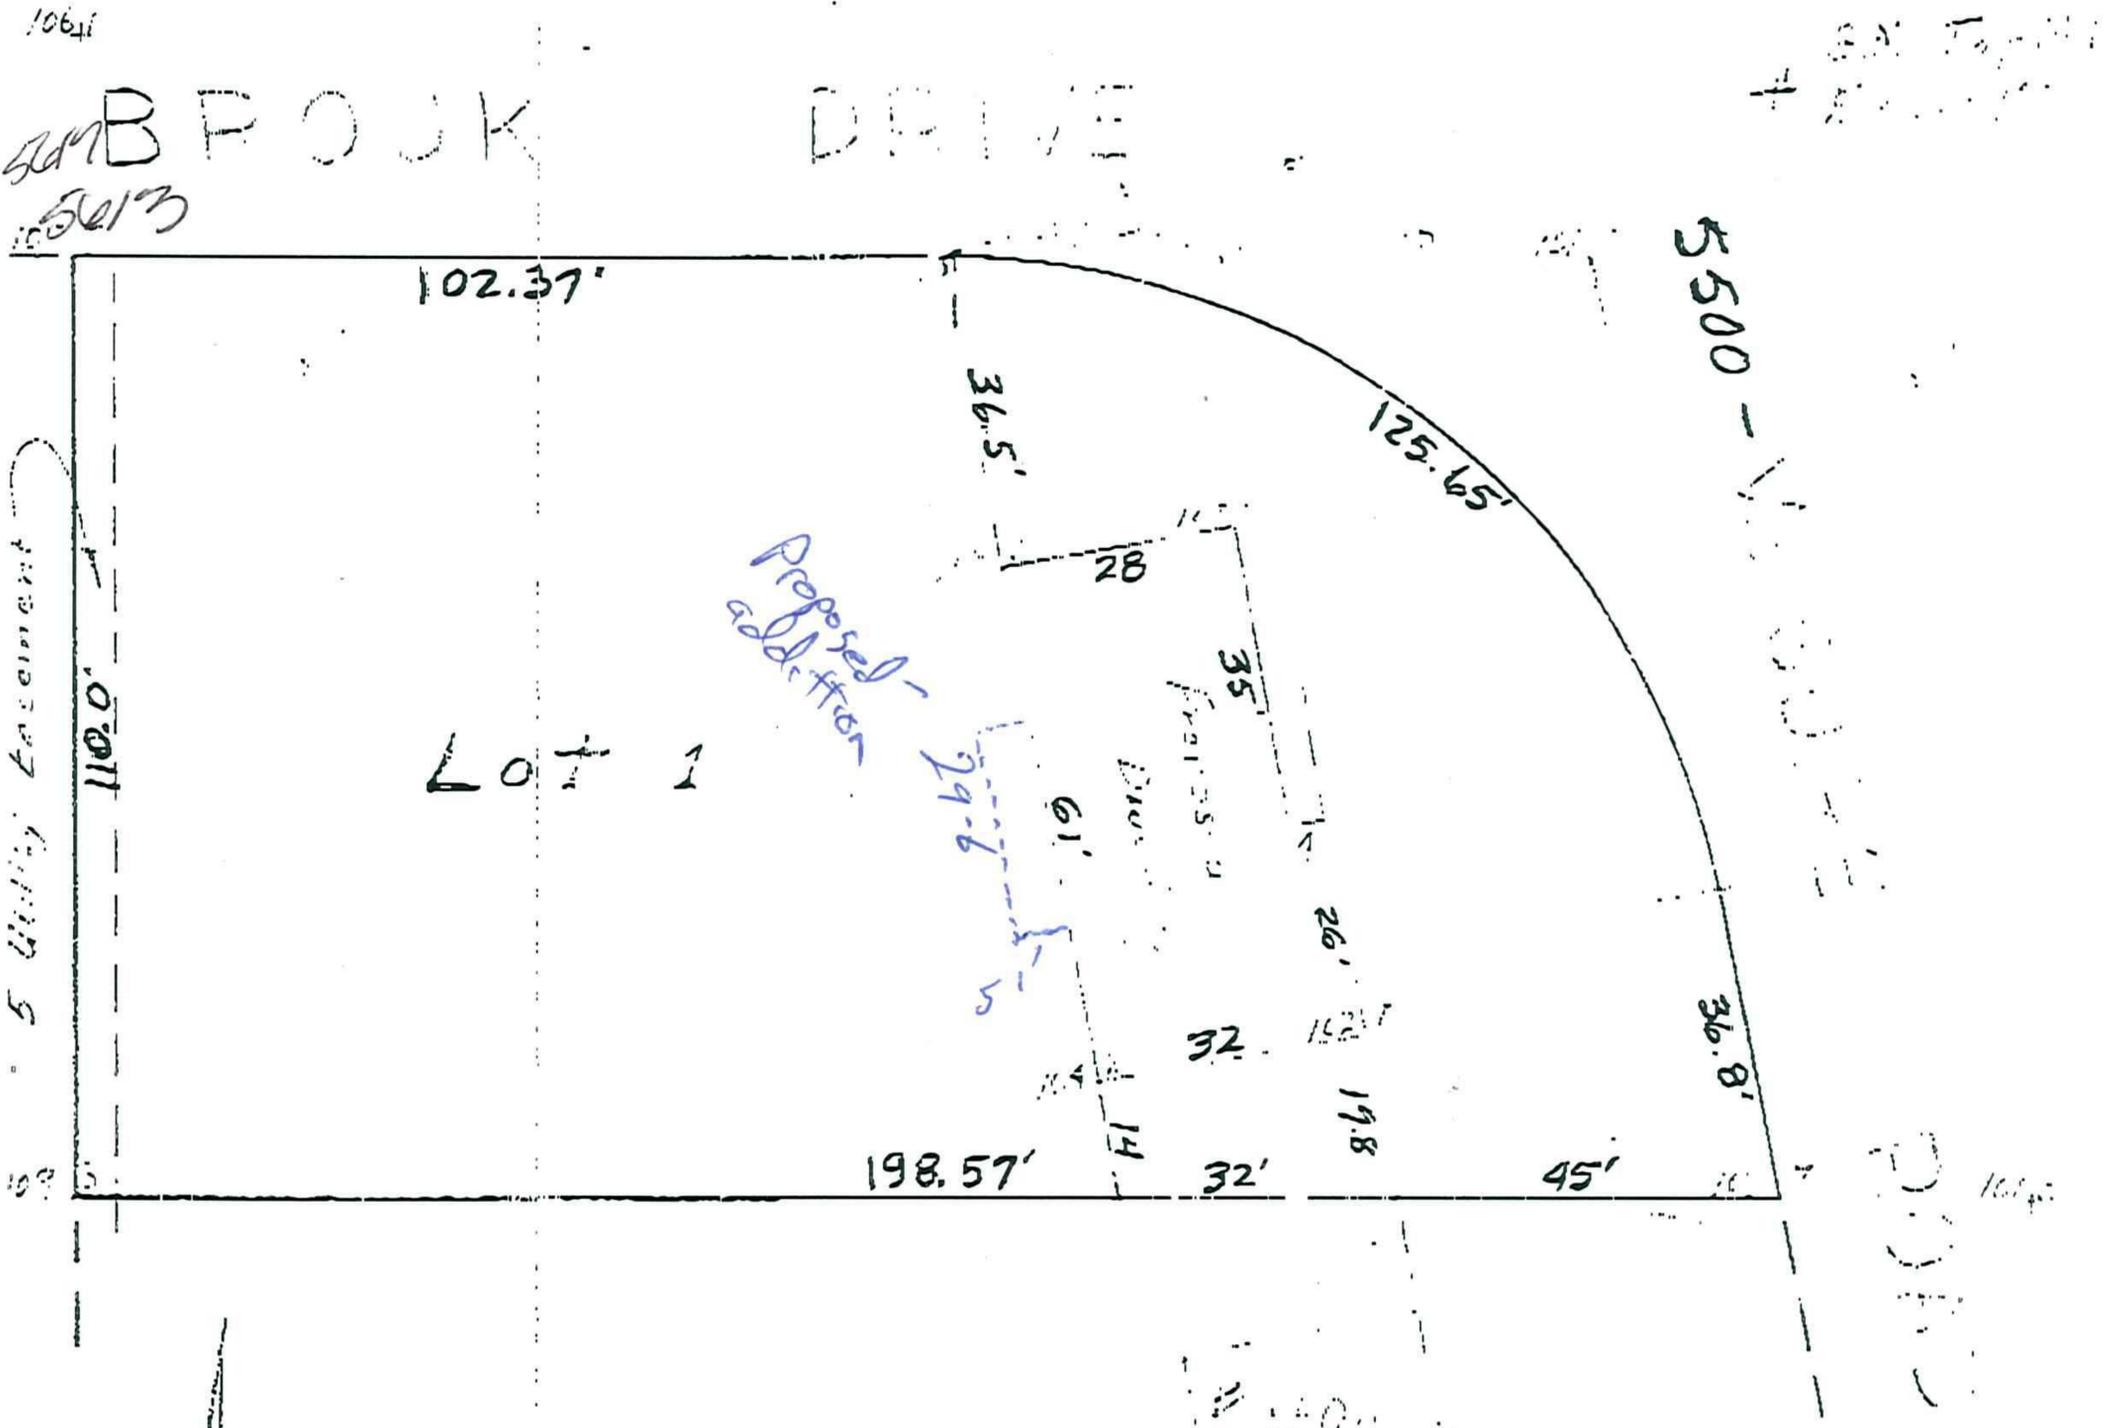

I hereby certify that this is a true and correct representation of a survey of the boundaries of Lot 1, Block 5, La Buena Vista, Hennepin County, Minnesota and of the location of all buildings, if any, thereon, and all visible encroachments, if any, from or on said land. It also shows the location of the stakes as set for a proposed building. As surveyed by me this 16th day of September 1960.



Scale

CARDARELLE & ASSOCIATES, INC.
STATE REG. NO. 566

5500 McGuire Rd 05-116-21-43-0009

11345