


JAMES M. HALVERSON

Land Surveyor

REGISTERED UNDER LAWS OF STATE OF MINNESOTA
PHONE PARKWAY 4-6308
2821 30TH AVE. SO. MINNEAPOLIS 6, MINN.

SURVEYOR'S CERTIFICATE

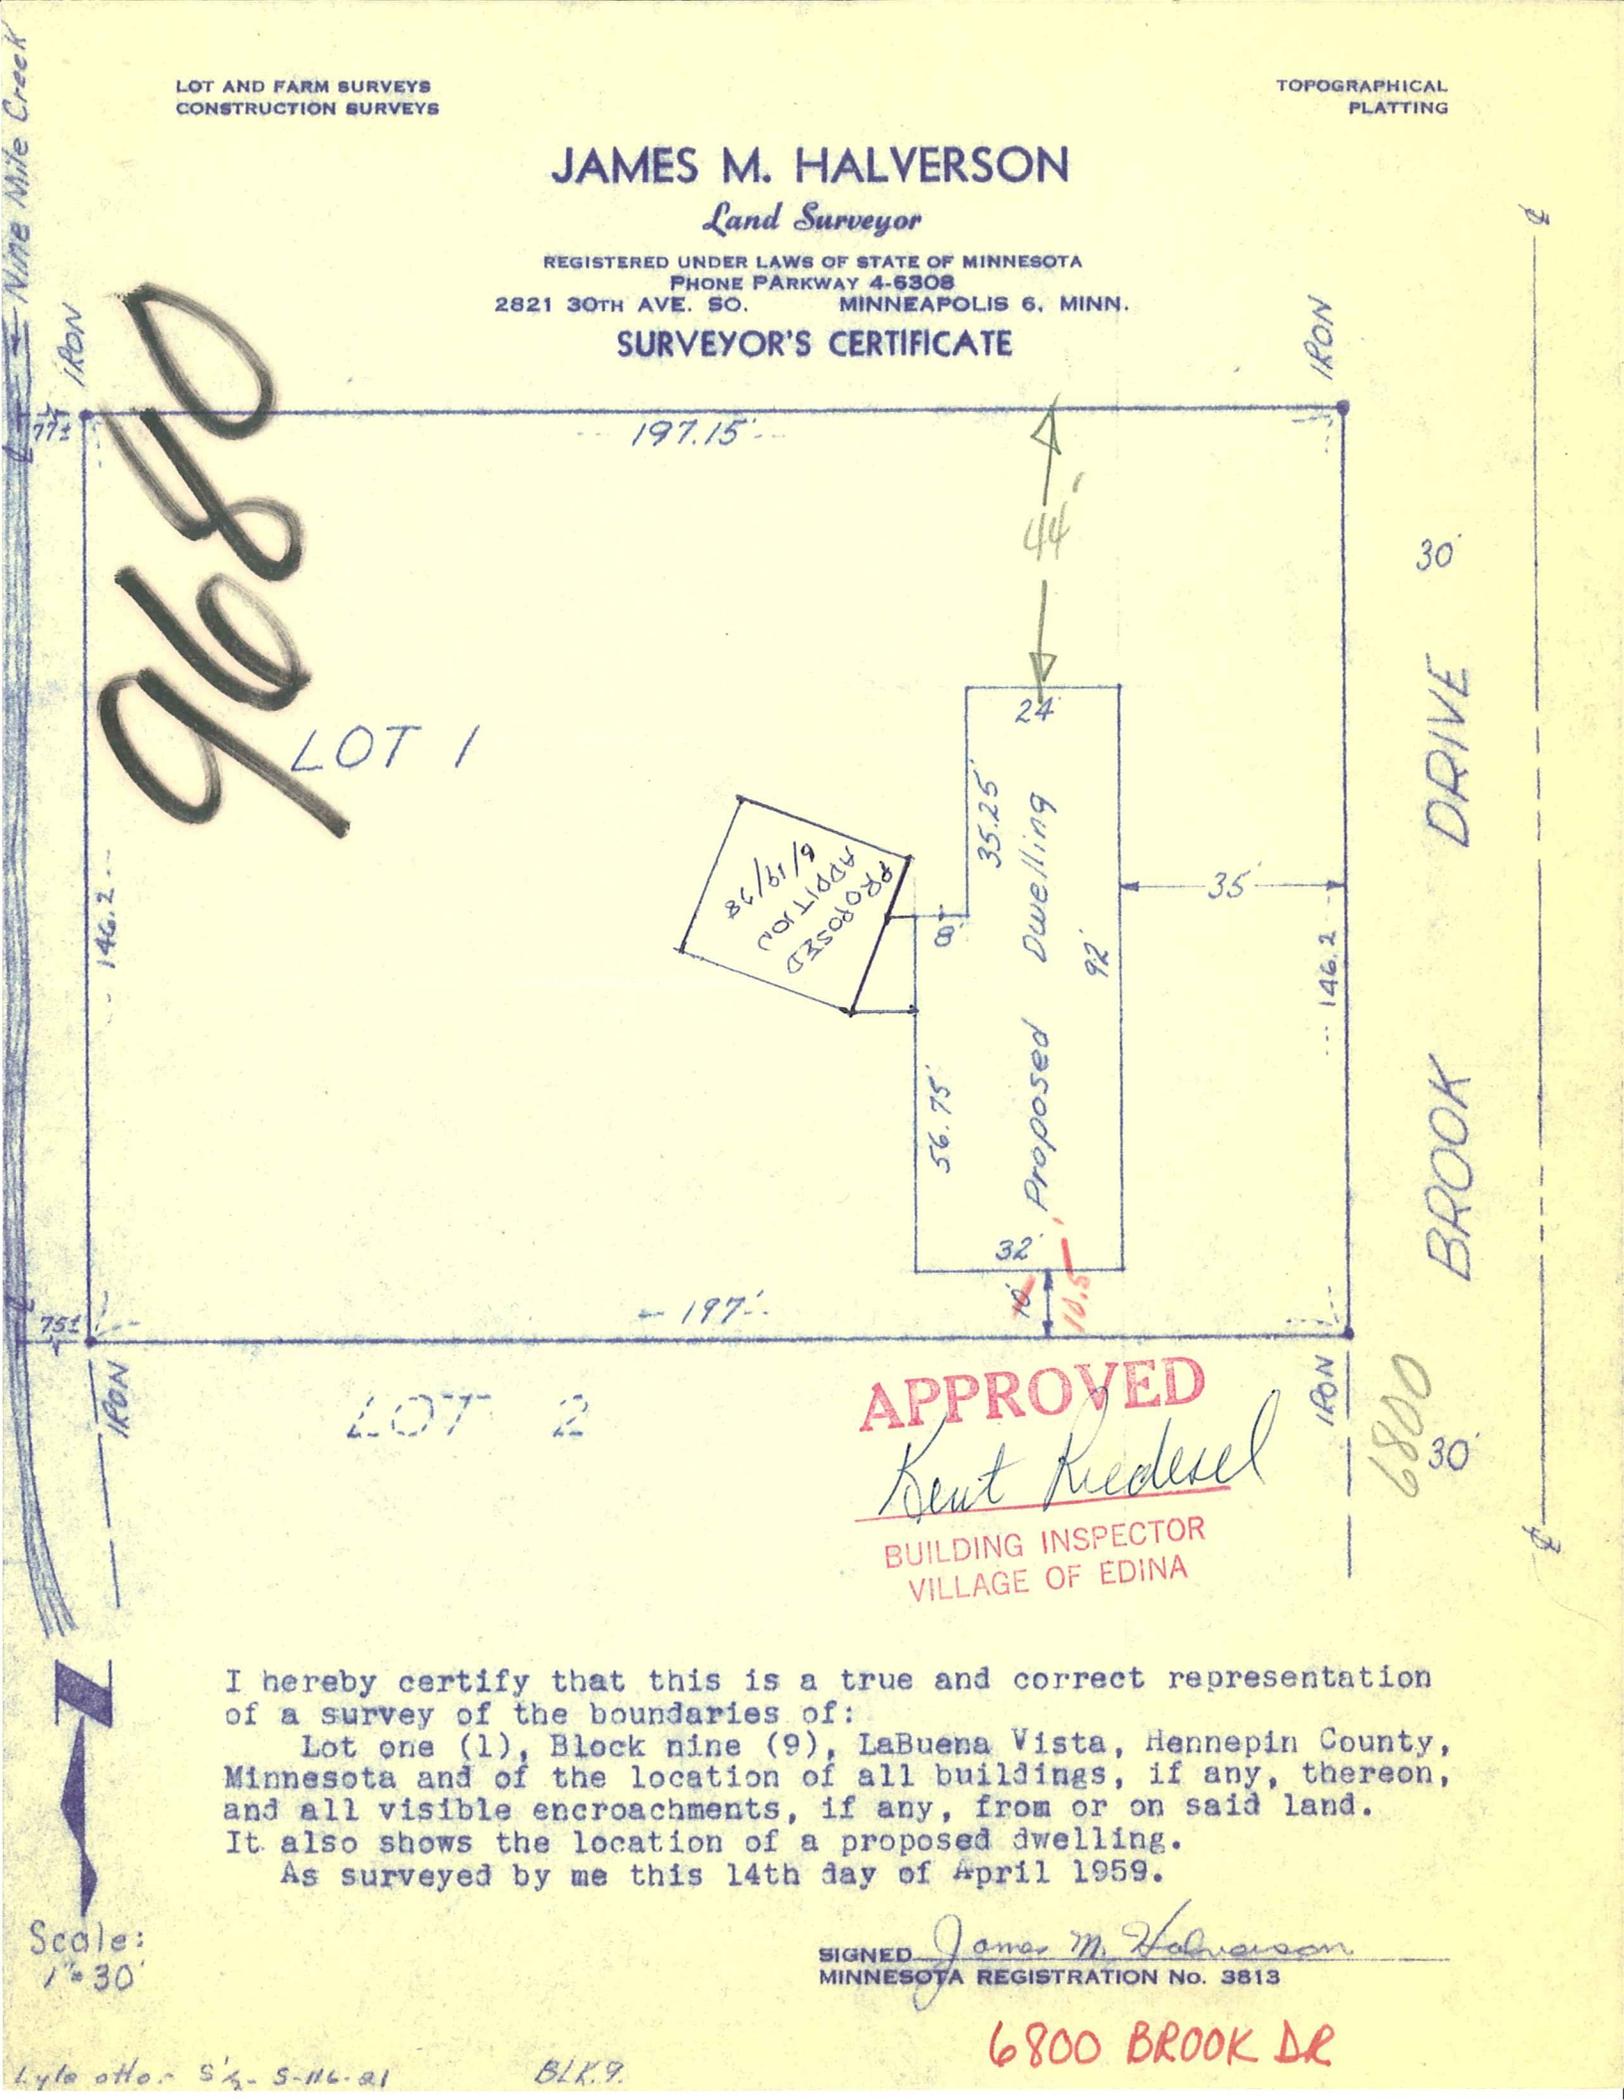

APPROVED

Kent Redesel

**BUILDING INSPECTOR
VILLAGE OF EDINA**

I hereby certify that this is a true and correct representation of a survey of the boundaries of:

Lot one (1), Block nine (9), LaBuena Vista, Hennepin County, Minnesota and of the location of all buildings, if any, thereon, and all visible encroachments, if any, from or on said land. It also shows the location of a proposed dwelling.

As surveyed by me this 14th day of April 1959.

SIGNED *James M. Halverson*
MINNESOTA REGISTRATION NO. 3813

6800 BROOK DR

Scale:
1" = 30'