

ADVANCE SURVEYING & ENGINEERING CO.

5300 S. Hwy. No. 101 Minnetonka, MN 55345 Phone (952) 474 7964 Fax (952) 225 0502 www.advsur.com

SURVEY FOR: JAN SEIDMAN

SURVEYED: May 30, 2013

DRAFTED: May 31, 2013

LEGAL DESCRIPTION:

Lot 18 and that part of Lot 19 lying Northerly of the Easterly extension of the Southerly line of Lot 18, Block 1, The Timbers, Hennepin County, Minnesota.

SCOPE OF WORK:

1. Showing the length and direction of boundary lines of the above legal description. The scope of our services does not include determining what you own, which is a legal matter. Please check the legal description with your records or consult with competent legal counsel, if necessary, to make sure that it is correct, and that any matters of record, such as easements, that you wish shown on the survey, have been shown.
2. Showing the location of existing improvements we deemed important.
3. Setting new monuments or verifying old monuments to mark the corners of the property.


STANDARD SYMBOLS & CONVENTIONS:

"●" Denotes 1/2" ID pipe with plastic plug bearing State License Number 9235, set, unless otherwise noted.

CERTIFICATION:

I hereby certify that this plan, specification, report or survey was prepared by me or under my direct supervision and that I am a licensed Professional Engineer and Professional Surveyor under the laws of the State of Minnesota.

James H. Parker
James H. Parker P.E. & P.S. No. 9235

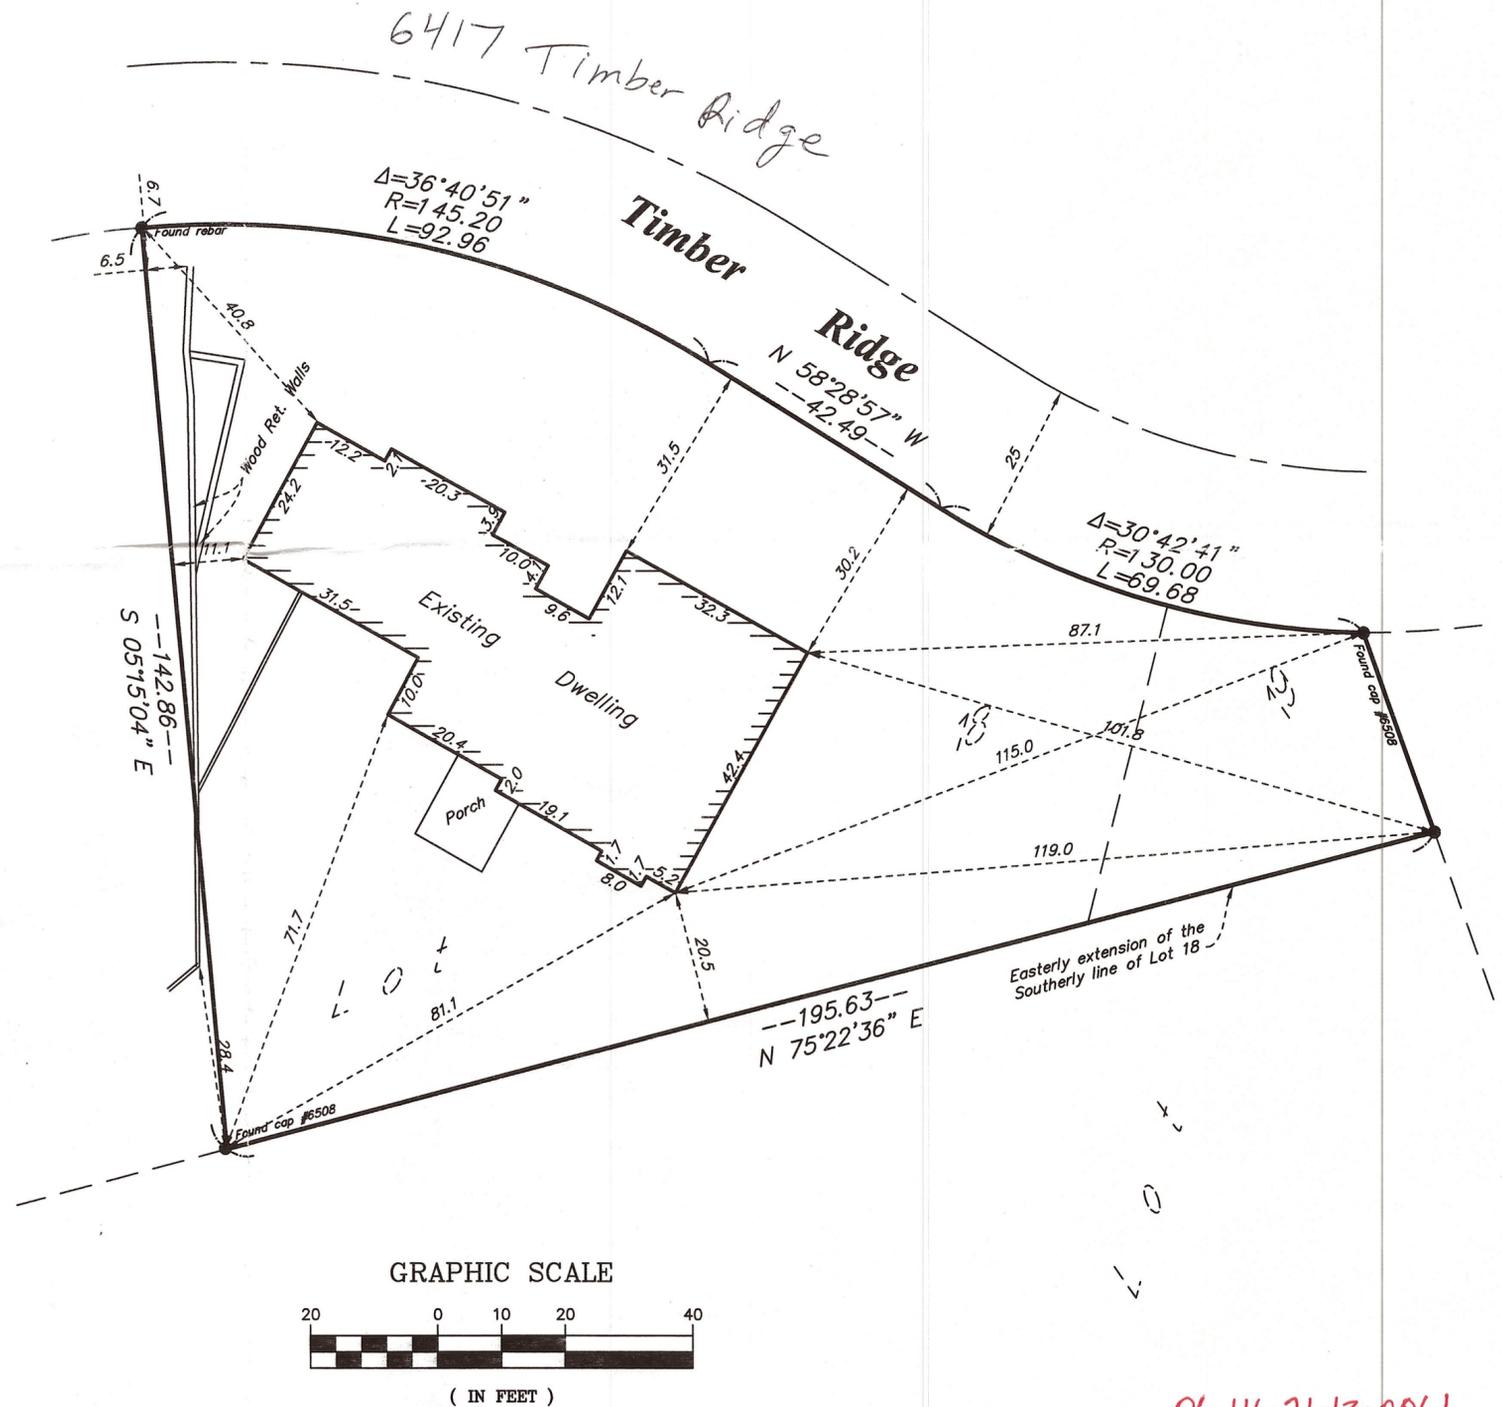

BUILDING DEPARTMENT
CITY OF EDINA
JUL 16 2013

06-116-21-13-0061
6417 Timber Ridge

Drw. No. 130237 ties