

# ROBERT A. BUSCH


Land Surveyor

REGISTERED UNDER LAWS OF STATE OF MINNESOTA

PHONE 724-6308

2821 30TH AVE. SO. MINNEAPOLIS, MINN. 55406

## Surveyor's Certificate

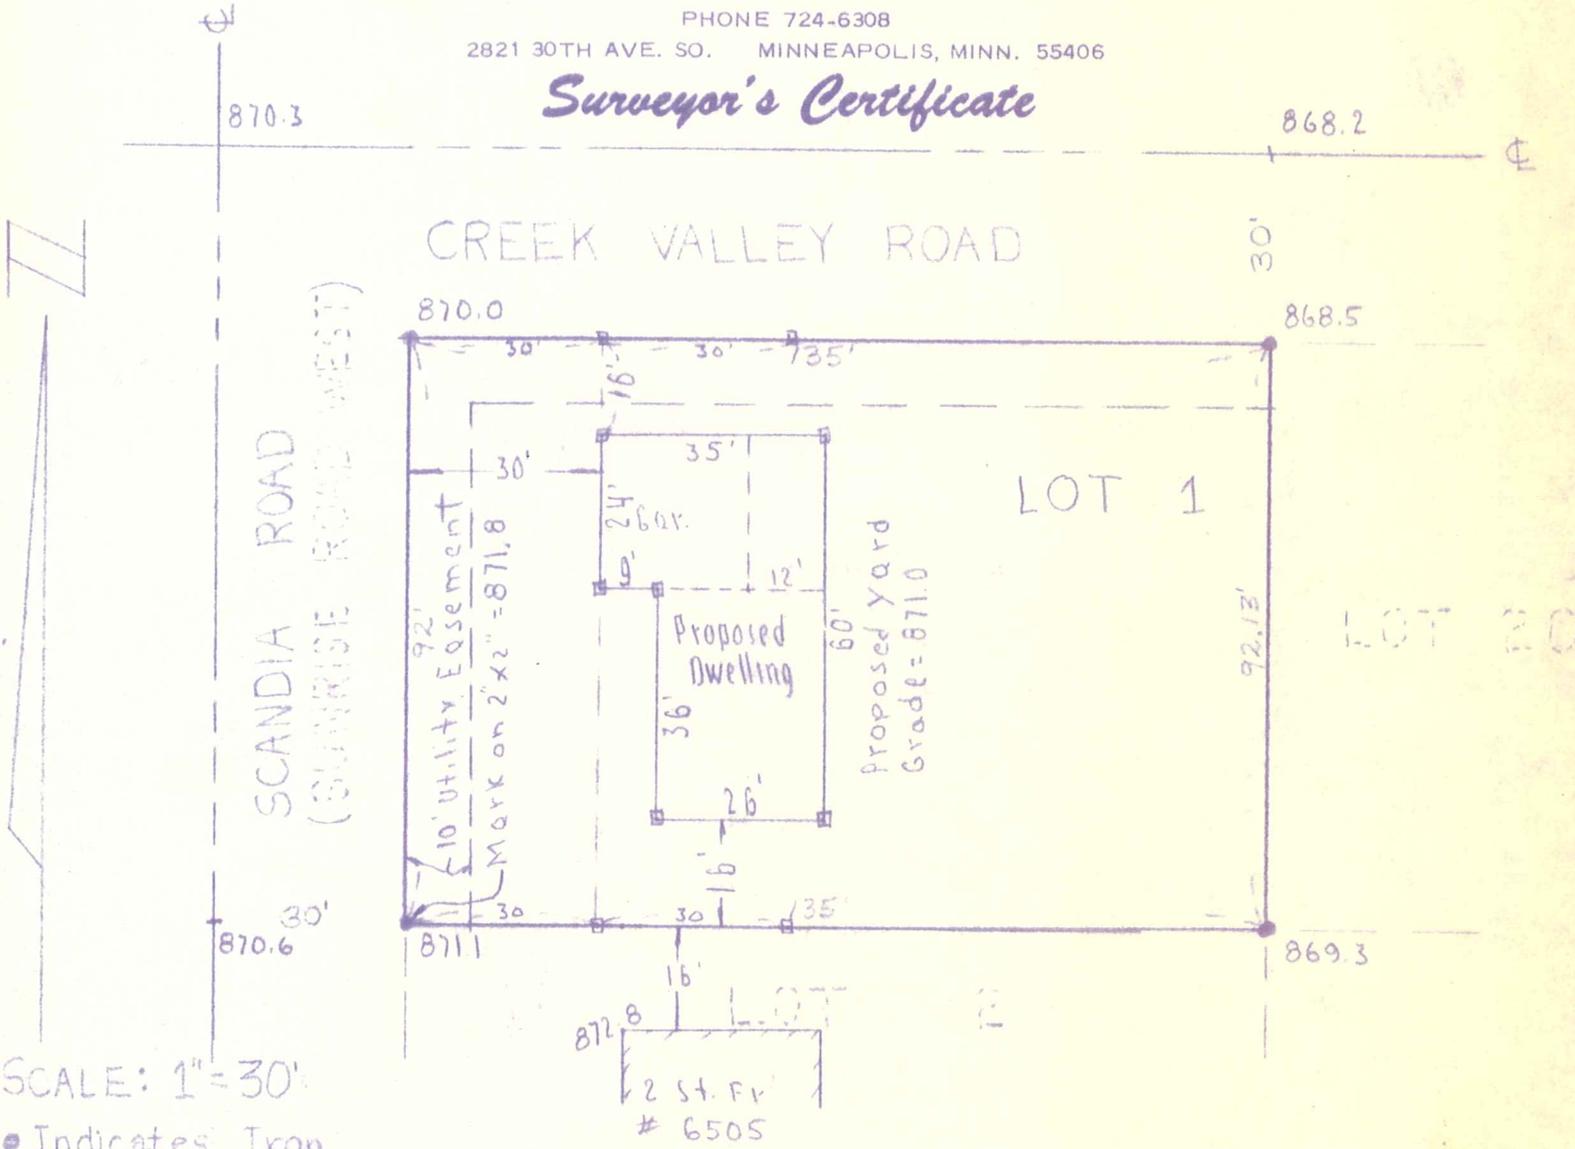

I hereby certify that this is a true and correct representation of a survey of the boundaries of:  
 Lot 1, Block 2, VALLEY ESTATES, Hennepin County, Minnesota, and of the location of all buildings, if any, thereon, and all visible attachments, if any, from or on said land.  
 Certificate shows the location of a proposed dwelling.  
 As surveyed by me this 16th day of April, 1968 A.D.

**APPROVED**

BUILDING INSPECTOR  
VILLAGE OF EDINA

RECEIVED APR 23 1968

SIGNED Robert A. Busch  
MINNESOTA REGISTRATION No. 7089

John Palmer

6501 SCANDIA RD

0-202