

ROBERT A. BUSCH


Land Surveyor

REGISTERED UNDER LAWS OF STATE OF MINNESOTA

PHONE 724-6308

2821 30TH AVE. SO. MINNEAPOLIS, MINN. 55406

Surveyor's Certificate

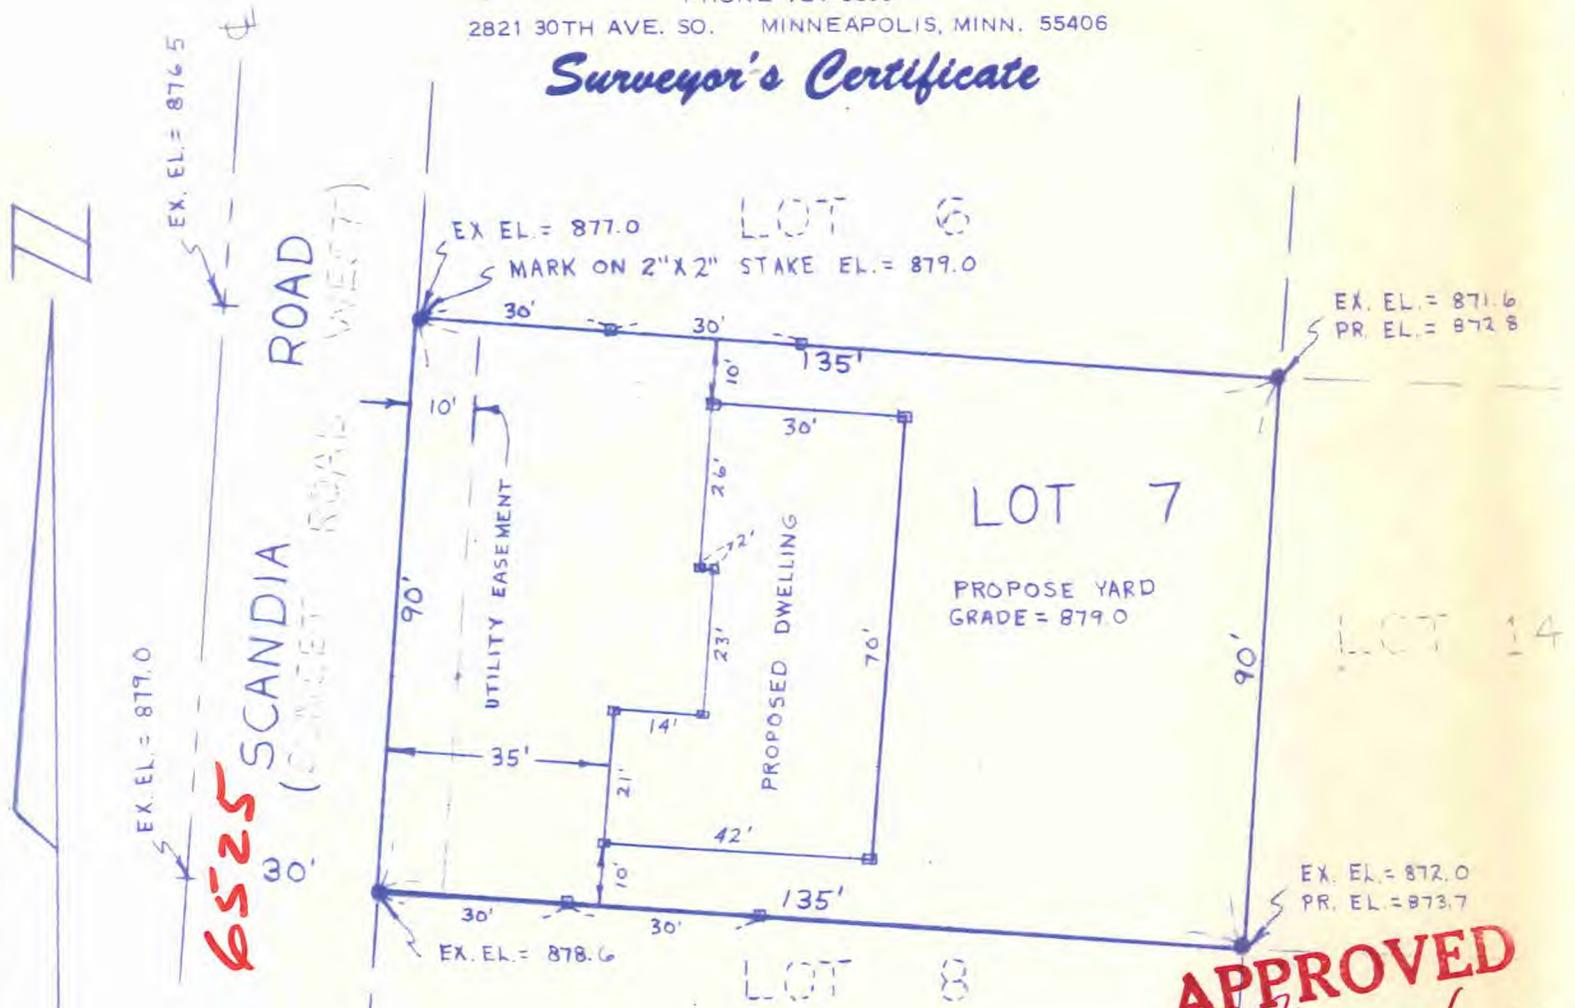

SCALE: 1" = 30'

- ◆ Indicates Iron Monument
- ⊕ Indicates Wood Hub

EX. EL. Existing Elevation
 PR. EL. Proposed Elevation

APPROVED
Ed. Meyer 9/12-67
 BUILDING INSPECTOR
 VILLAGE OF EDINA

I hereby certify that this is a true and correct representation of a survey of the boundaries of:
 Lot 7, Block 2, VALLEY ESTATES, Hennepin County, Minnesota, and of the location of all buildings, if any, thereon, and all visible encroachments, if any, from or on said land.
 Certificate shows the location of the stakes as set for a proposed dwelling.
 As surveyed by me this 7th day of September, 1967 A.D.

06.116.21.14.8039
 6525 Scandia Rd.

RECEIVED SEP 11 1967

SIGNED *Robert A. Busch*
 MINNESOTA REGISTRATION No. 7089

B-468