

ROBERT A. BUSCH


Land Surveyor

REGISTERED UNDER LAWS OF STATE OF MINNESOTA

1507 W. 31ST ST. PHONE ██████████ 824-8439
MINNEAPOLIS, MINN. 55408

- ⊕ INDICATES WOOD HUB
- + INDICATES SPIKE
- E= Existing elevation
- P= Proposed elevation

Surveyor's Certificate

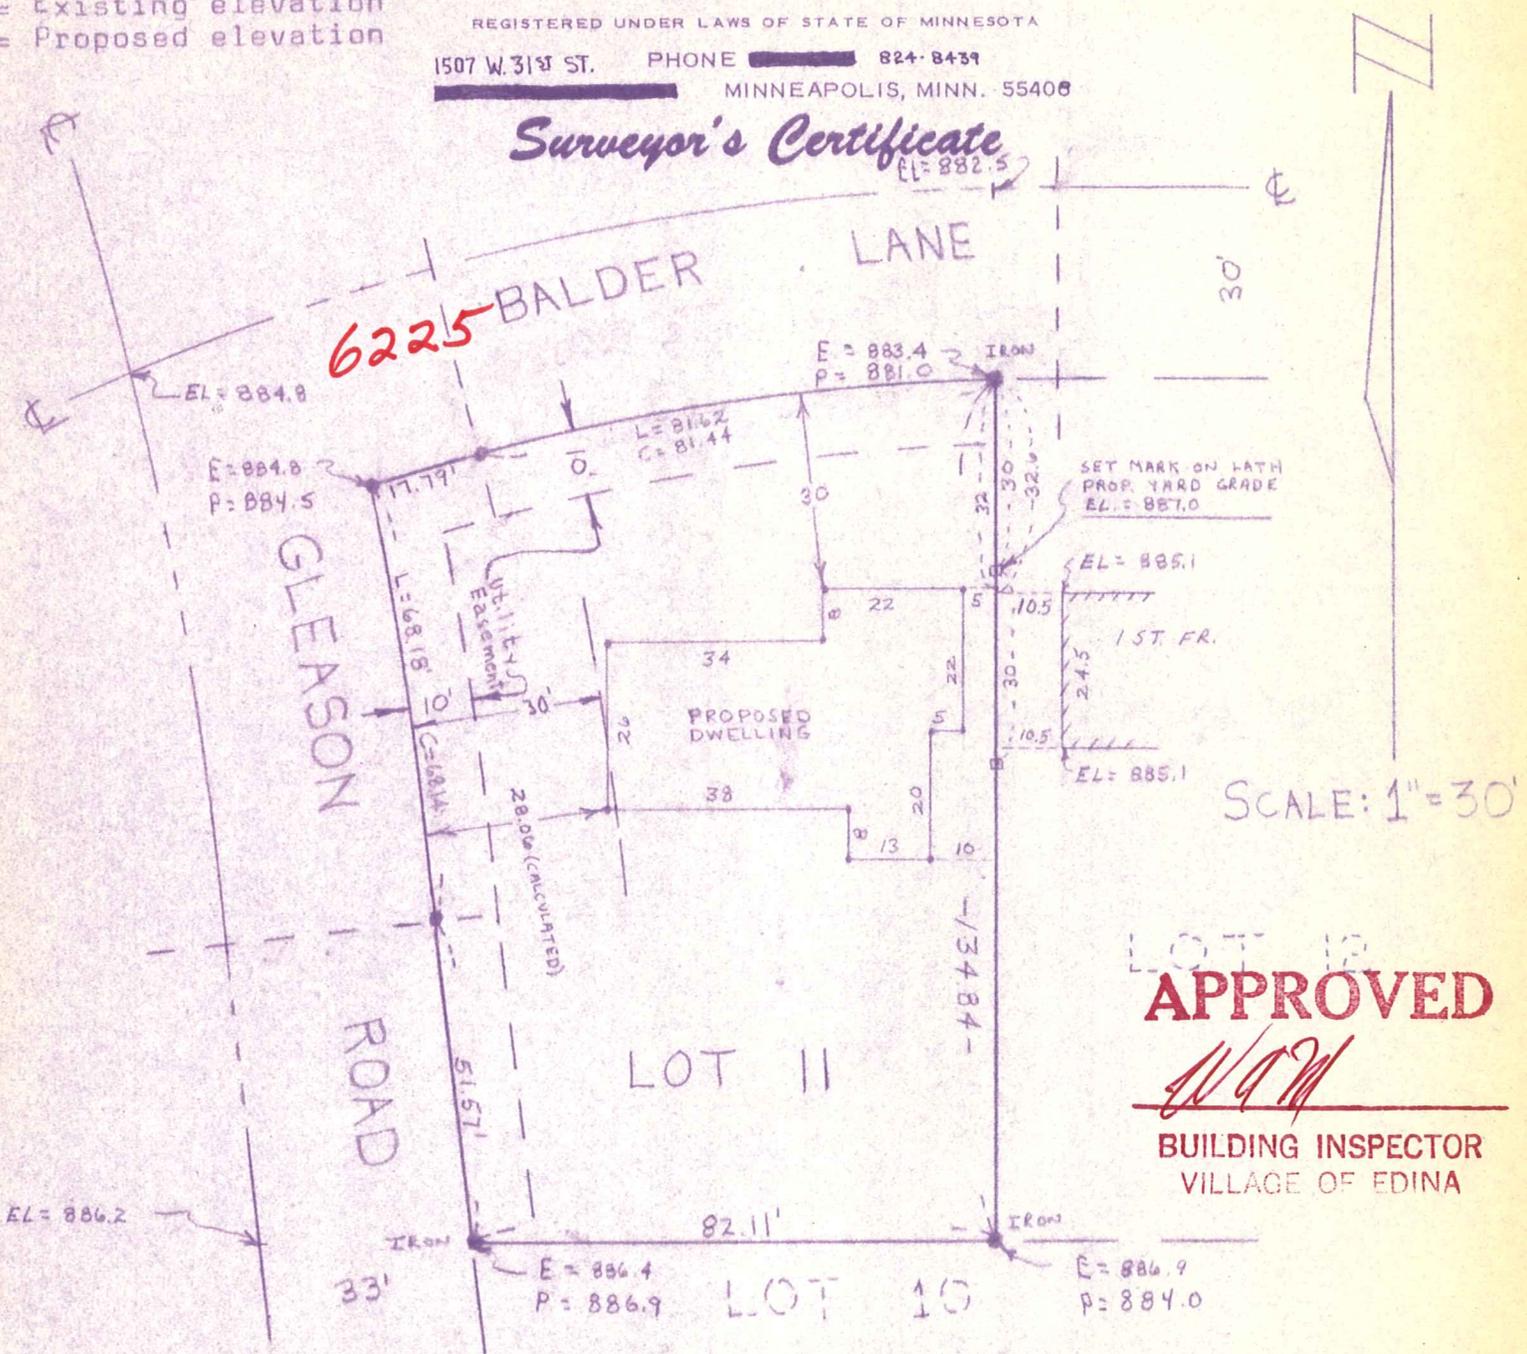

APPROVED
W.A.M.
BUILDING INSPECTOR
VILLAGE OF EDINA

I hereby certify that this is a true and correct representation of a survey of the boundaries of Lot 11, Block 3, VALLEY ESTATES, Hennepin County, Minnesota and of the location of all buildings, if any, thereon, and all visible encroachments, if any, from or on said land. The survey also shows the location of the stakes as set for a proposed dwelling.

As surveyed by me this 29th day of January, 1969 A.D.

SIGNED *Robert A. Busch*
MINNESOTA REGISTRATION No. 7089

Survey for Dertel Const.

6225 BALDER LA