


# CERTIFICATE OF SURVEY

*Larry R. Couture, Pres.*

8713 DUPONT AVENUE SOUTH  
BLOOMINGTON, MINN. 55420  
888-2084




LAND SURVEYORS

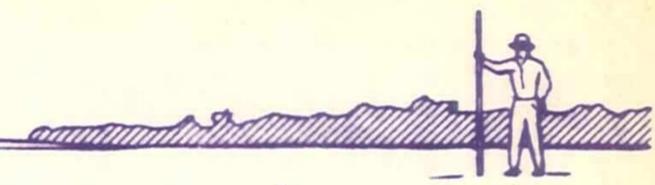

Survey for:  
WILDWOOD  
CONSTRUCTION,  
Inc.

SCALE: 1" = 40'

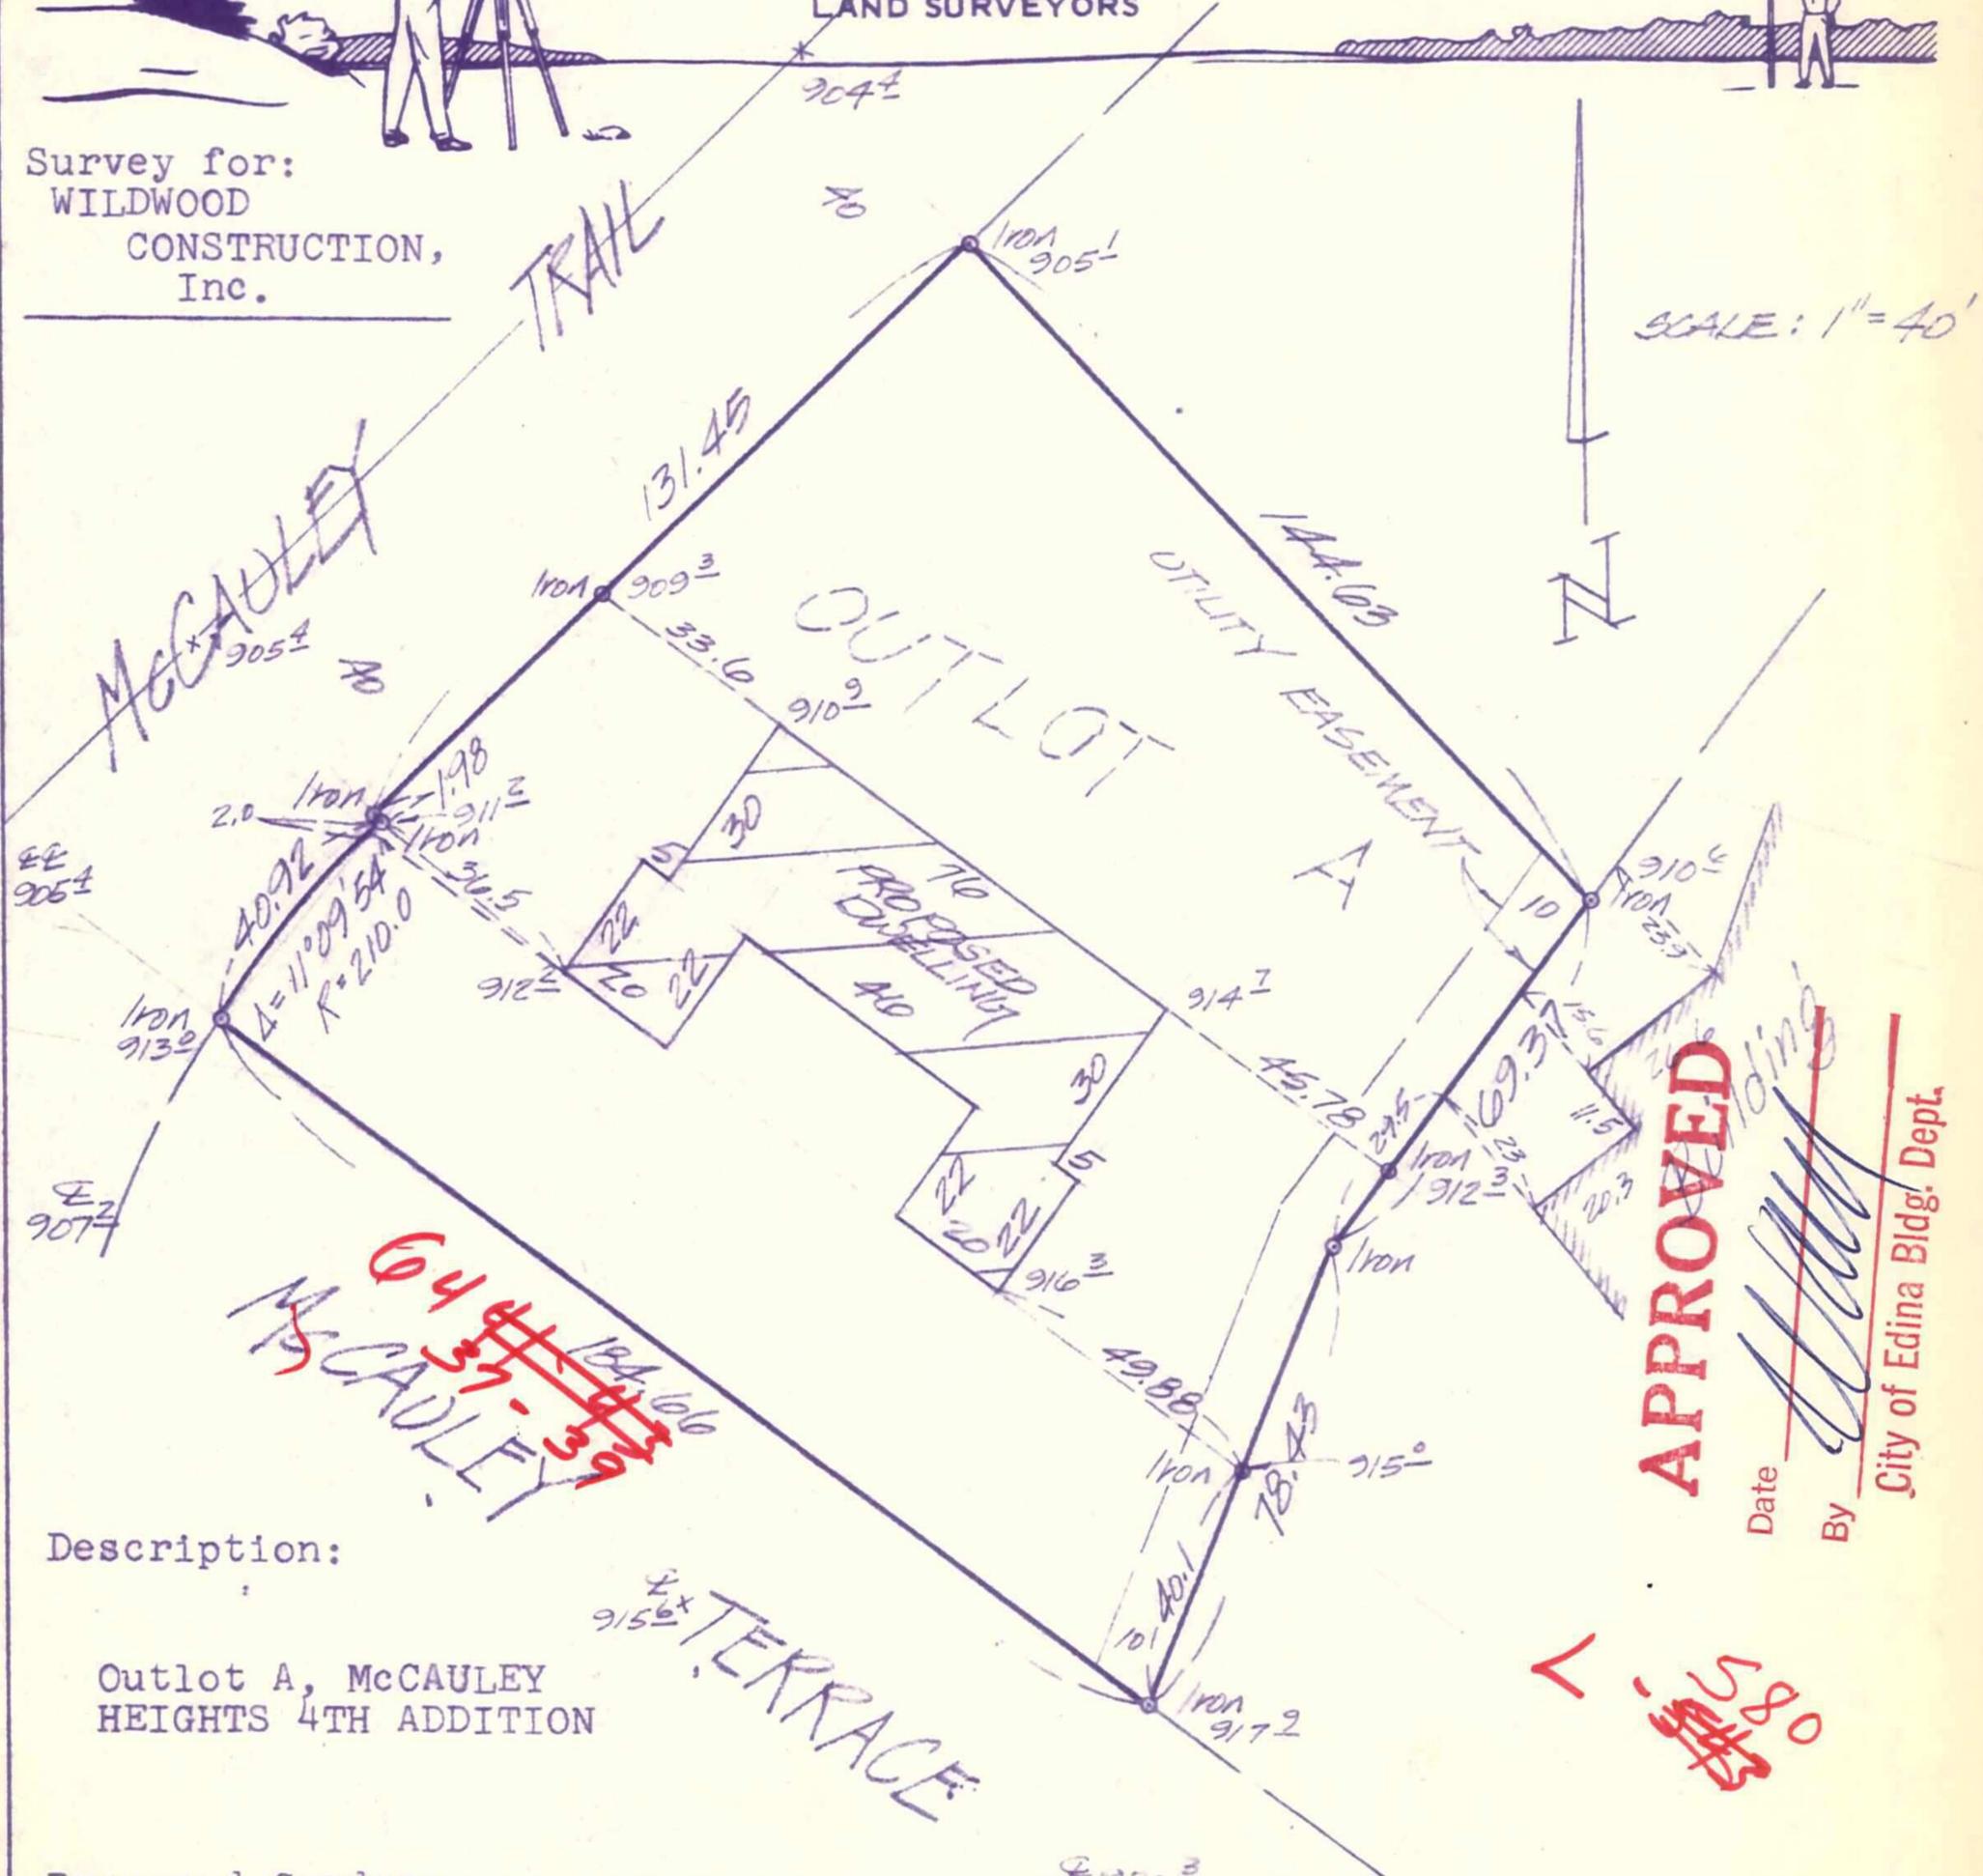

Description:

Outlot A, McCAULEY  
HEIGHTS 4TH ADDITION

Proposed Grades:

Top of Blocks 914.5 Garage Floor 914.0 Basement Floor 911.0

We hereby certify that this is a true and correct representation of a survey of the boundaries of the land above described and of the location of all buildings, if any, thereon and all visible encroachments, if any, from or on said land. Dated this 3rd day of August, 1977.

by Larry R. Couture

6437 McCauley for 06-116-21-22-0049 Minnesota Registration No. 9018

#75ND 11.3.39