




CERTIFICATE OF SURVEY

For Jack Clapp

Description: Lot 4, Block 5,
MC CAULEY HEIGHTS 3RD ADDITION.

Scale: 1" = 30'

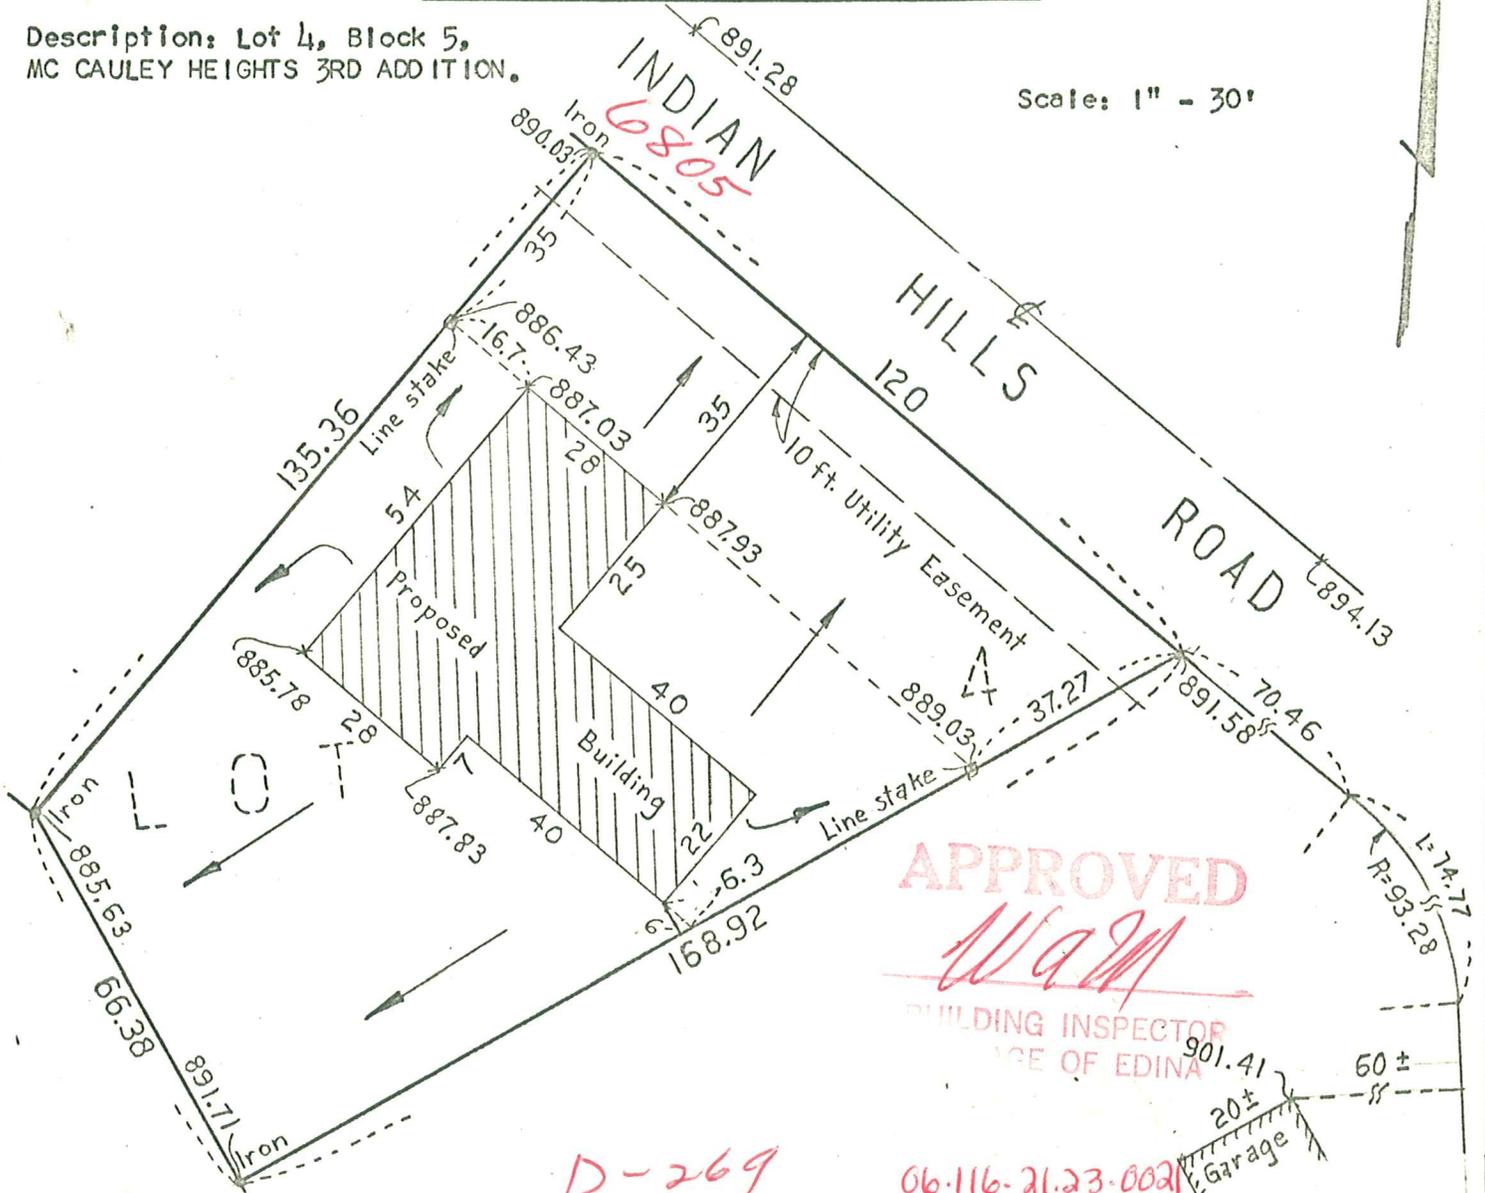

D-269

APPROVED

WJM

BUILDING INSPECTOR
CITY OF EDINA



We hereby certify that this is a true and correct representation of a survey of the boundaries of the land above described and of the location of all buildings, if any, thereon, and all visible encroachments, if any, from or on said land.

Dated this 29th day of May, 1969.

6805 INDIAN HILLS RD

EGAN, FIELD & NOWAK
Surveyors

by *Arthur [Signature]*

File No.	1930	Book No.	1851 - 52
----------	------	----------	-----------




CERTIFICATE OF SURVEY

For Jack Clapp

Description: Lot 4, Block 5,
MC CAULEY HEIGHTS 3RD ADDITION.

Scale: 1" = 30'

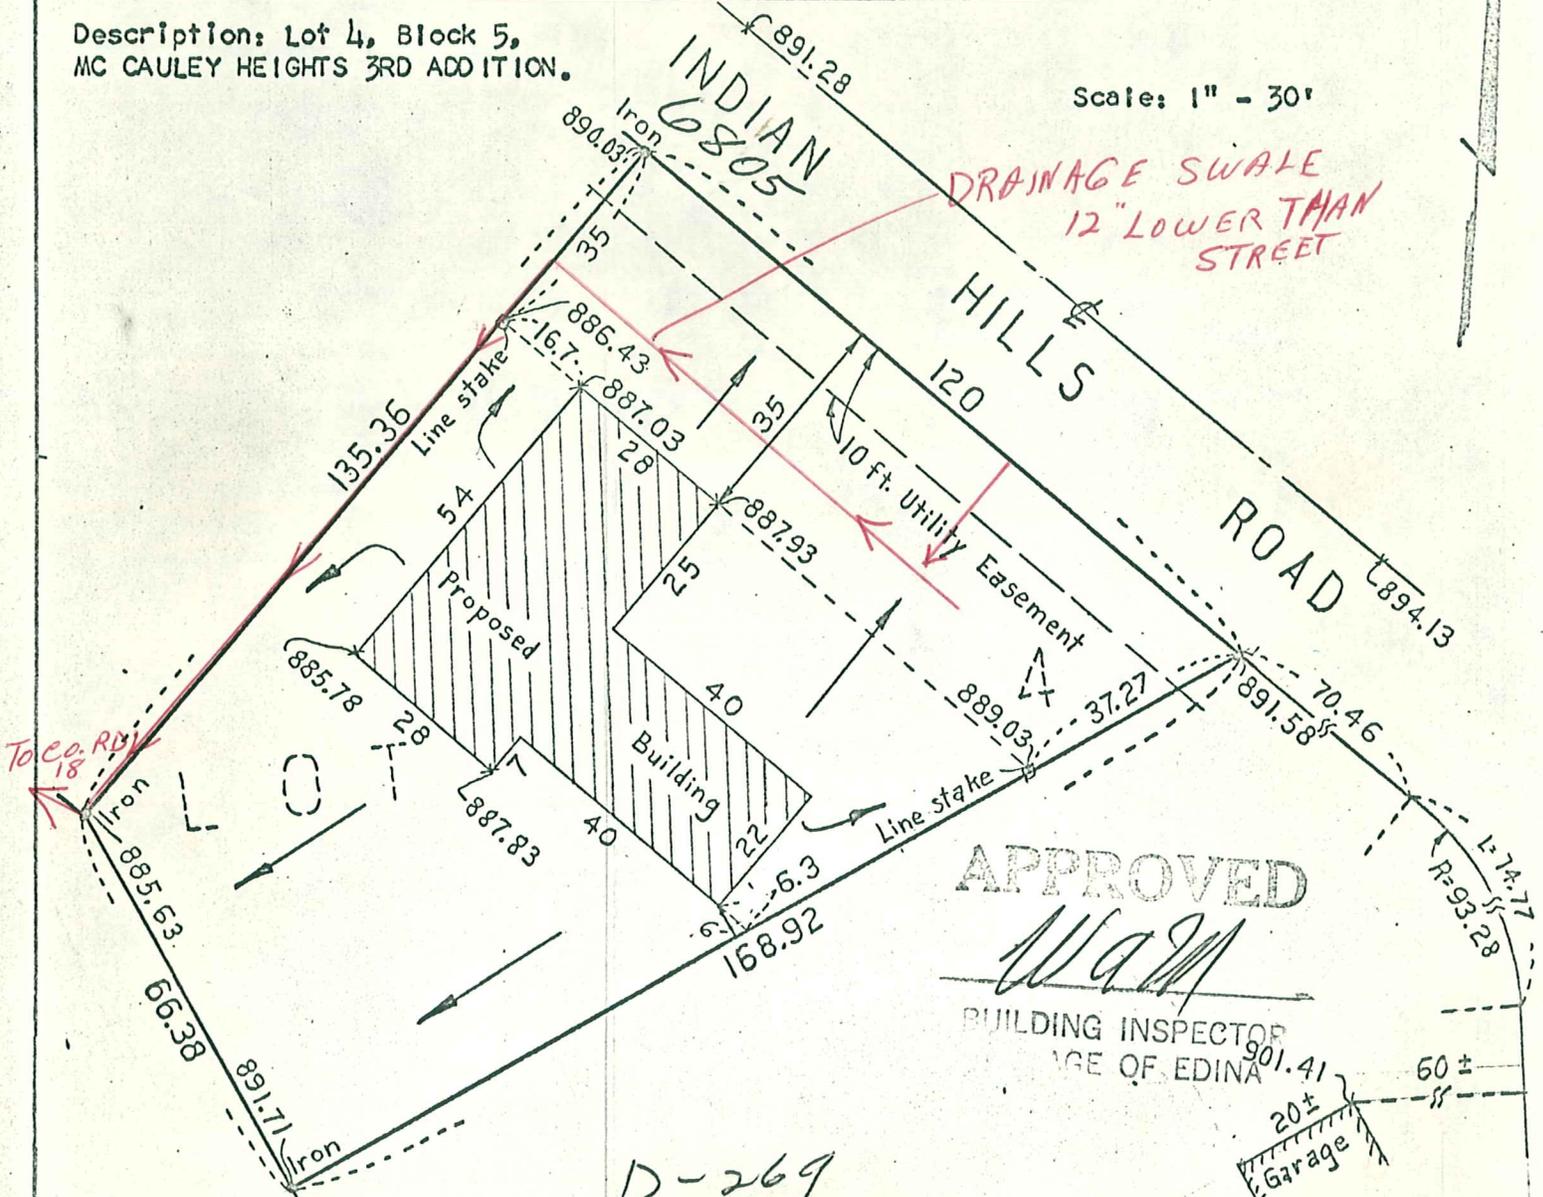

We hereby certify that this is a true and correct representation of a survey of the boundaries of the land above described and of the location of all buildings, if any, thereon, and all visible encroachments, if any, from or on said land.

Dated this 29th day of May, 1969.

EGAN, FIELD & NOWAK
Surveyors

File No.	1930	Book No.	1851 - 52
----------	------	----------	-----------

by *Arthur [Signature]*