




HARRY S. JOHNSON LAND SURVEYORS, INC.

9001 BLOOMINGTON FREEWAY (35W), MINNEAPOLIS, MINNESOTA 55420 • PHONE 884-5341

SURVEY FOR: Mr. C. T. Eliason

Surveyor's Certificate

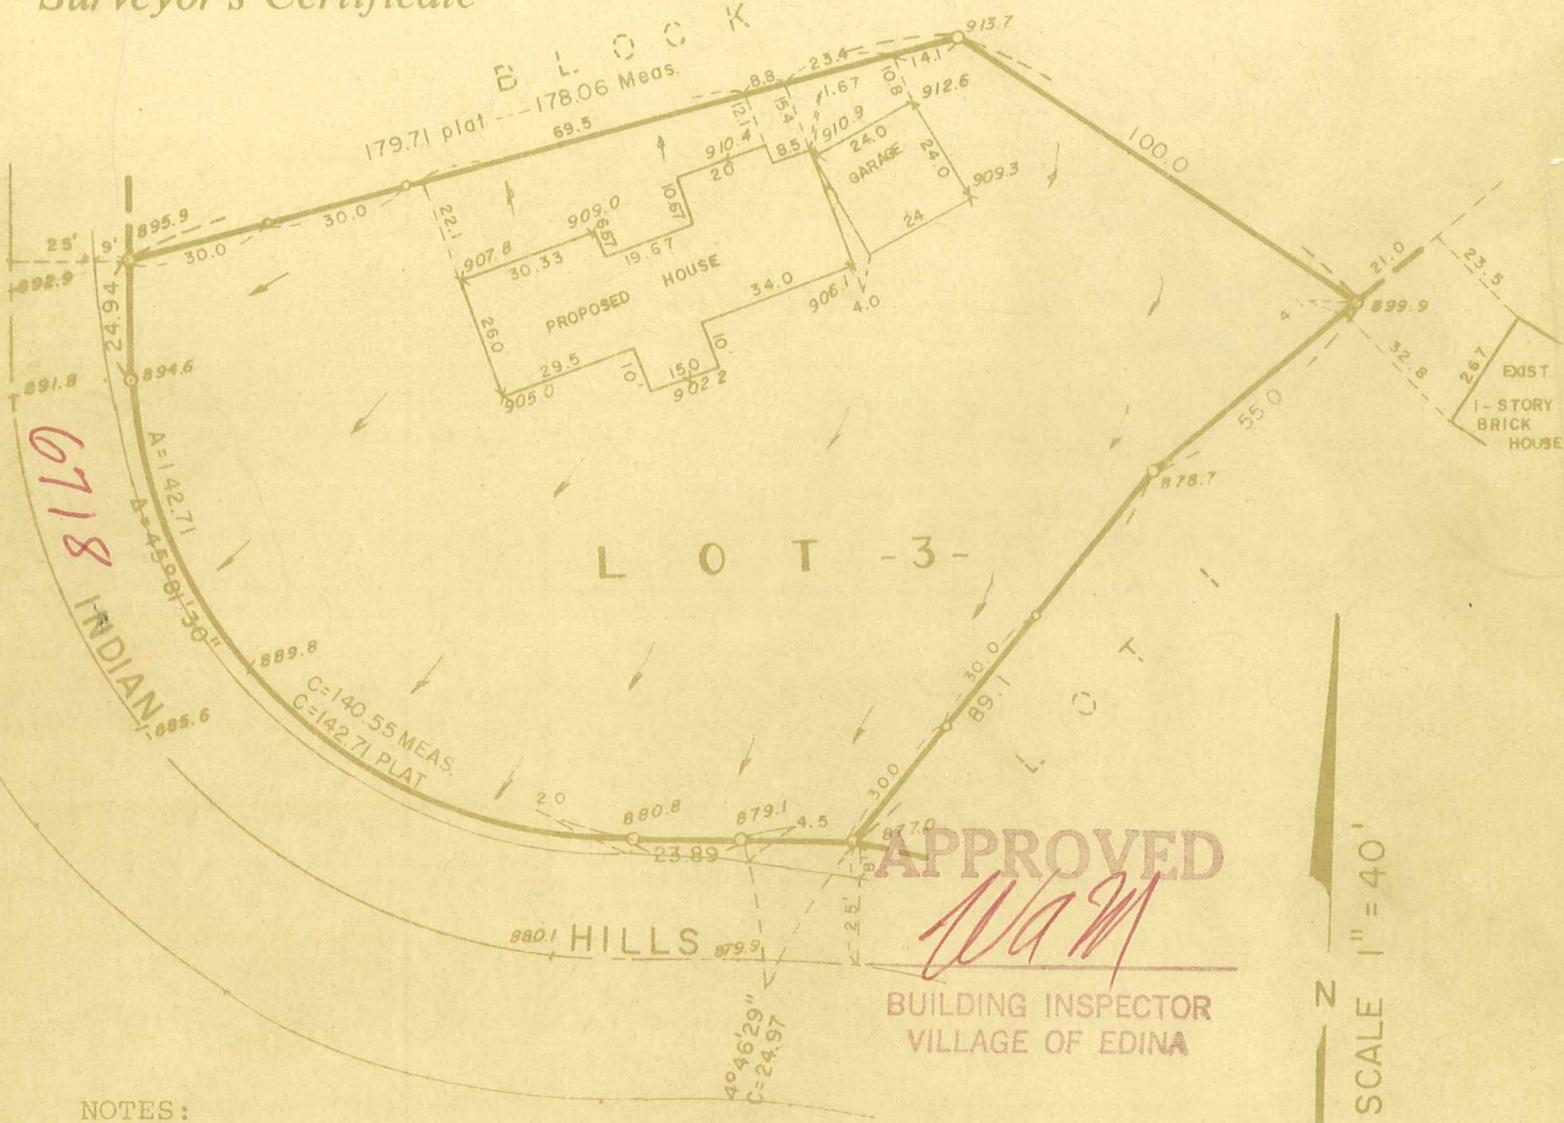

NOTES:

- Existing elevations are shown hereon.
- Proposed garage floor elevation 911.4.
- Proposed front house entry elevation 912.6.
- Proposed rear house entry elevation 904.6.

D-570

I hereby certify that this is a true and correct representation of a survey of the boundaries of:

Lot 3, Block 1, MCCAULY HEIGHTS REPLAT, according to the recorded plat thereof, Hennepin County, Minnesota.

It does not purport to show improvements or encroachments, if any. As surveyed by me this 29th day of October, 1969.

06-116-21-23-0026

Edward H. Sunde

6718 INDIAN HILLS RD

Edward H. Sunde Reg. No. 8612

RECEIVED OCT 30 1969