

Kramer 339.0074



EGAN, FIELD & NOWAK

SURVEYORS

7415 WAYZATA BLVD.

MINNEAPOLIS, MINNESOTA



6800 Kramer Ave
108

CERTIFICATE OF SURVEY

For HARVEY MOQUIST CONSTRUCTION


DESCRIPTION: Lot 2, Block 1,
INDIAN HILLS ARROWHEAD 2ND ADDITION

APPROVED

Date 7-5-77

By *[Signature]*
City of Edina Bldg. Dept.

SCALE: 1"=30'

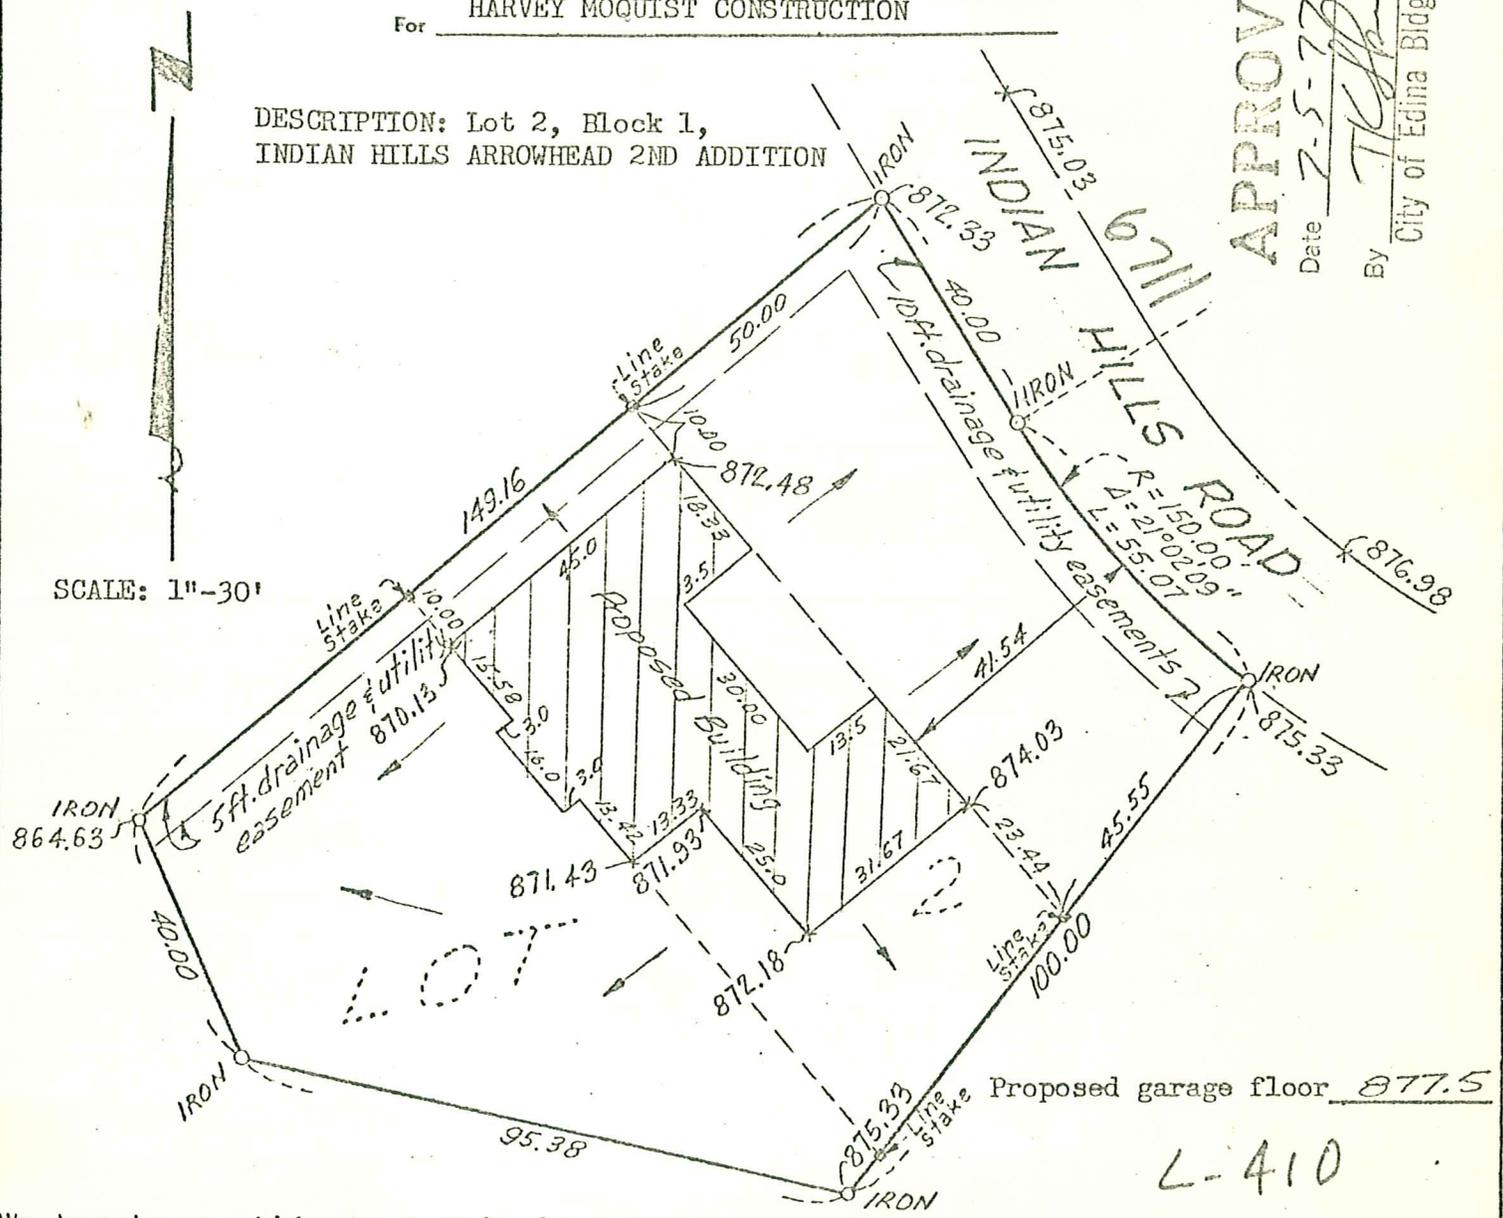

We hereby certify that this is a true and correct representation of a survey of the boundaries of the land above described and of the location of all buildings, if any, thereon, and all visible encroachments, if any, from or on said land.

Dated this 13th day of June, 1977

EGAN, FIELD & NOWAK, INC.
Surveyors

File No.	1456	Book No.	2143 - 3
----------	------	----------	----------

by *[Signature]*

6711 INDIAN HILLS RD