

Phone: GGreenwood 3-8352

ARLEIGH C. SMITH

Registered Professional Engineer and Land Surveyor

16215 Wayzata Boulevard

Wayzata, Minnesota

PLAT OF SURVEY


OF PROPERTY OF Orest Spandee - 6005 Normmendale, Edina, Minn

described as follows: Lot 1

Block 6

Brockview Heights 2nd add.

Scale: 1 inch 30' feet.

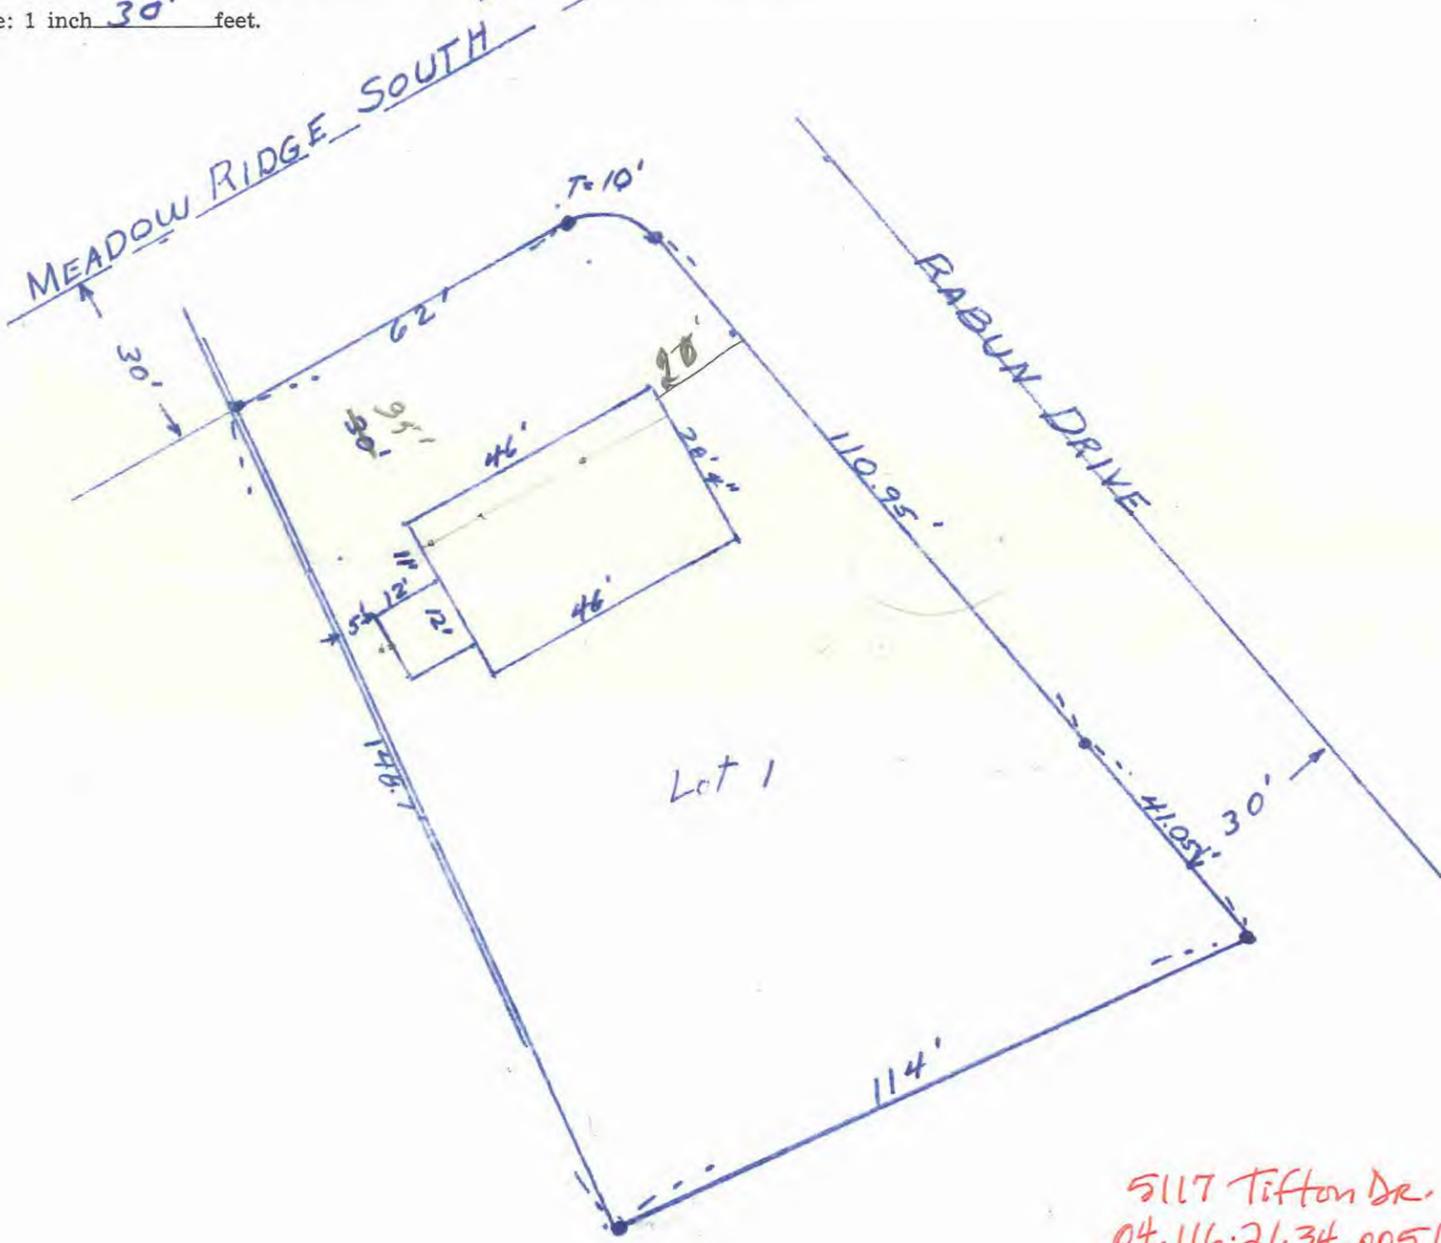

*Call Spandee
for garage clearance
5117
to show.*

*6499
6763*

*5117 Tifton Dr.
04.116.21.34.0051*

CERTIFICATE OF LOCATION OF BUILDING

I hereby certify that on June 18, 1955
I made a survey of the proposed location of the building
on the above described property and that the location of
said building is correctly shown on the above plat.

Arleigh C Smith

CERTIFICATE OF SURVEY

I hereby certify that on June 18, 1955
I surveyed the property described above and that the above
plat is a correct representation of said survey.

Arleigh C Smith